



REVISIONS				
ZONE	REV	DESCRIPTION	DATE	APPROVED

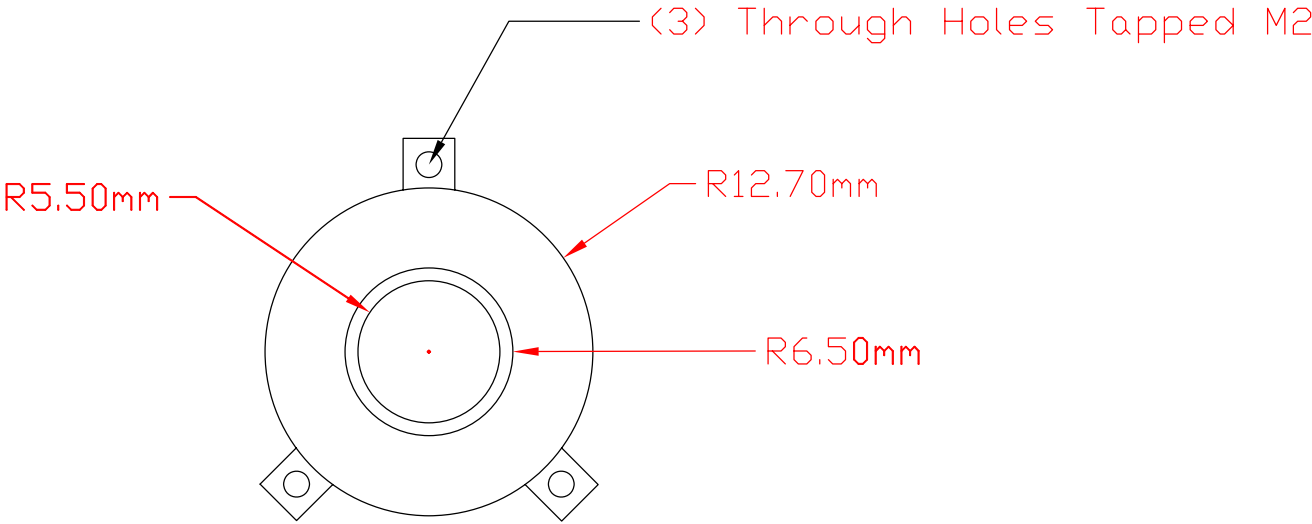

		D070123-A		
		Dark End		
	SIZE	FSCM NO.	DWG NO.	REV
	SCALE			SHEET

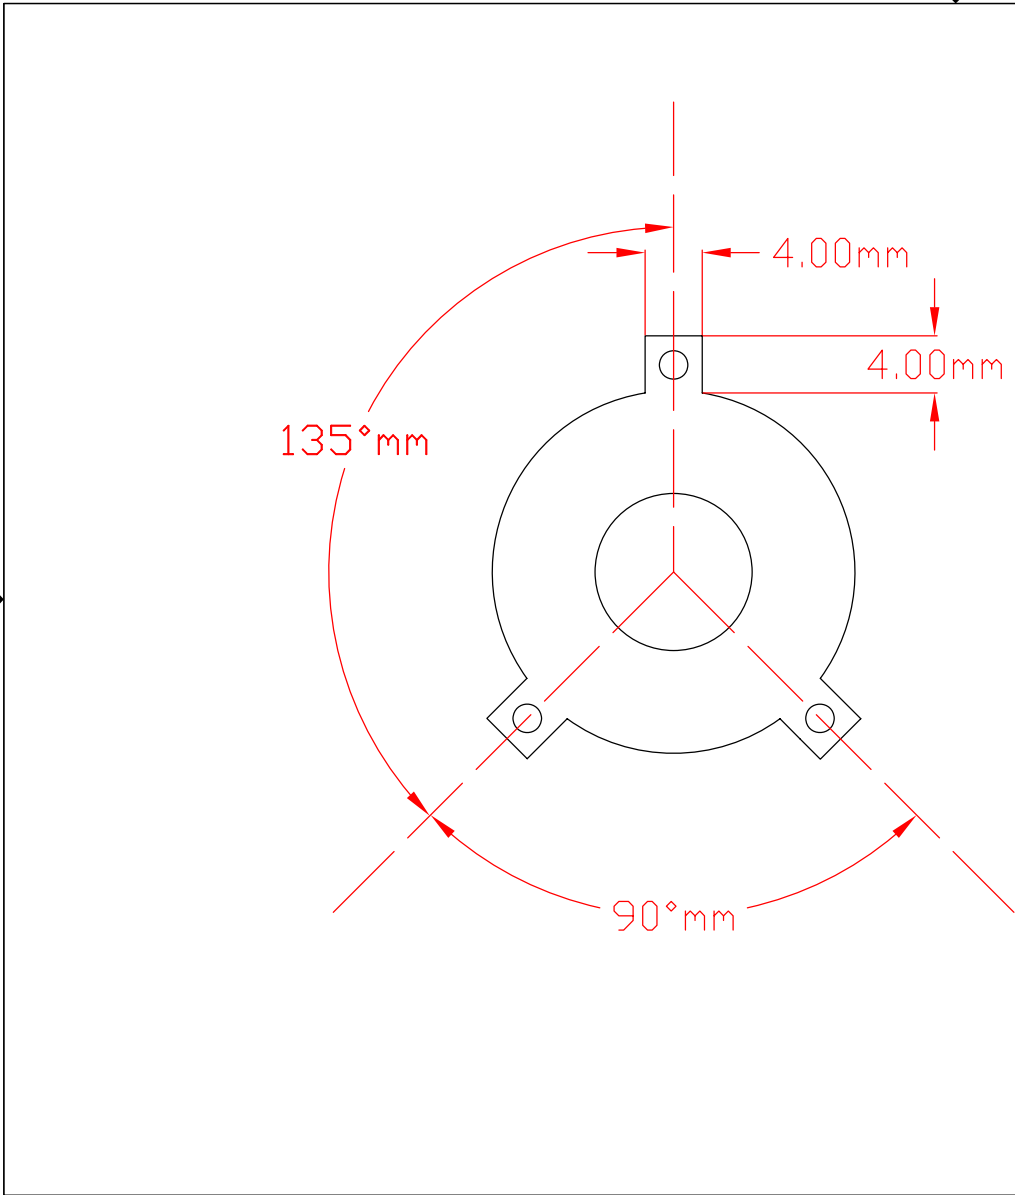


REVISIONS				
ZONE	REV	DESCRIPTION	DATE	APPROVED

		D070123-A		
		Light End		
	SIZE	FSCM NO.	DWG NO.	REV
	SCALE			SHEET



REVISIONS				
ZONE	REV	DESCRIPTION	DATE	APPROVED

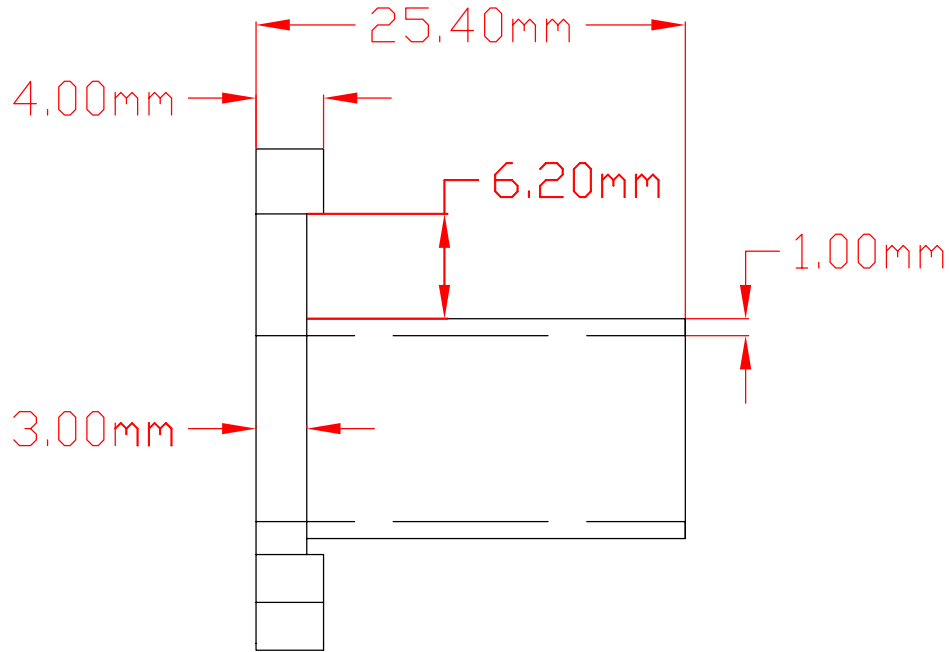

	D070123-A			
	Side View			
	SIZE	FSCM NO.	DWG NO.	REV
	SCALE		SHEET	