

Last Edited: 14 May 2007

Title
2 Ended OSEM Cable Assembly

*
*
*

LIGO

Size: **A**

DCC Number: **D070159**

Revision: **A**


Engineer: **R. Abbott**

Date: 5/14/2007

Time: 1:00:25 PM

File: C:\Rich's Files\Mycadfiles\Misc\osem_2.SchDoc

Sheet 1 of 2

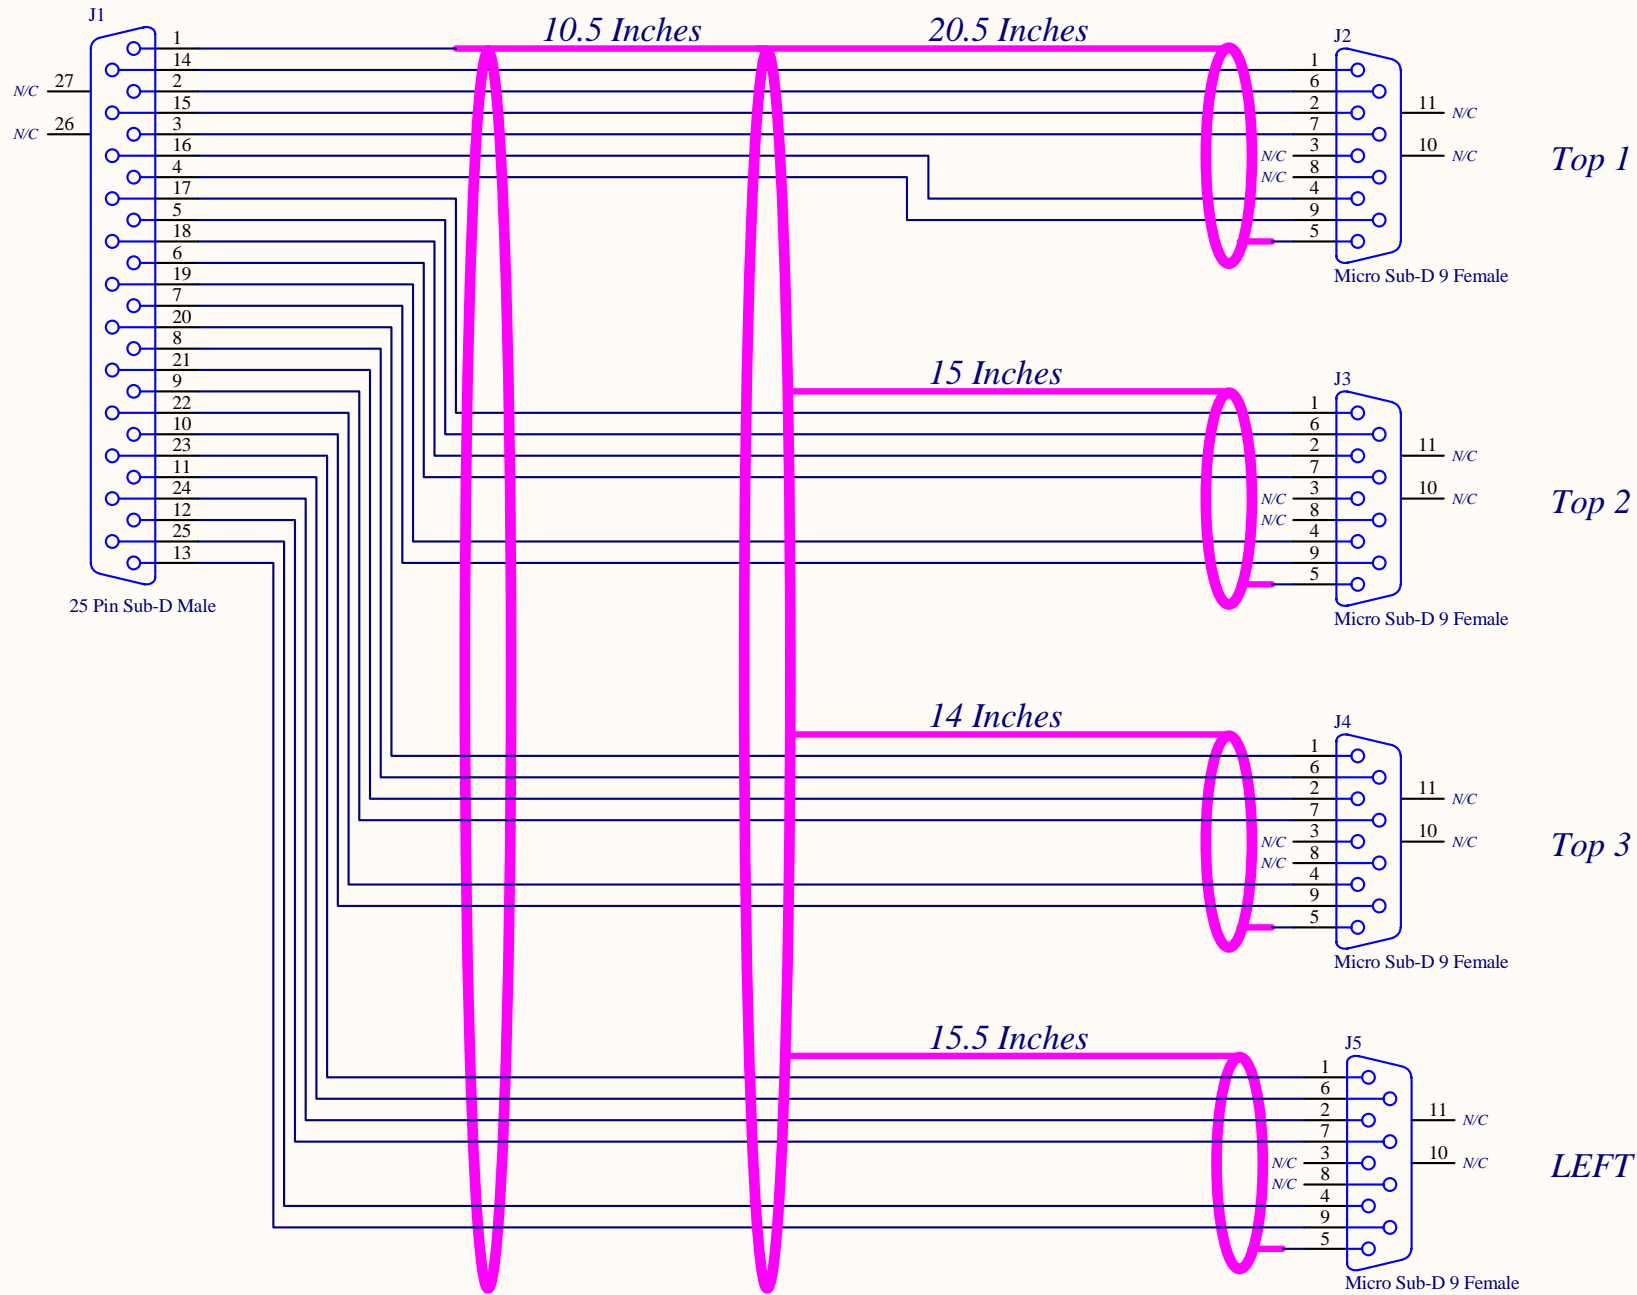

Last Edited: 14 May 2007

Title 4 Ended OSEM Cable Assembly			* * *		LIGO <small>LLNL</small>
Size: A	DCC Number: D070159	Revision: A	Engineer: R. Abbott	Date: 5/14/2007	
File: C:\Rich's Files\Mycadfiles\Misc\osem_4.SchDoc				Time: 1:00:57 PM	