
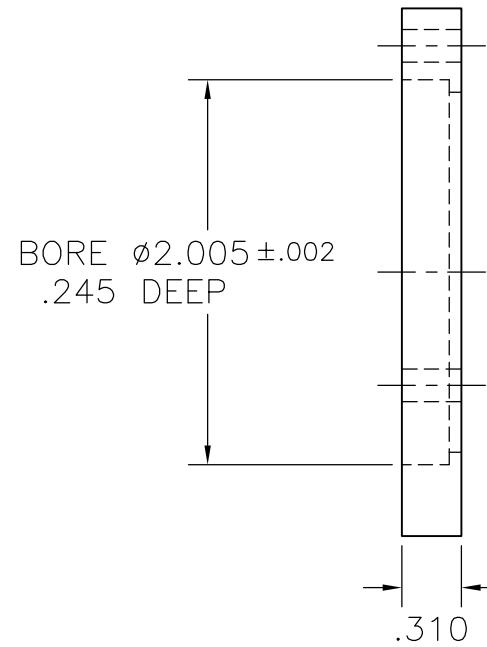


NOTE: THESE PARTS MATE TO D070467

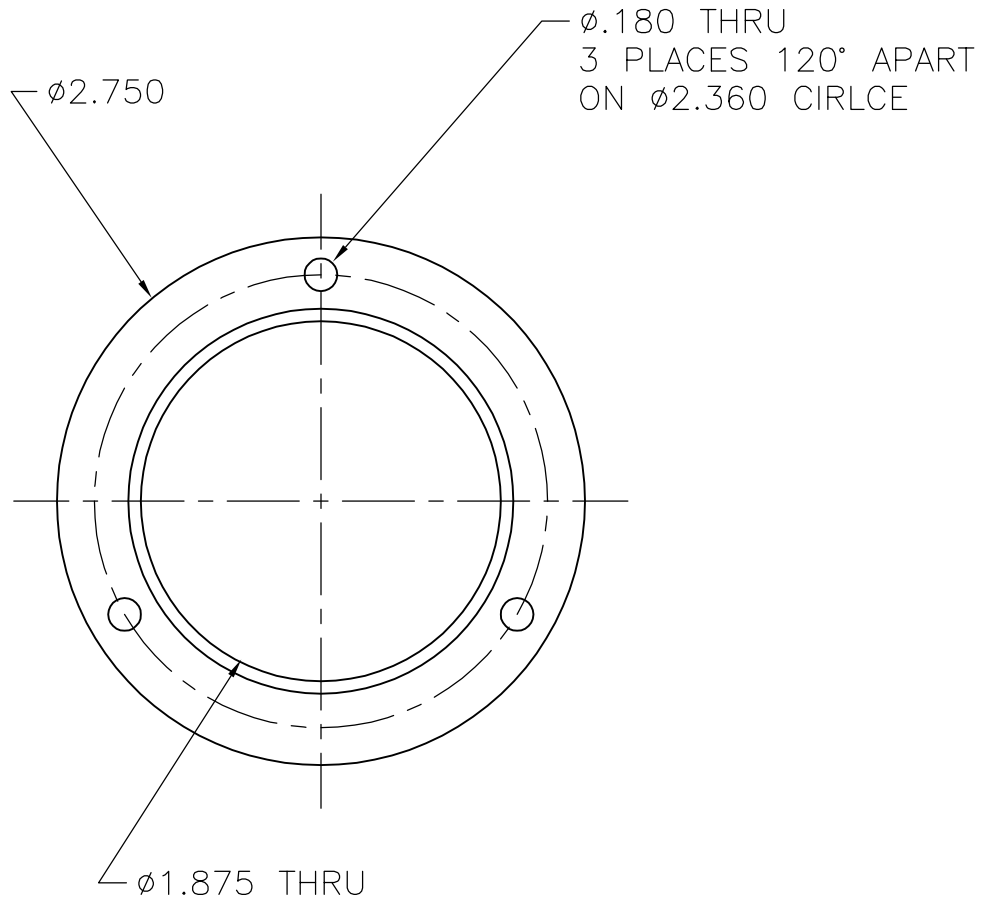

UF PHYS

ELIGO IO FI FR

SCALE: FULL (INCHES)

DATE: OCTOBER 24, 2007

WILLIAMS, LUKE

SLEEVE LOCK

D070468-00

QTY: 4

MATERIAL: 6061-T6