

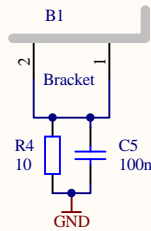
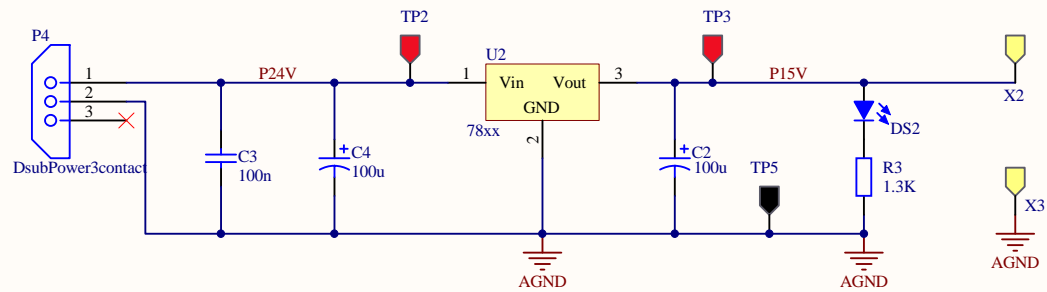


- H1 #4 screw, 1/4"
- H2 #4 screw, 1/4"
- H3 #4 lock washer
- H4 #4 lock washer
- H5 #4 nut
- H6 #4 nut

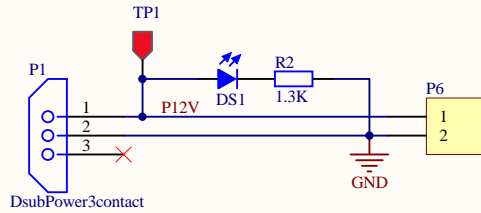

- U1 OCXO
- H7 #4 screw, 1/4"
- H8 #4 screw, 1/4"

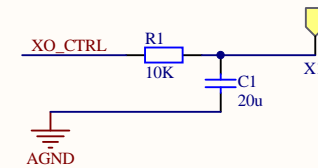

Title		
<b>MFO Rear Panel Adapter</b>		
Size	Number	Revision
Letter	<b>D080094</b>	<b>C</b>
Date:	9/5/2008	Sheet 1 of 1
File:	C:\User\...\MFORear.SchDoc	Drawn By: <b>Max Factourovich</b>