

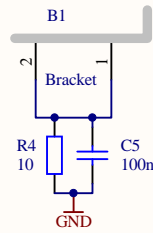
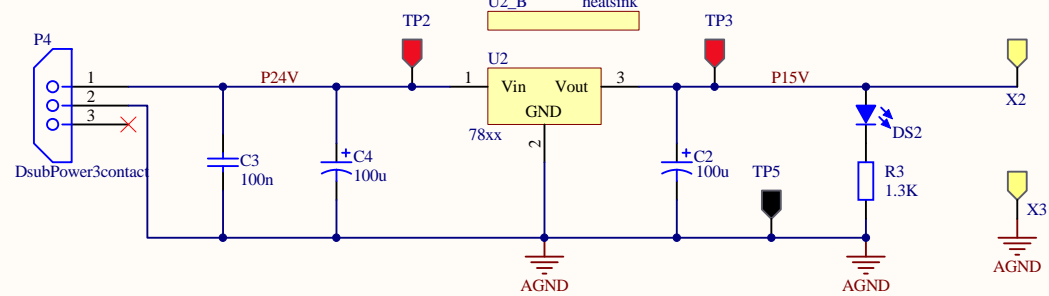


- H1 #4 screw, 3/8"
- H2 #4 screw, 3/8"
- H3 #4 lock washer
- H4 #4 lock washer
- H5 #4 nut
- H6 #4 nut

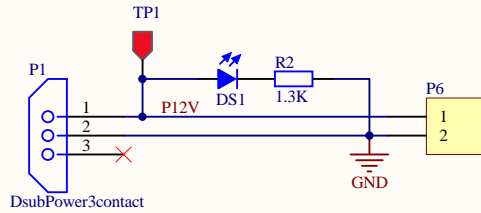

- U1 OCXO
- H7 #4 screw, 1/4"
- H8 #4 screw, 1/4"

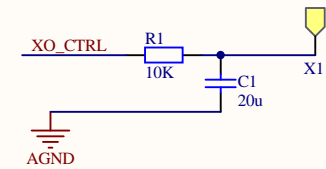

- H9 #4 screw, 3/8"
- H10 #4 lock washer
- H11 #4 nut

Title		
MFO Rear Panel Adapter		
Size	Number	Revision
Letter	D080094	D
Date:	11/14/2008	Sheet 1 of 1
File:	C:\User\...MFORear.SchDoc	Drawn By: Max Factourovich