
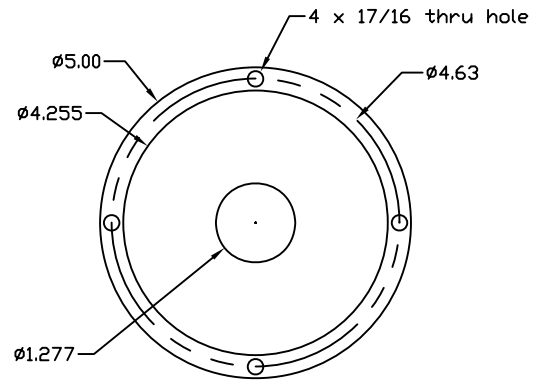
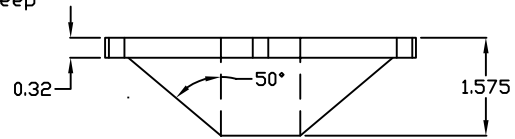



NOTES: (UNLESS OTHERWISE SPECIFIED)

REV.	DATE	DCN #	DRAWING TREE #

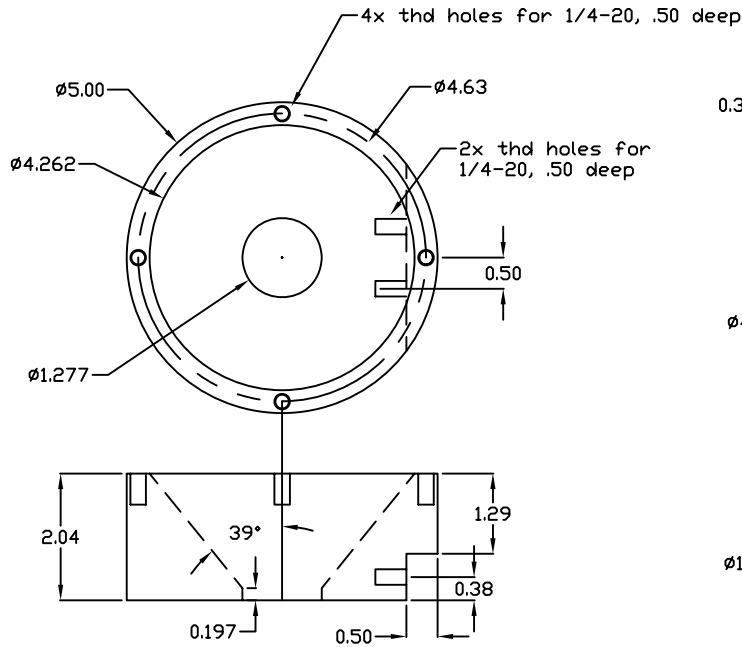

DIMENSIONS ARE IN INCHES		NAME	DATE	 CALIFORNIA INSTITUTE OF TECHNOLOGY MASSACHUSETTS INSTITUTE OF TECHNOLOGY
TOLERANCES: .XX ± .005 .XXX ± .002 ANGULAR ±		DRAWN	PHIL WILLEMS FEB 15 2008	
MATERIAL		CHECKED		SYSTEM
ALUMINUM				ADS
FINISH				SUB-SYSTEM
				TCS
		COMMENTS:		NEXT ASSY
				PART NAME
				POLARIZER BEAM DUMP
		SIZE	DWG. NO.	REV.
		A	D080123-00-D	
		SCALE:		SHEET 1 OF 1

FILE NAME/LOCATION: