


Title			IIR/FPGA Filter with 52 Bits		
Size	Number	Revision			
A	D080127	A			
Date:	3/12/2008	Sheet 1 of 2			
File:	C:\User\...\IIR_engine_52.SchDoc	Drawn By:		Daniel Sigg	

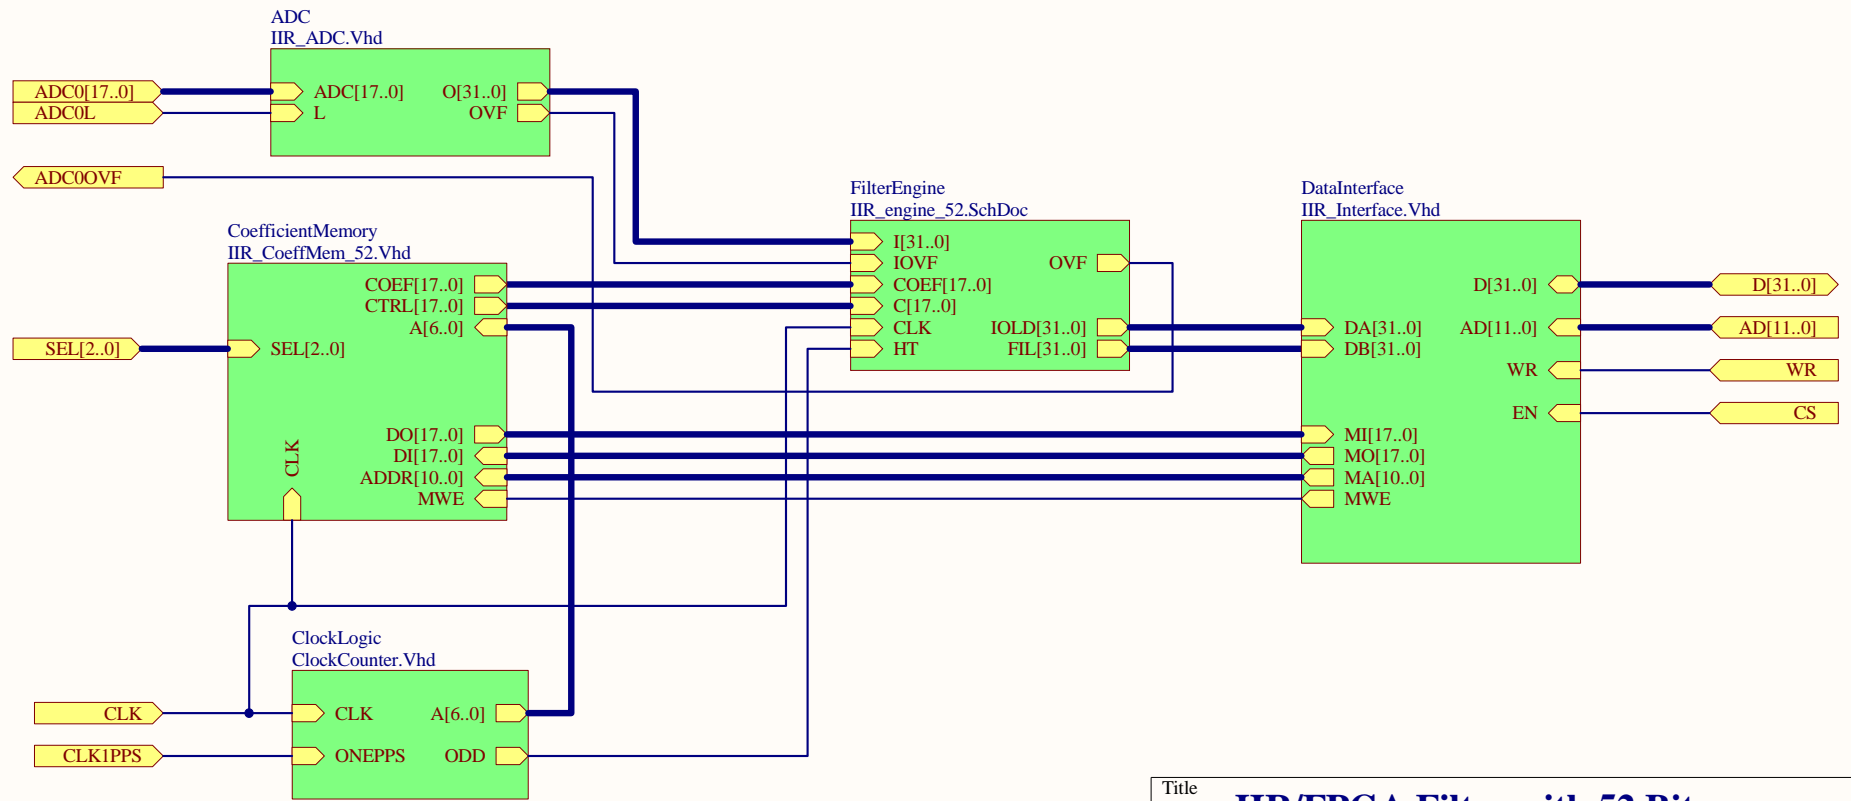

Title			
IIR/FPGA Filter with 52 Bits			
Size	Number	Revision	
A	D080127	A	
Date:	3/12/2008	Sheet 1 of 2	
File:	C:\User\...\IIR_top_52.SchDoc	Drawn By: Daniel Sigg	