



SLOT WIDTH .266
2 PLACES

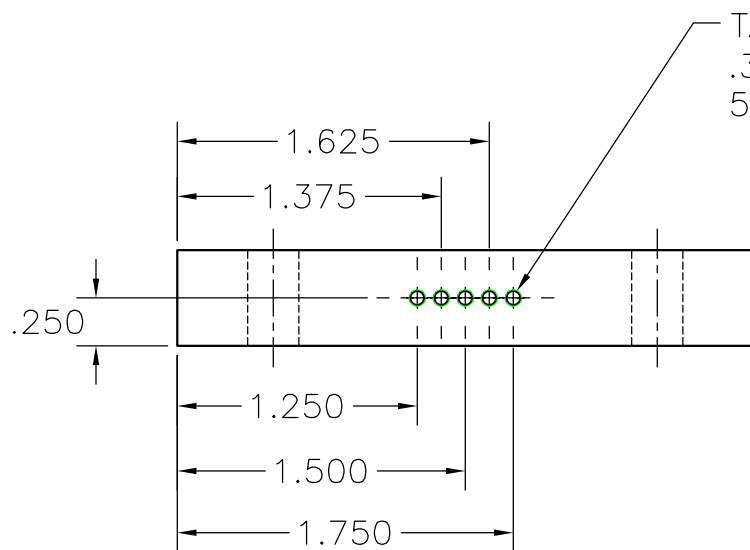

TAP #2-56
.375 DEEP
5 PLACES

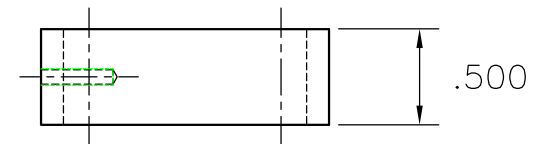

UF PHYS

ELIGO IO FI

SCALE: FULL (INCHES)

DATE: NOVEMBER 4, 2007

WILLIAMS, LUKE

HWP LOWER BRACKET

D080170-00

QTY: 2

MATERIAL: 6061-T6