


REV.	DATE	DCN #	DRAWING TREE #
A	12 AUG 2008	E080415-00-D	

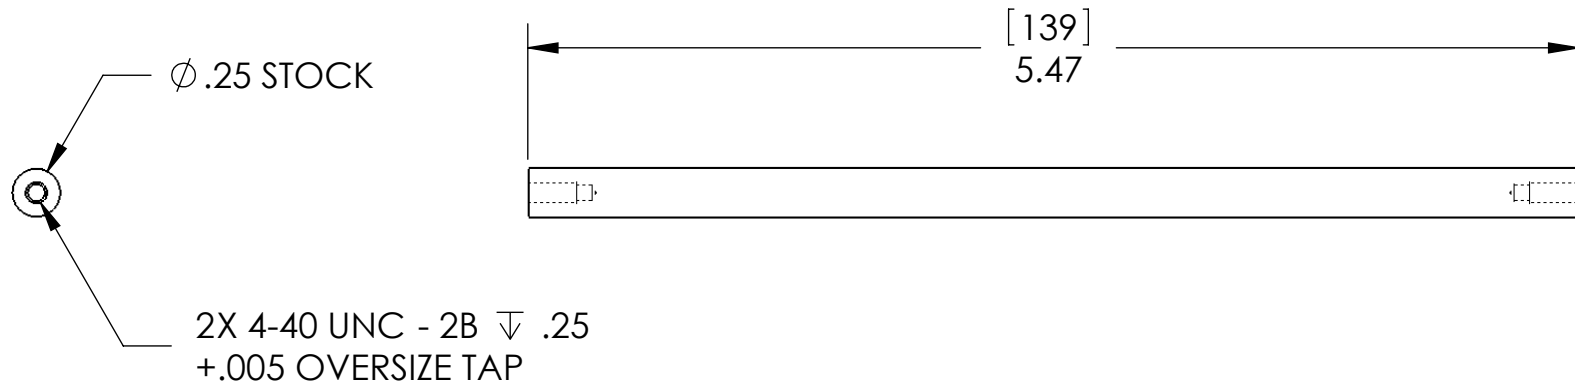

NOTES: (UNLESS OTHERWISE SPECIFIED)			CALIFORNIA INSTITUTE OF TECHNOLOGY <b>LIGO</b> MASSACHUSETTS INSTITUTE OF TECHNOLOGY IGR, GLASGOW UNIVERSITY GEO 600 GROUP												
1. DO NOT SCALE FROM DRAWING. 2. REMOVE ALL SHARP EDGES, R.02 MAX. 3. ALL MACHINING FLUIDS SHALL BE WATER SOLUBLE AND FREE OF SULFUR, CHLORINE AND SILICONE. 4. BAG ALL ITEMS INDIVIDUALLY AND TAG EACH BAG WITH THE PART NUMBER, REVISION AND QUANTITY. EXAMPLE: D020132-A QTY: TBD  ⑤ PFA 440 HP, PRESHRINK MATERIAL PRIOR TO FABRICATION.	DIMENSIONS ARE IN INCHES [mm]  TOLERANCES: .XX ± 0.03 .XXX ± 0.005  ANGULAR ± 0.5 °		<b>SYSTEM</b> ADVANCED LIGO												
	<b>MATERIAL</b> ⑤		<b>SUB-SYSTEM</b> SUS												
<b>FINISH</b> NONE		<b>NEXT ASSY</b> D080406													
<table border="1"> <thead> <tr> <th></th> <th>NAME</th> <th>DATE</th> </tr> </thead> <tbody> <tr> <td><b>DRAWN</b></td> <td>M. MEYER</td> <td>29 Jul 2008</td> </tr> <tr> <td><b>CHECKED</b></td> <td>J. Romie</td> <td>30 JUL 2008</td> </tr> <tr> <td><b>APPROVED</b></td> <td></td> <td></td> </tr> </tbody> </table>			NAME	DATE	<b>DRAWN</b>	M. MEYER	29 Jul 2008	<b>CHECKED</b>	J. Romie	30 JUL 2008	<b>APPROVED</b>			<b>PART NAME</b> SUPPORT CYLINDERS	
	NAME	DATE													
<b>DRAWN</b>	M. MEYER	29 Jul 2008													
<b>CHECKED</b>	J. Romie	30 JUL 2008													
<b>APPROVED</b>															
		<b>SIZE</b> A	<b>DWG. NO.</b> D080410	<b>REV.</b> A											
		<b>SCALE:</b> 1:1		<b>PROJECTION:</b>											
		SHEET 1 OF 1													