



SHP PC	MARK	ASSY PC	DESCRIPTION	LENGTH		SPEC	EST WEIGHT
				FT	INCHES		
1	ER96-1		PROTECTIVE COVER			POLYETHYLENE	

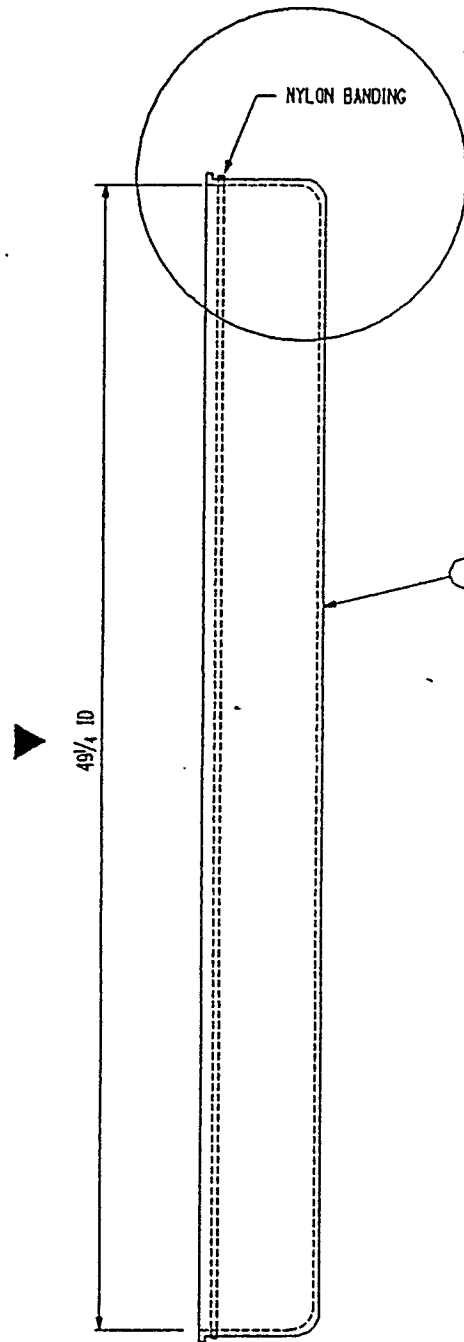

SIDE VIEW

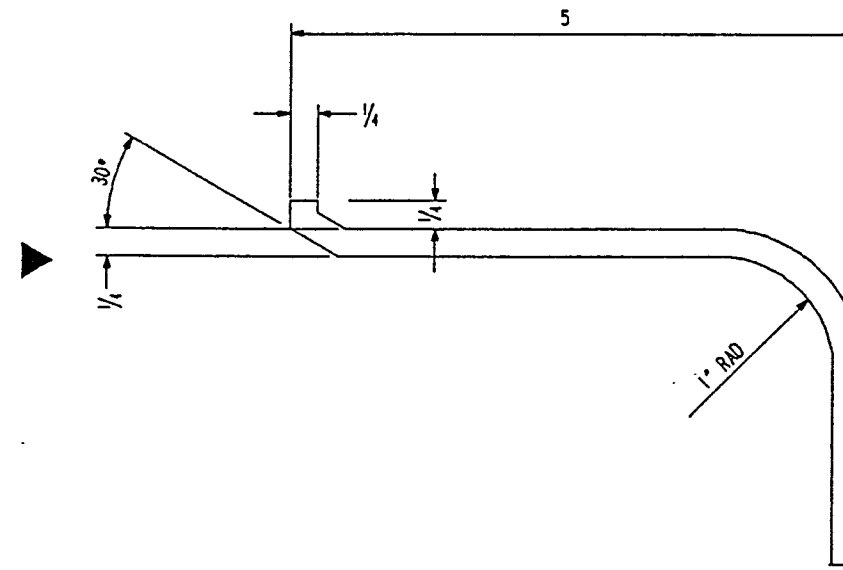

APPROVED

M. Jellalain 11/10/95
CBI DATE

J. Jone 11/10/95
CALP. N DATE

Date Received:	11/10/95	LIGO-D950078-01-B	Contractor # CBI ER-96, Rev. 1
TIM #:		LIGO-	
Date:	/ /	Approved:	
TDM #:		LIGO-	
Date:	/ /	Approved:	
Gen'l Transmittal		LIGO-	
Date:	/ /	Approved:	

Supplier's/Purchaser's No. _____

CBI

LIGO PROJECT
PROTECTIVE END CAP
LIGO-D950078-01-B

Customer's No. _____ Date 3-23-94
By DRL Chkd J.L. RINGELSTETTER Date 3-10-95
Engineering Supervisor

Contract No. **930212ER**
Dwg. ER-96 Rev. 1
Sheet - 1

THIS DRAWING HAS BEEN PREPARED FOR AND IS THE PROPERTY OF CBI AND IS TO BE USED ONLY IN CONNECTION WITH PERFORMANCE OF WORK BY CBI. REPRODUCTION IN WHOLE OR IN PART FOR ANY OTHER PURPOSE IS EXPRESSLY FORBIDDEN.

INDICATES CHANGE FROM PREVIOUS ISSUE