


NOTES: (UNLESS OTHERWISE SPECIFIED)

1. DIMENSIONS IN INCHES.
2. BREAK ALL SHARP EDGES.
3. FILLET: R.015 MAX.

REV	DATE	BY	CHECKED	DATE	BY
A		J. M221			

E010031/INITIAL RELEASE

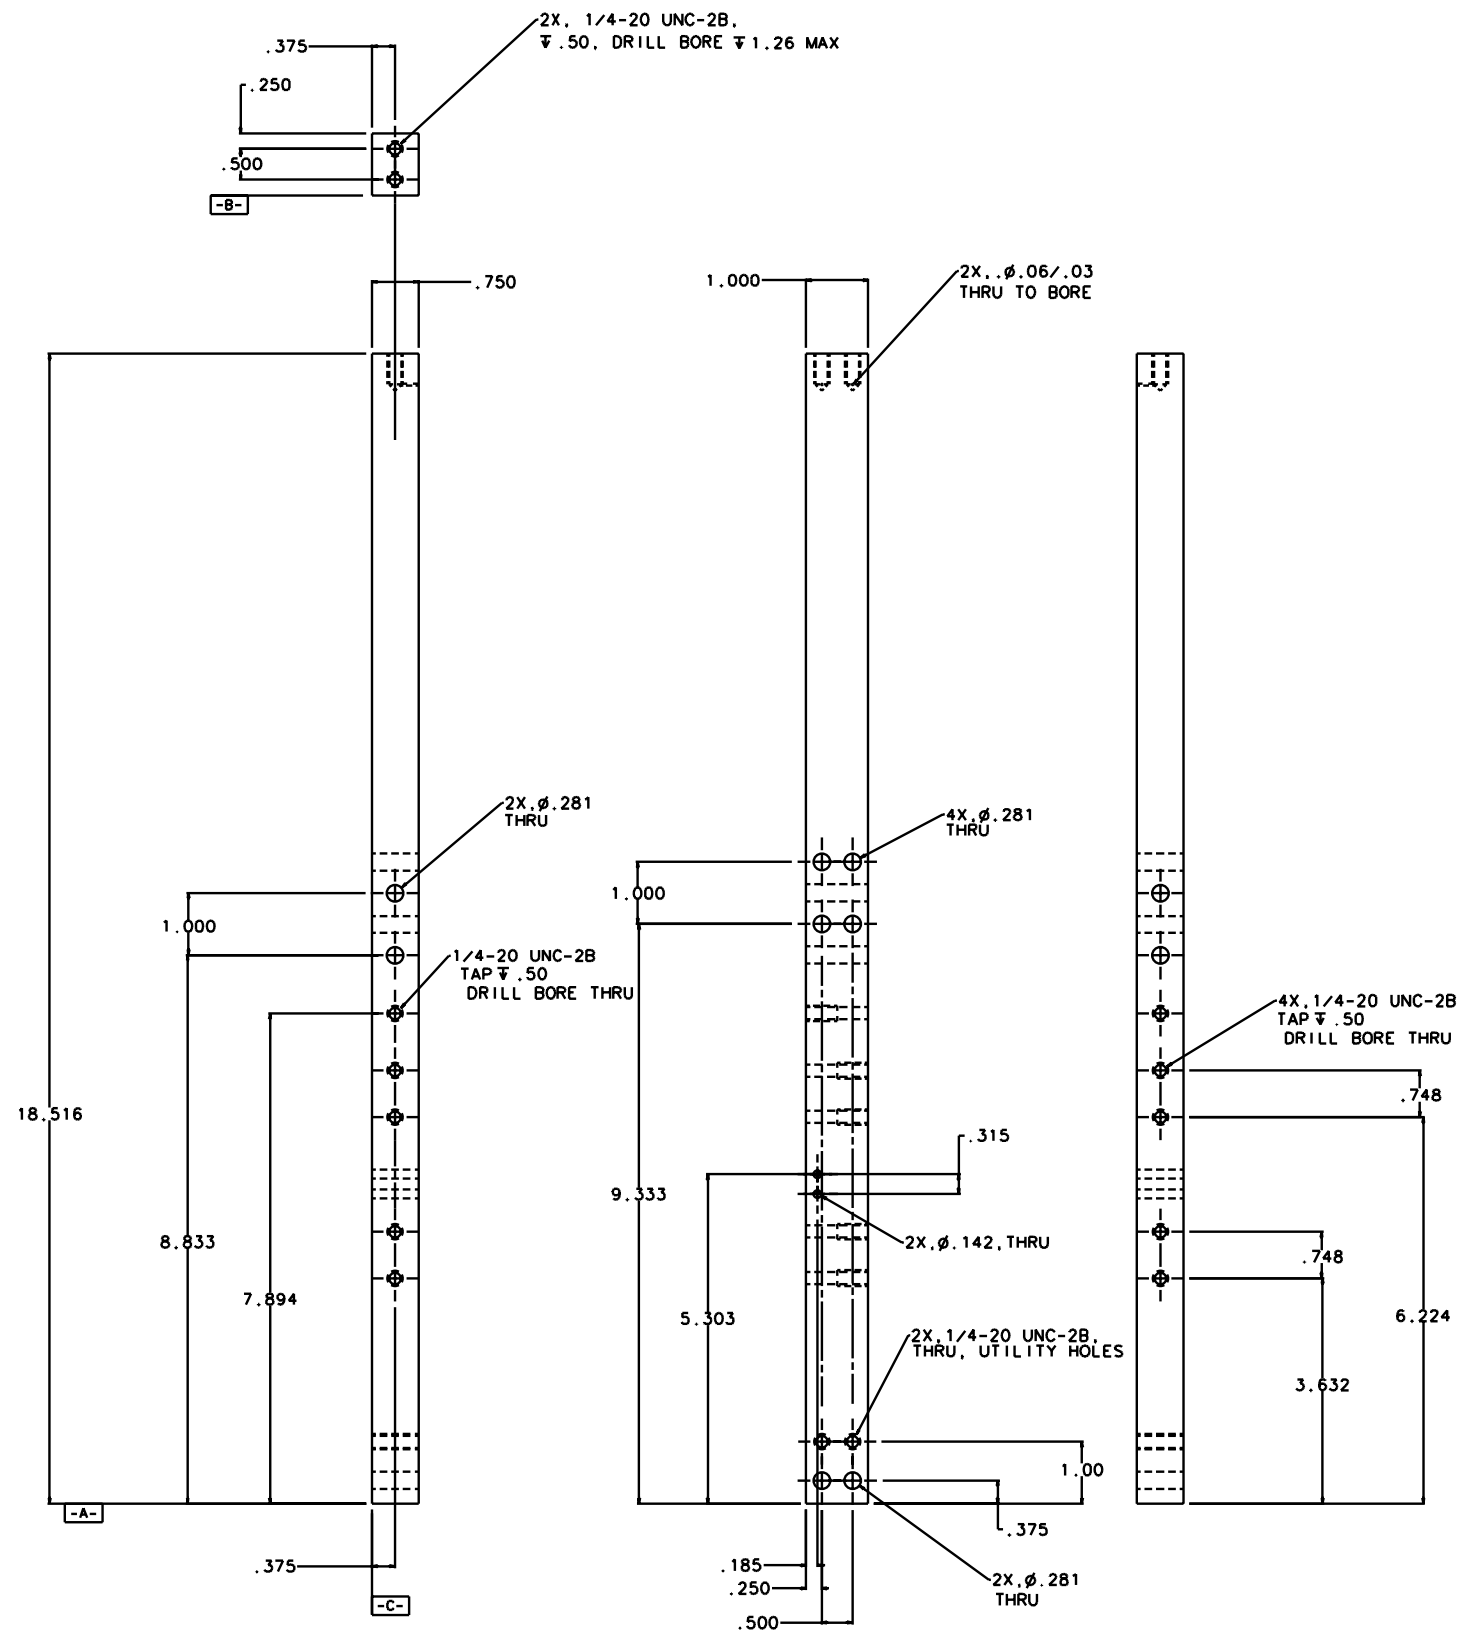

PARTS LIST		APPROVALS		DATE	LIGO CALIFORNIA INSTITUTE OF TECHNOLOGY MASSACHUSETTS INSTITUTE OF TECHNOLOGY	
REV	DATE	BY	CHECKED	DATE	FILE	
		J. M221		10/96		
LEG, BACK						
NEXT ASSEMBLY		MATERIAL		REV		
D950104		ALUM 6061-T6		E D950109 A		
FILE LOCATION		FORM		SCALE		
/home/acc/docs/D950109.pdf		64 MACHINE ALL OVER		1/1 1 OF 1		