


NOTES: (UNLESS OTHERWISE SPECIFIED)  
 1. DIMENSIONS IN INCHES.  
 2. BREAK ALL SHARP EDGES.  
 3. FILLET R.015 MAX.

REV	DATE	DRAWN BY	CHECKED	DCC	DCN/DESCRIPTION
A	2/13/01	J. Romie			E010031/INITIAL RELEASE

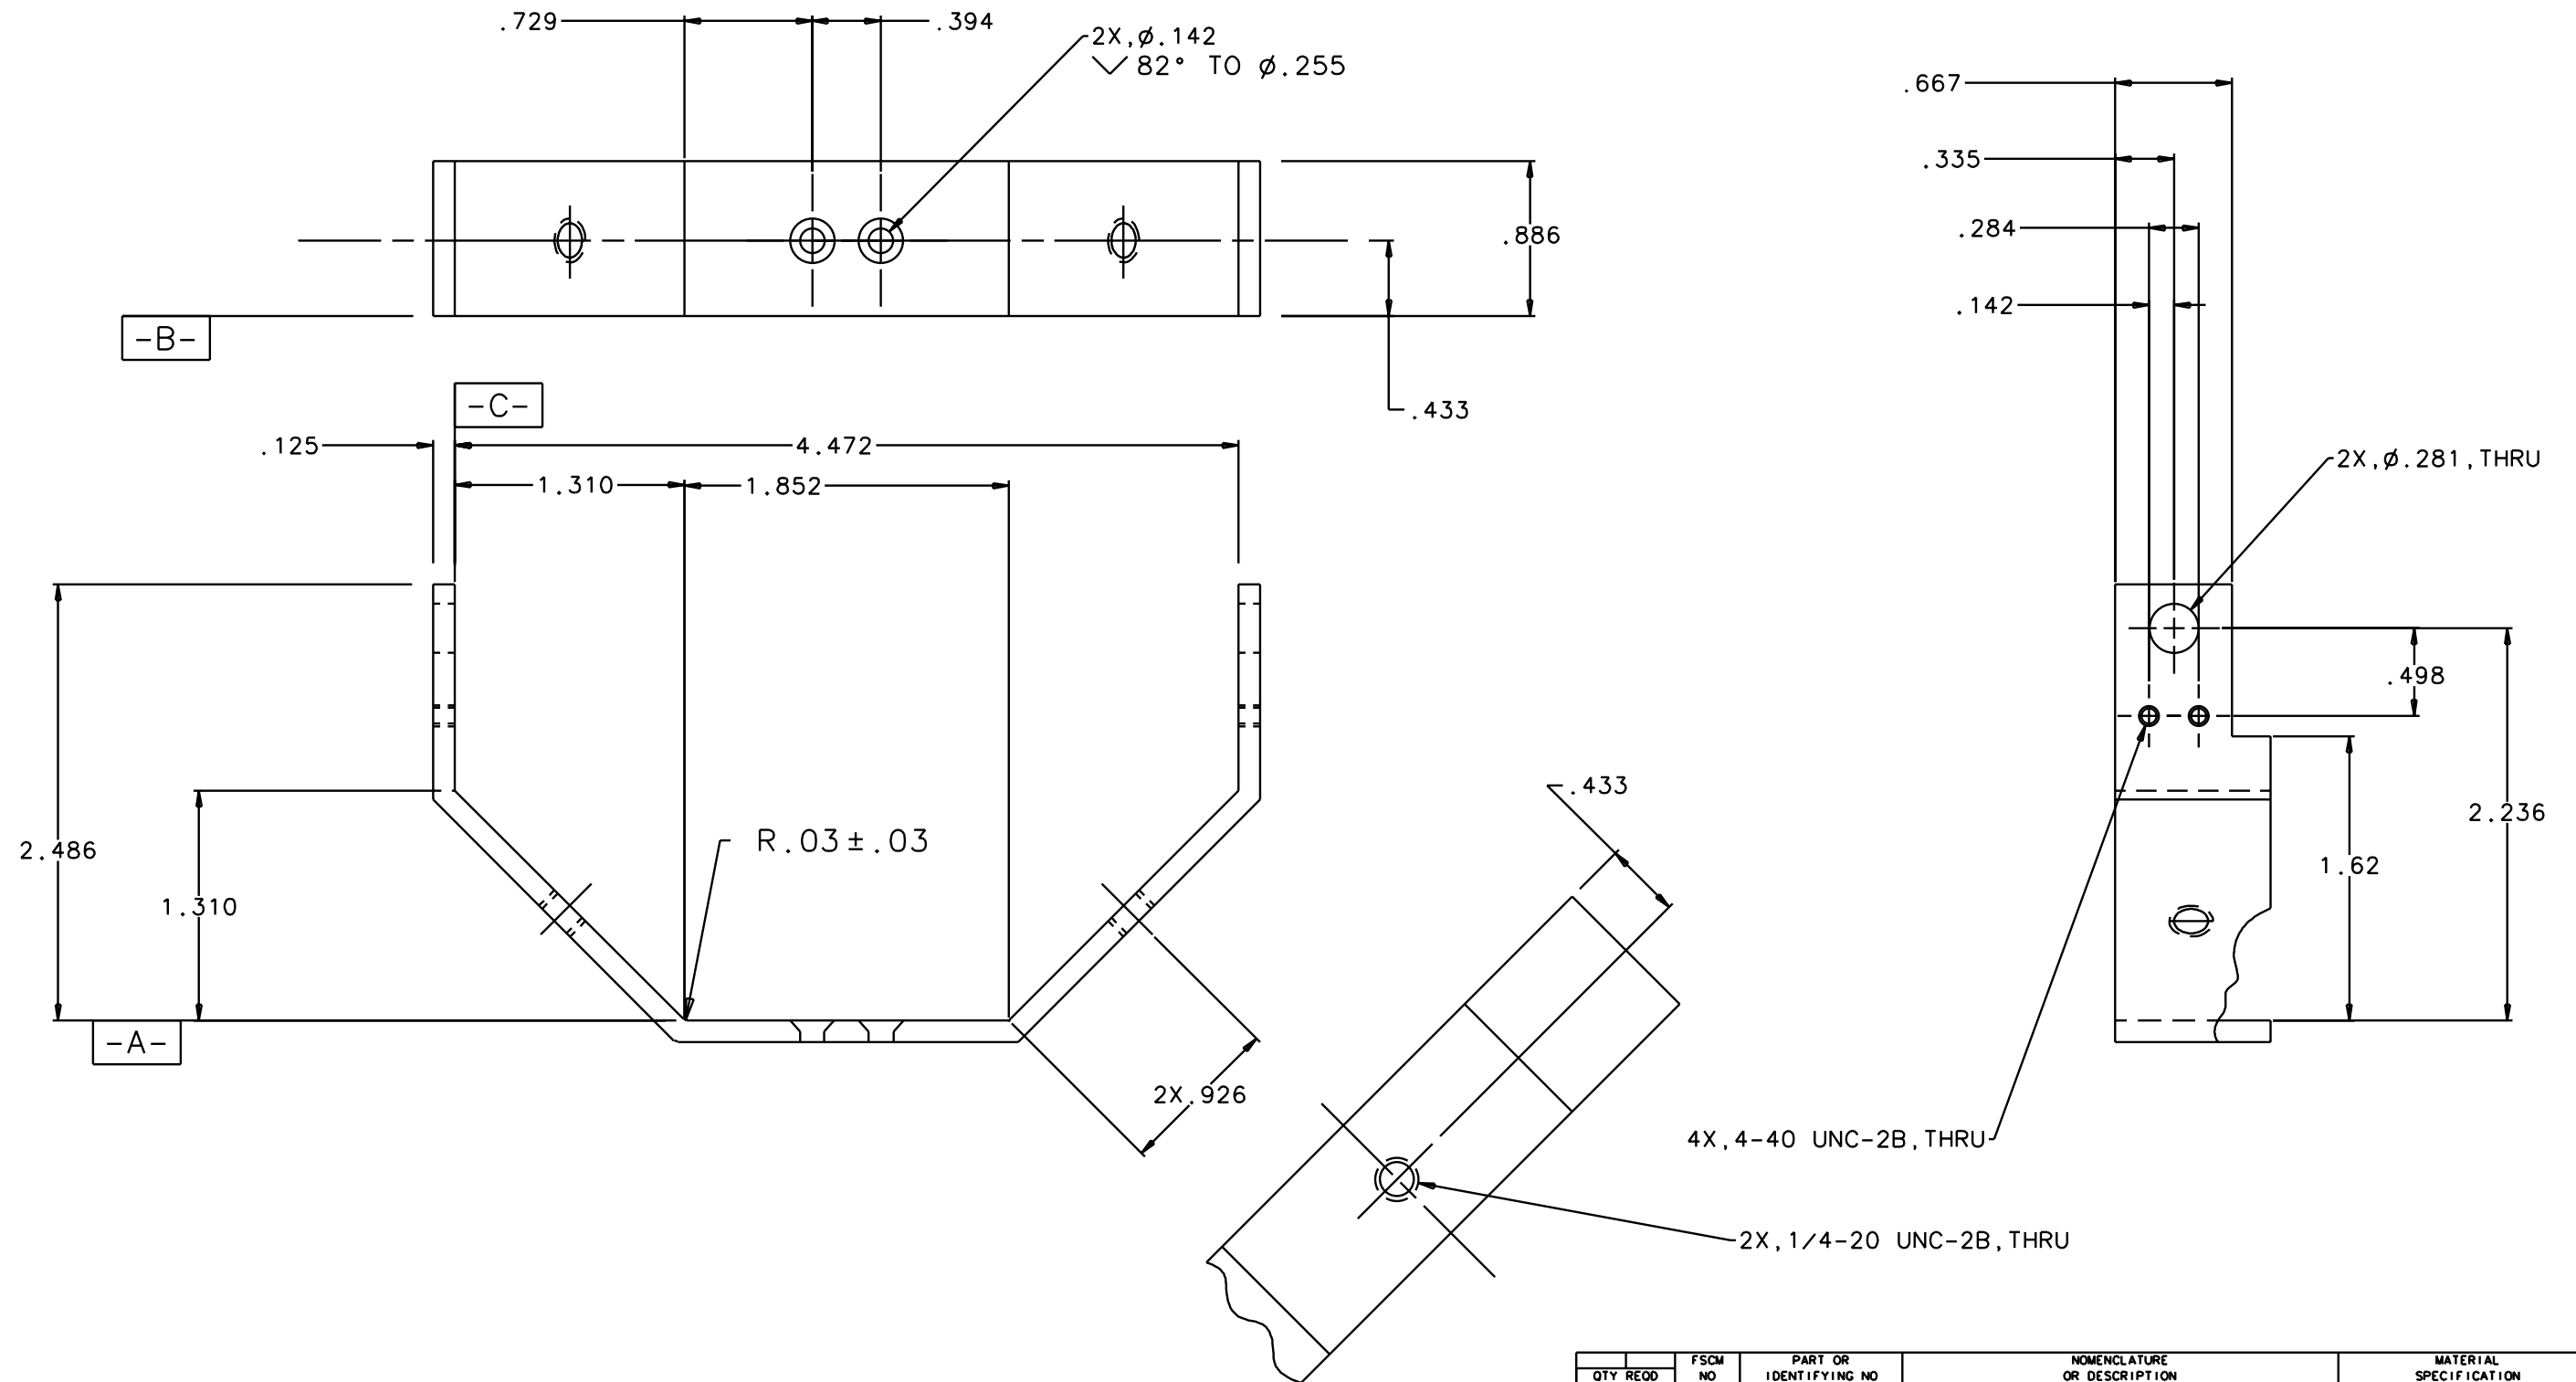

QTY REQD	FSCM NO	PART OR IDENTIFYING NO	NOMENCLATURE OR DESCRIPTION	MATERIAL SPECIFICATION	ITEM NO
PARTS LIST					
UNLESS OTHERWISE SPECIFIED DIMENSIONS ARE IN INCHES TOLERANCES ARE:			APPROVALS	DATE	LIGO CALIFORNIA INSTITUTE OF TECHNOLOGY MASSACHUSETTS INSTITUTE OF TECHNOLOGY
FRACTIONS DECIMALS			DRAWN J. Hazel	10/96	
DO NOT SCALE DRAWING			CHECKED		TITLE SAFETY CAGE CRADLE
NEXT ASSEMBLY D950104			MATERIAL ALUM. 6061-T6		DWG NO. D950111
FILE LOCATION /home/dcc/docs/D950111.pdf			FINISH 64 MACHINE ALL OVER		REV A
				SCALE 1/1	SHEET 1 OF 1