


NOTES: (UNLESS OTHERWISE SPECIFIED)
 1. DIMENSIONS IN INCHES.
 2. BREAK ALL SHARP EDGES
 (.02/.01 X 45°)
 3. FILLETS: R.015 MAX.

REV	DATE	DRAWN BY	CHECKED	DCC	DCN/DESCRIPTION
A	8/01/01	J. Romie			E010031/INITIAL RELEASE

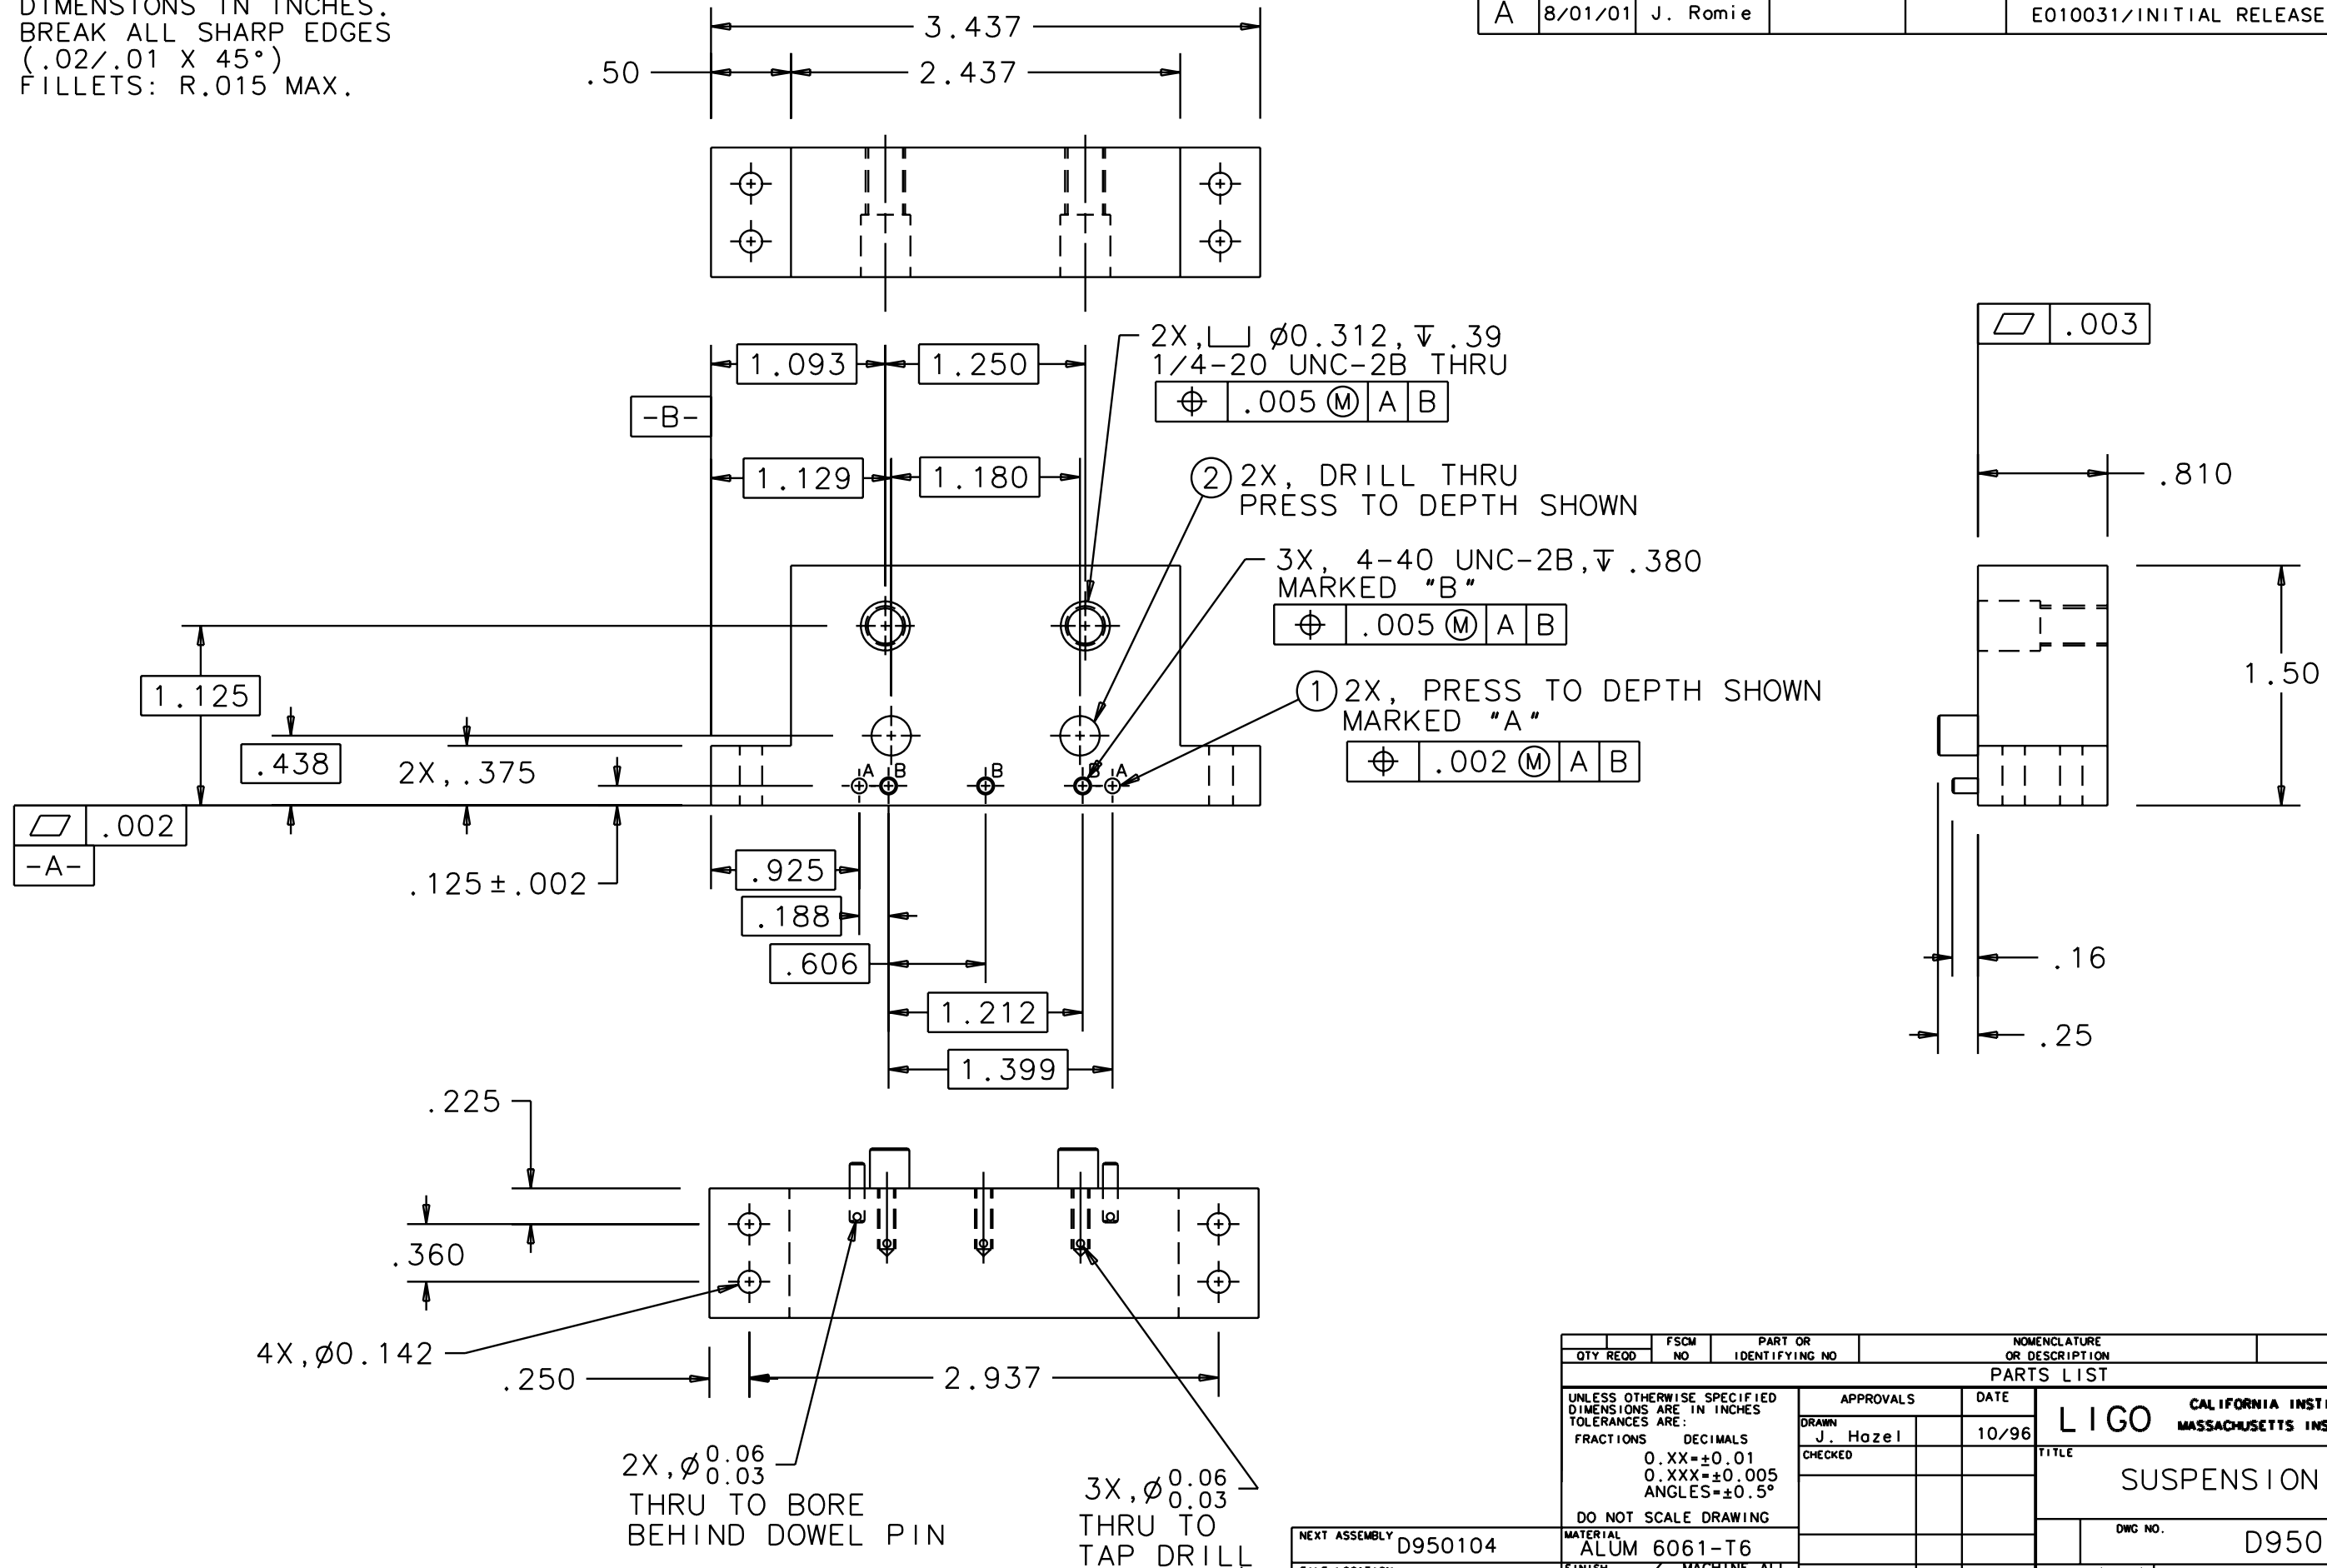

QTY REQD	FSCM NO	PART OR IDENTIFYING NO	NOMENCLATURE OR DESCRIPTION	MATERIAL SPECIFICATION	ITEM NO
PARTS LIST					
UNLESS OTHERWISE SPECIFIED DIMENSIONS ARE IN INCHES TOLERANCES ARE:			APPROVALS		
FRACTIONS			DATE		
DECIMALS			10/96		
0.XX=±0.01			DRAWN J. Hazel		
0.XXX=±0.005			CHECKED		
ANGLES=±0.5°			DATE		
DO NOT SCALE DRAWING			TITLE		
			LIGO CALIFORNIA INSTITUTE OF TECHNOLOGY MASSACHUSETTS INSTITUTE OF TECHNOLOGY		
			SUSPENSION BLOCK		
			DWC NO. D950121		
			REV A		
NEXT ASSEMBLY D950104			SCALE 1/1		
FILE LOCATION /home/dcc/docs/D950121.pdf			SHEET 1 OF 1		
FINISH 64			MACHINE ALL OVER		