
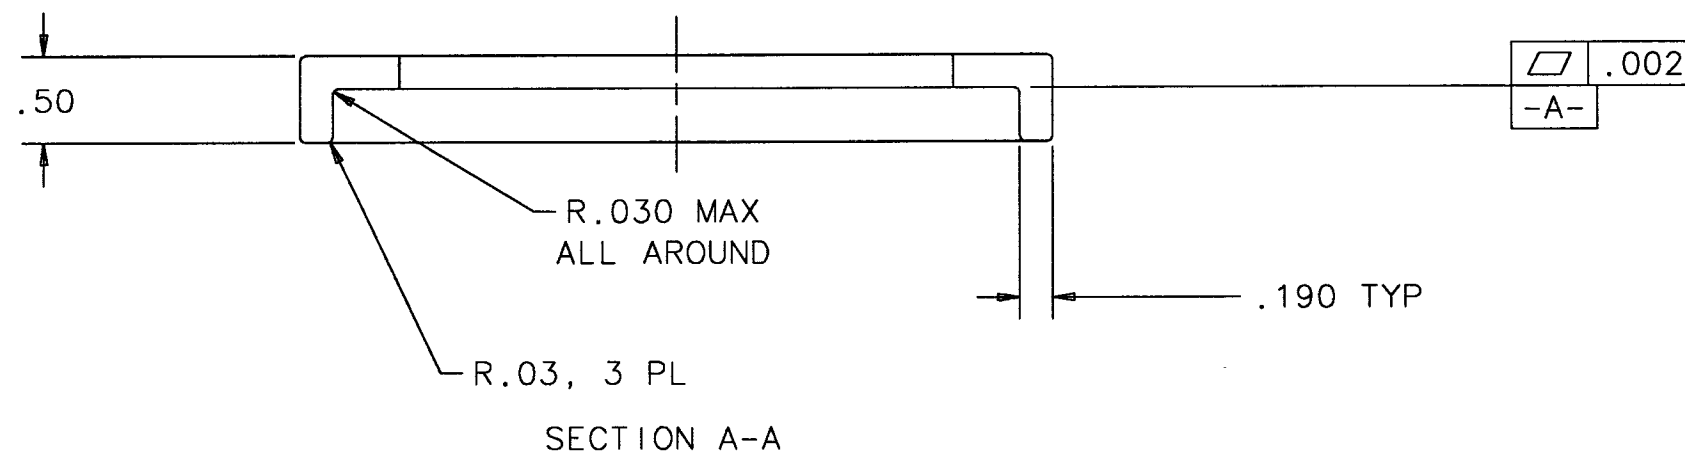


NOTES:

1. MATERIAL: DELRIN
2. DIMENSIONS IN INCHES
- ③ DIMENSIONS MEASURED AT DATUM -A-
4. FILLET RADIUS R .38 MAX
5. TOLERANCES: .XX: ±0.01
.XXX: ±0.005
ANGLES: ±.5°
6. USE KAPTON TEMPLATE, P/N D950161, WITH THIS FIXTURE.

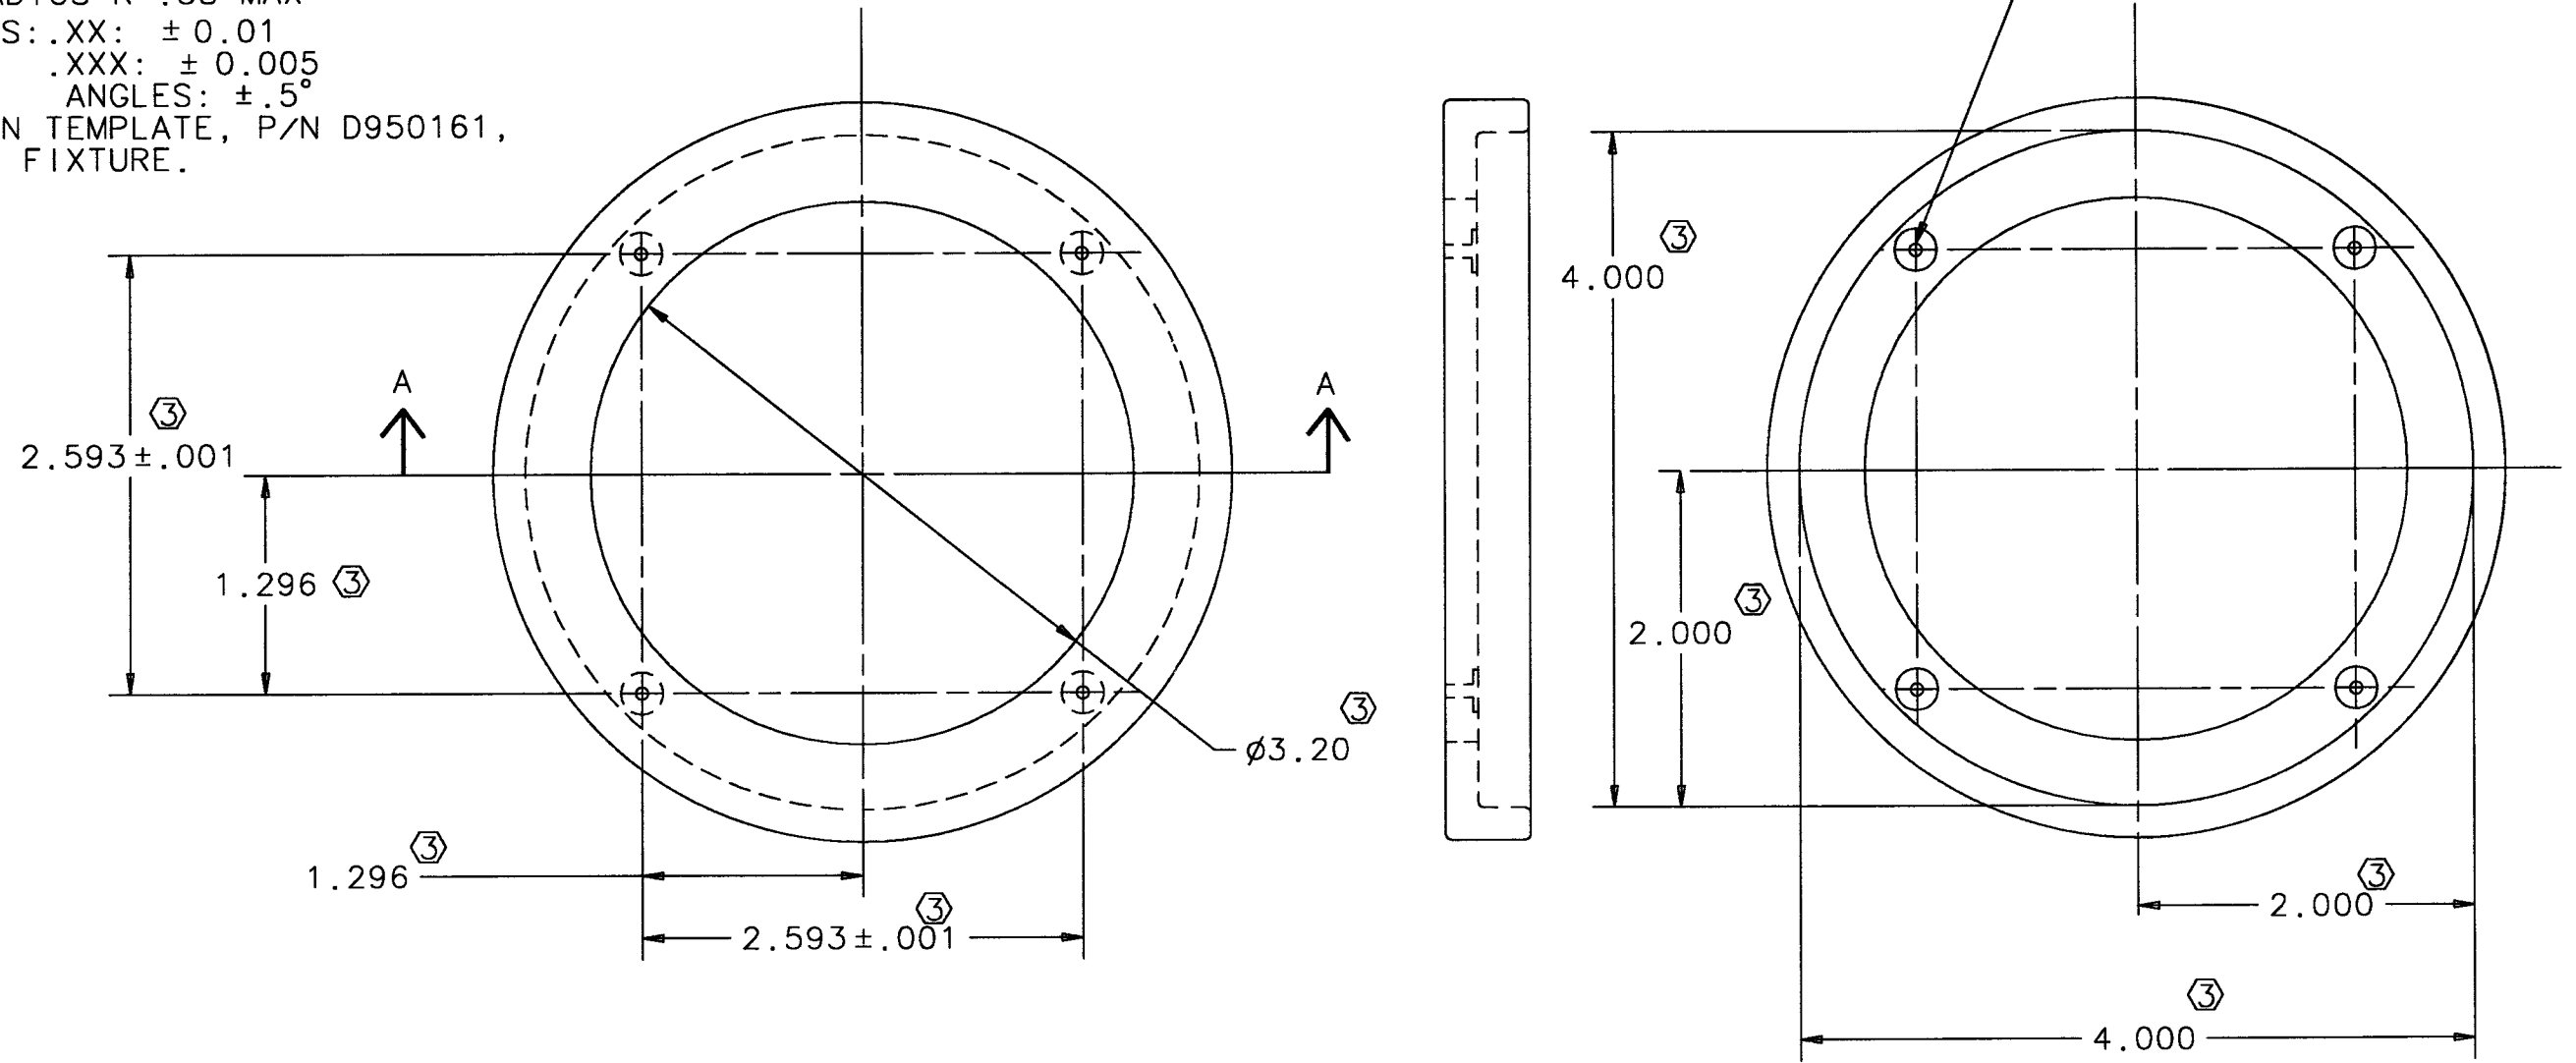

FIXTURE, MAGNET/STANDOFF BONDING
 VERTEX TEST MASS
 30 MINUTE WEDGE
 4" ϕ X 3.5" THICK
 D950127-01