
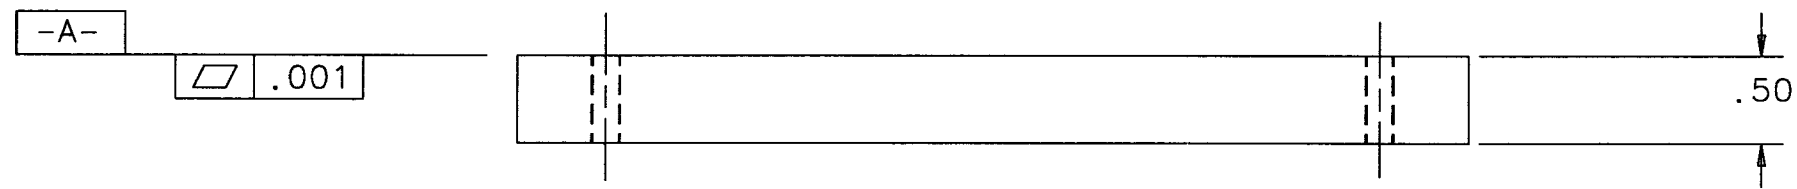


NOTES:

1. FILLET RADIUS R.38 MAX
2. MATERIAL: ALUM 6061-T6
3. DIMENSIONS IN INCHES
- ④ ETCH ARROW, CIRCLES AND CENTERLINES, IN POSITIONS SHOWN, .02" WIDE, AND .02" BELOW -A-
5. TOLERANCES: .XX ±.03  
.XXX ±.010
6. REMOVE BURRS AND SHARP EDGES.

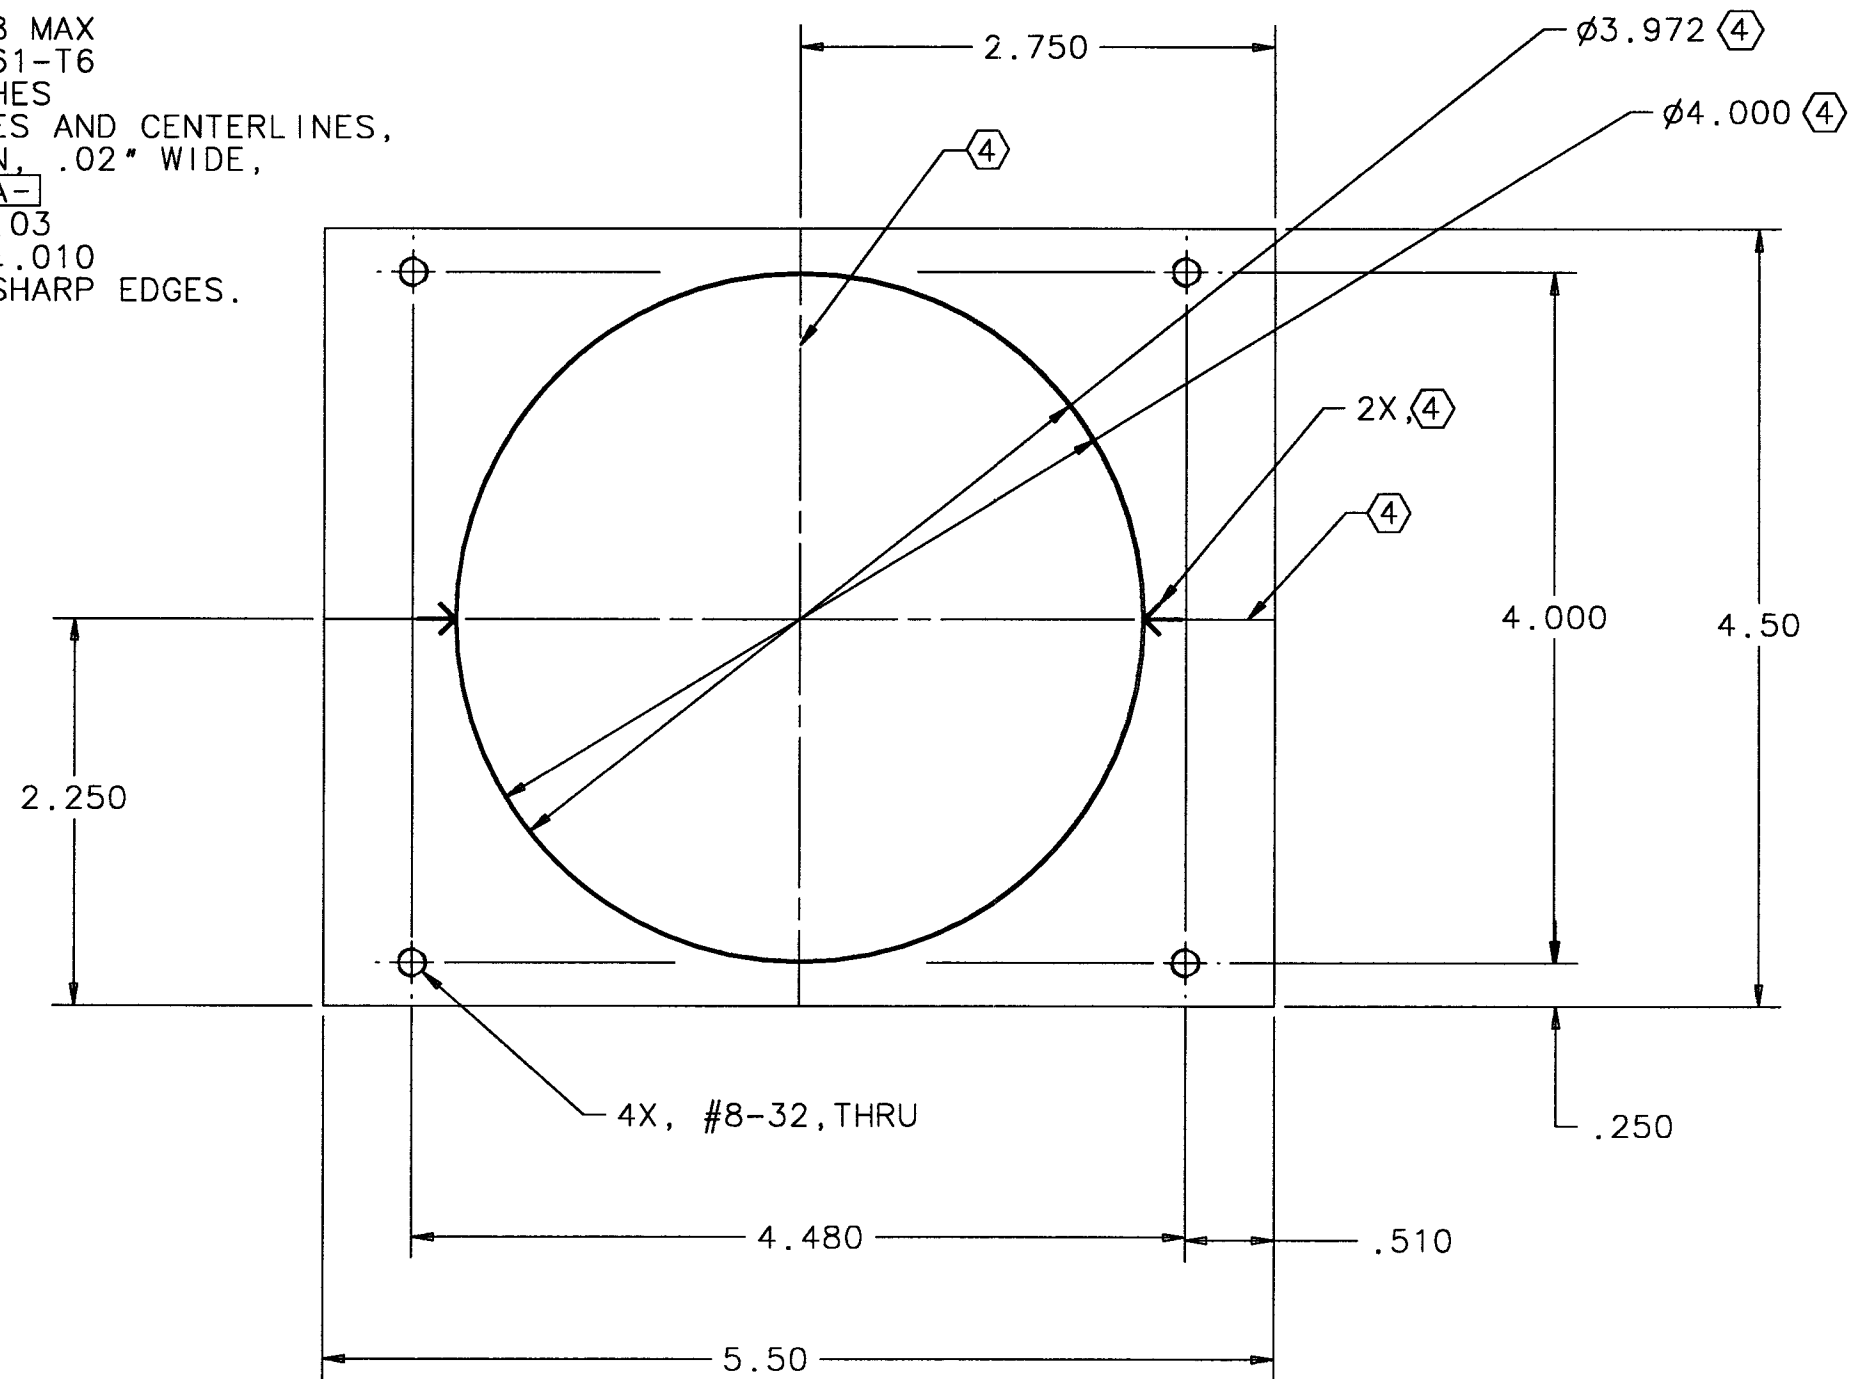

FIXTURE, GUIDE RODS AND  
SIDE ACTUATORS, BONDING  
TEST MASS, 4"  $\phi$  X 3.5" THICK

BASE PLATE

D950156-01