


NOTES, UNLESS OTHERWISE SPECIFIED:
1. DIMENSIONS IN INCHES
2. MATERIAL: KAPTON, .0075 THICK

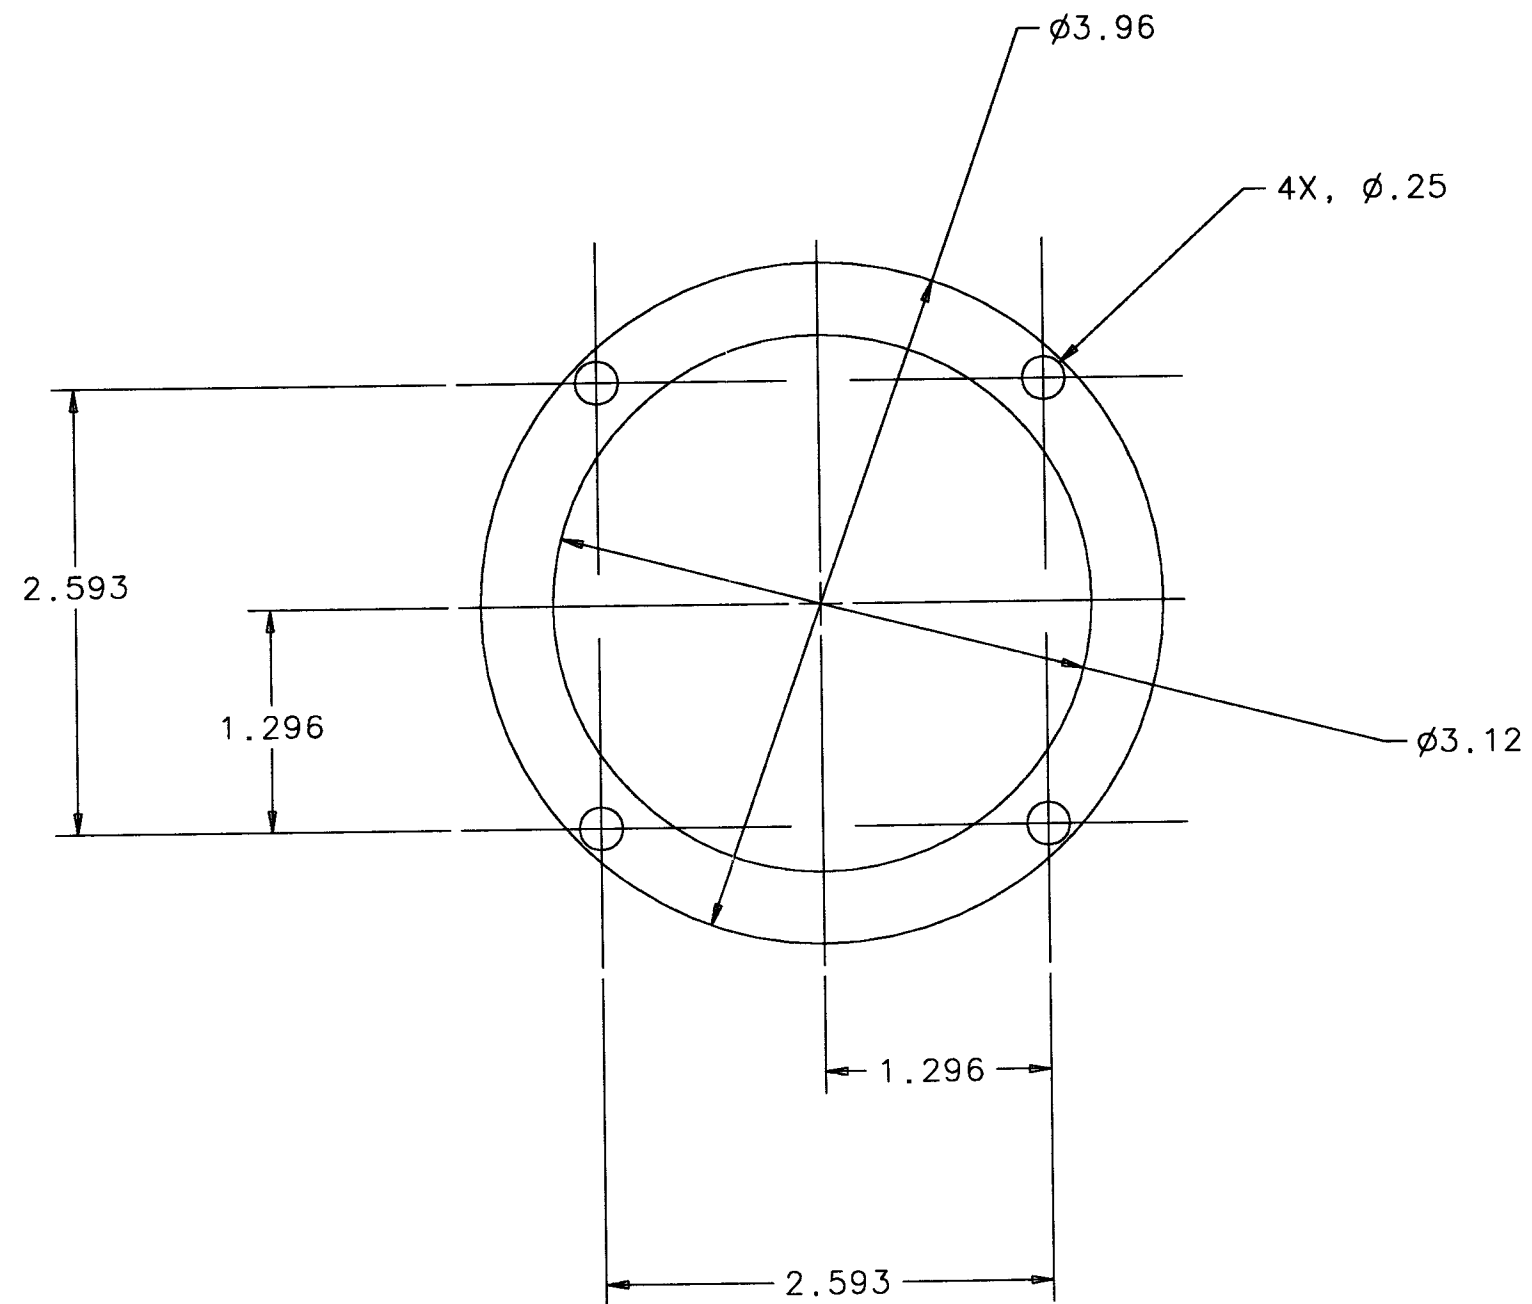

KAPTON TEMPLATE
FOR FIXTURE, MAGNET/STANDOFF BONDING
P/Ns D950127 AND D950153

D950161-01