


- NOTES: (UNLESS OTHERWISE SPECIFIED)
 1. FILLETS: R .015 MAX.
 2. BREAK ALL SHARP EDGES: .01/.02 X 45° .

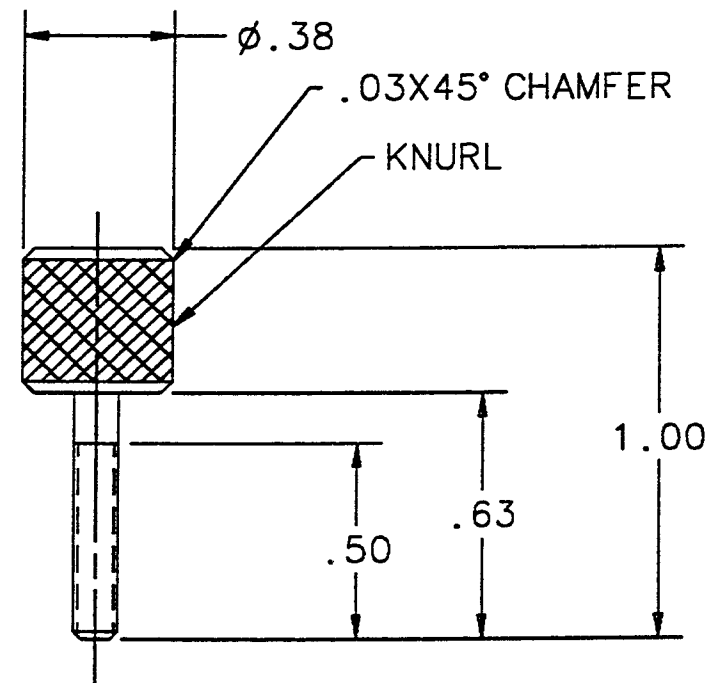

DRWN J. HAZEL	1-15-96	LIGO PROJECT	THUMB SCREW, TEFLON, SMALL		
CHK			SCALE: 2/1	DRAWING NUMBER D960014	SHEET 1 of 1
		CALIFORNIA INSTITUTE OF TECHNOLOGY MASSACHUSETTS INSTITUTE OF TECHNOLOGY			