

1

2

3

4

REV	DESCRIPTION OF CHANGE	SHEETS AFFECTED	APPROVAL	DATE

NOTES: (UNLESS OTHERWISE SPECIFIED)

1. BREAK ALL SHARP EDGES AND REMOVE ALL BURRS.

A

B


C

D


A

B

D

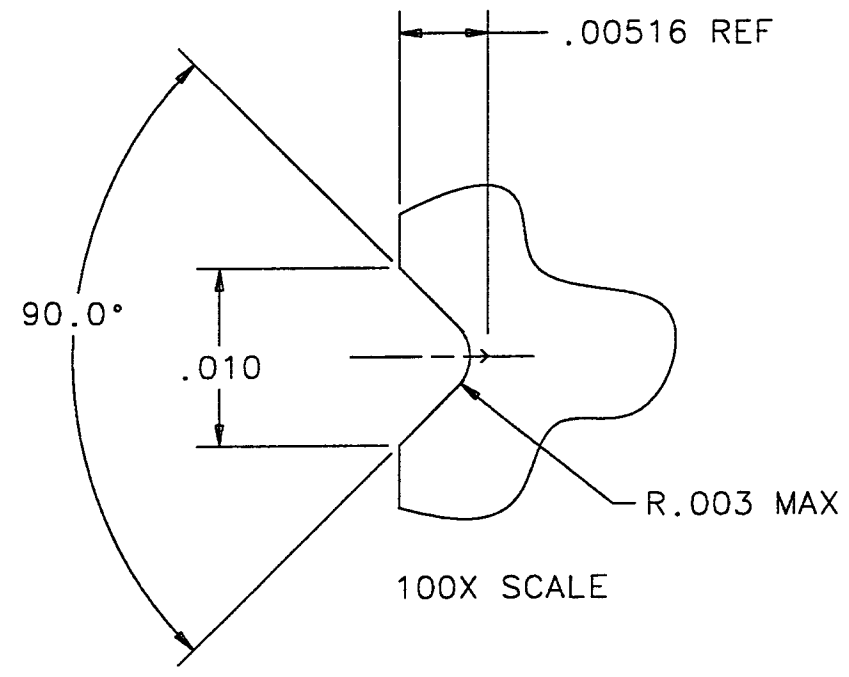

SECTION A-A
TYPICAL RADIAL PROFILE

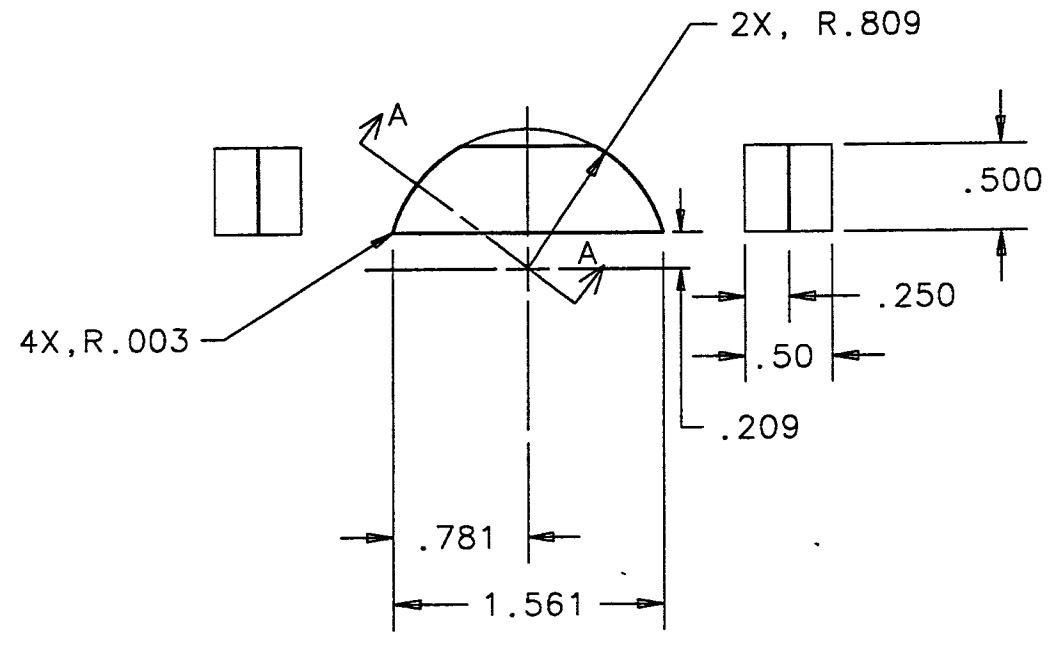

QTY	REQD	FSCN NO	PART OR IDENTIFYING NO	NOMENCLATURE OR DESCRIPTION	MATERIAL SPECIFICATION	ITEM NO

PARTS LIST

UNLESS OTHERWISE SPECIFIED DIMENSIONS ARE IN INCHES TOLERANCES ARE:	APPROVALS	DATE	LIGO CALIFORNIA INSTITUTE OF TECHNOLOGY MASSACHUSETTS INSTITUTE OF TECHNOLOGY
FRACTIONS DECIMALS -XX ± .01 .XXX ± .005 ∠ ± 1/2°	DRAWN J. Hazel	4/96	
DO NOT SCALE DRAWING	CHECKED		TITLE LOS CRESCENT
NEXT ASSEMBLY D960133	MATERIAL 304 STAINLESS		DWG NO. D960135
FILE LOCATION Janeen/D960135.asc	FINISH 64 ✓ MACHINE ALL SURFACES		REV

SCALE 1/1 SHEET 1 OF 1

1

2

3

4