

1

2

3

4

NOTES: (UNLESS OTHERWISE SPECIFIED)  
1. BREAK ALL SHARP EDGES

REV	DATE	DRAWN BY	CHECKED	DCC	DCN/DESCRIPTION
A	2/5/98	J. Hazel			E980010/INITIAL RELEASE

A

A

B


B

C

C

D

D

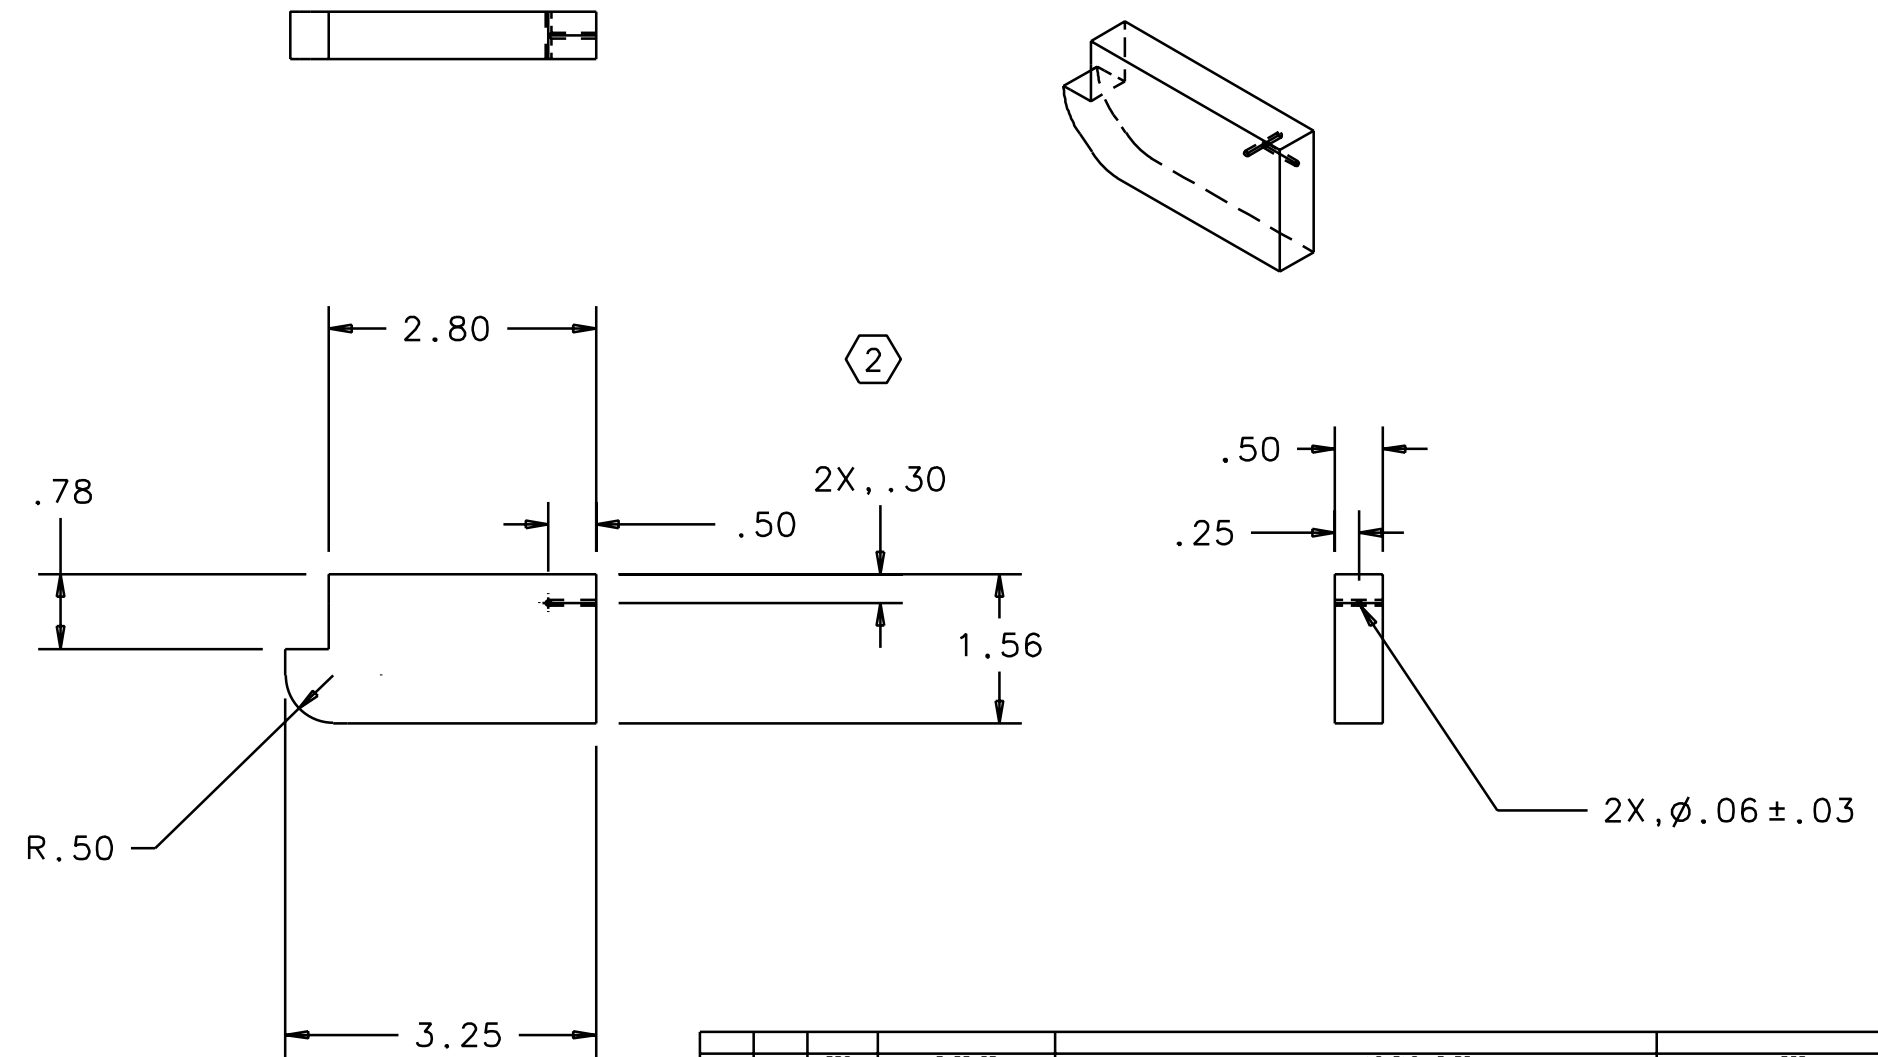

QTY REQD	FSCM NO	PART OR IDENTIFYING NO	NOMENCLATURE OR DESCRIPTION	MATERIAL SPECIFICATION	ITEM NO
PARTS LIST					
UNLESS OTHERWISE SPECIFIED DIMENSIONS ARE IN IN (mm) TOLERANCES ARE: FRACTIONS DECIMALS 0.XX = ±0.01 0.XXX = ±0.005 ANGLES = ±0.5° DO NOT SCALE DRAWING			APPROVALS DRAWN J. Hazel CHECKED	DATE 4/96	CALIFORNIA INSTITUTE OF TECHNOLOGY MASSACHUSETTS INSTITUTE OF TECHNOLOGY
MATERIAL 304 STAINLESS			TITLE LOS BRACKET, SENSOR/ ACTUATOR, TOP		REV A
FINISH			SIZE B	DWG NO. D960137	
NEXT ASSEMBLY D960133		SCALE 1/2	FILENAME /home/dcc/docs/D960137.pdf		SHEET 1 OF 1

1

2

3