



This document and the design it covers are the property of PARSONS. They are loaned only with the borrower's expressed written agreement that they will not be reproduced, copied, loaned, exhibited, or used in any other way, except by written consent from PARSONS to the borrower.

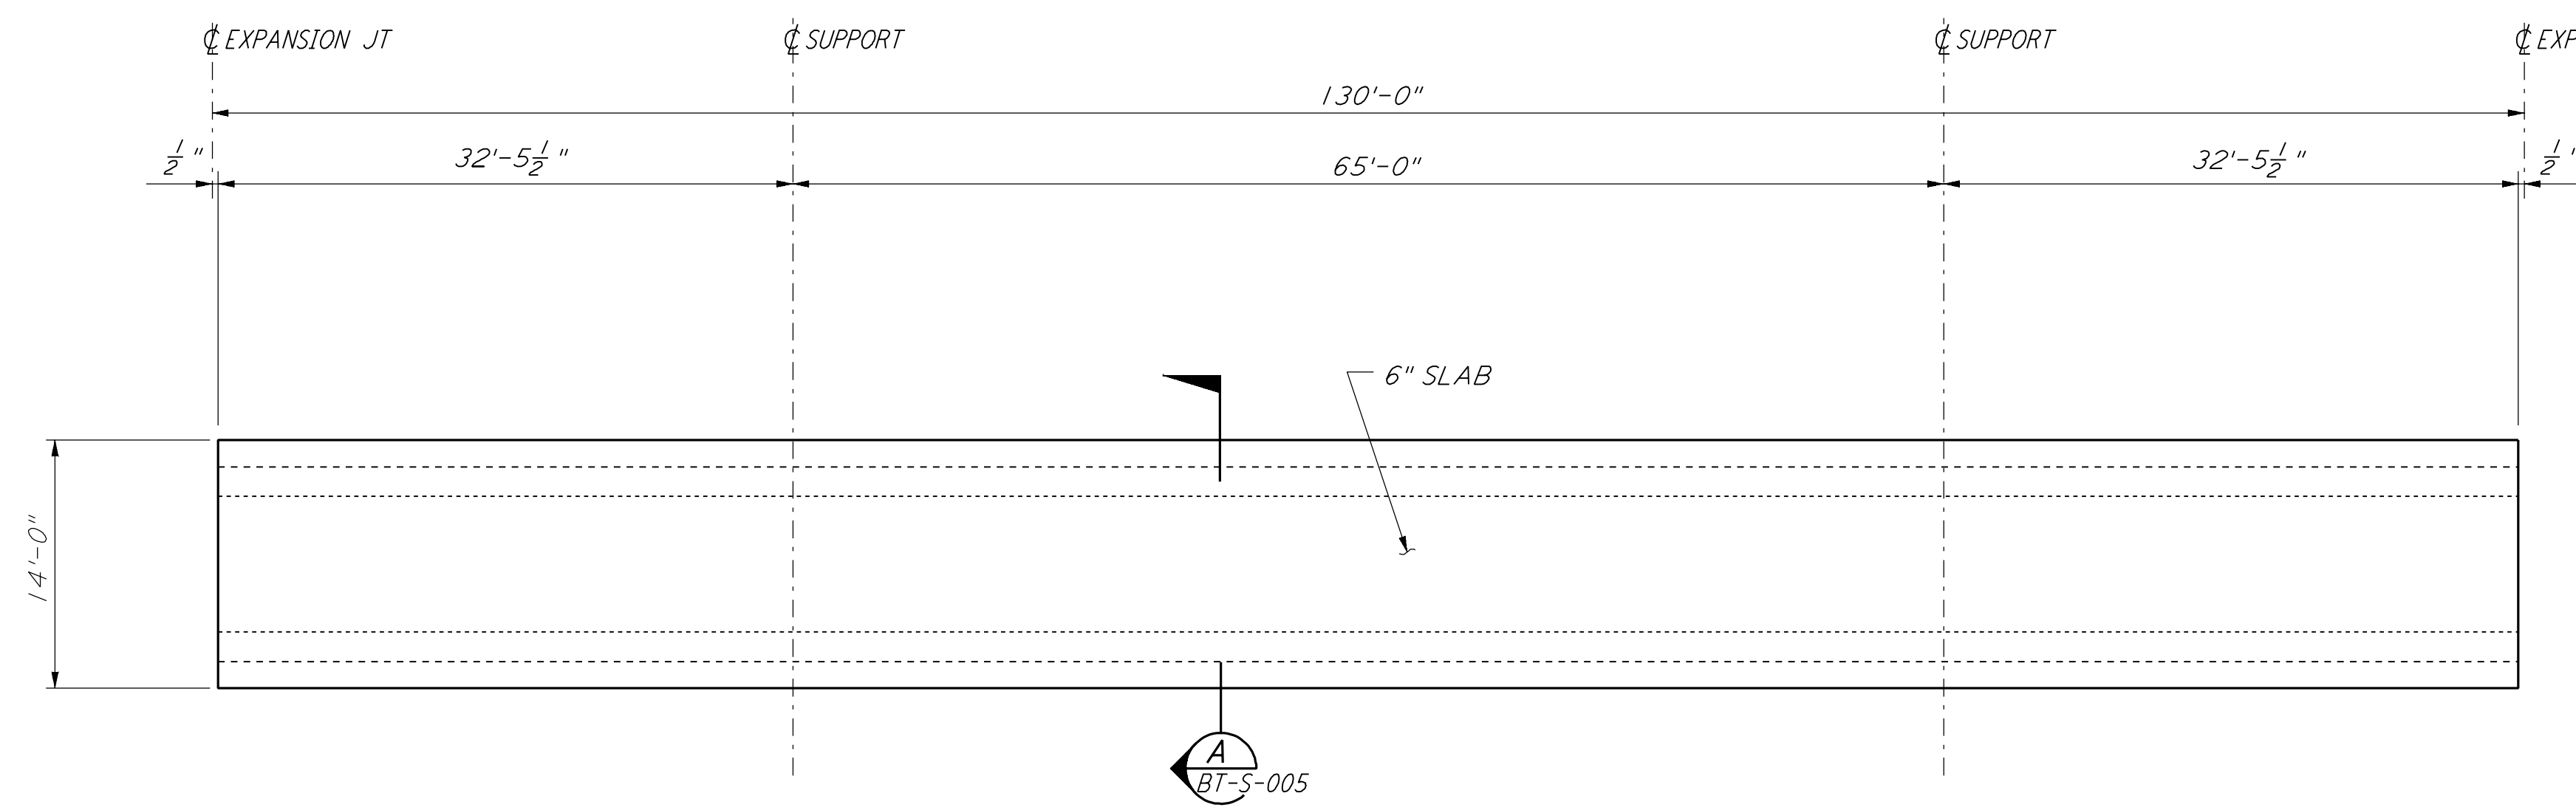


TYPICAL SLAB BETWEEN EXPANSION JOINTS

DETAIL 1 REF
 $\frac{1}{8}'' = 1'-0''$ BT-S-006 BT-S-004

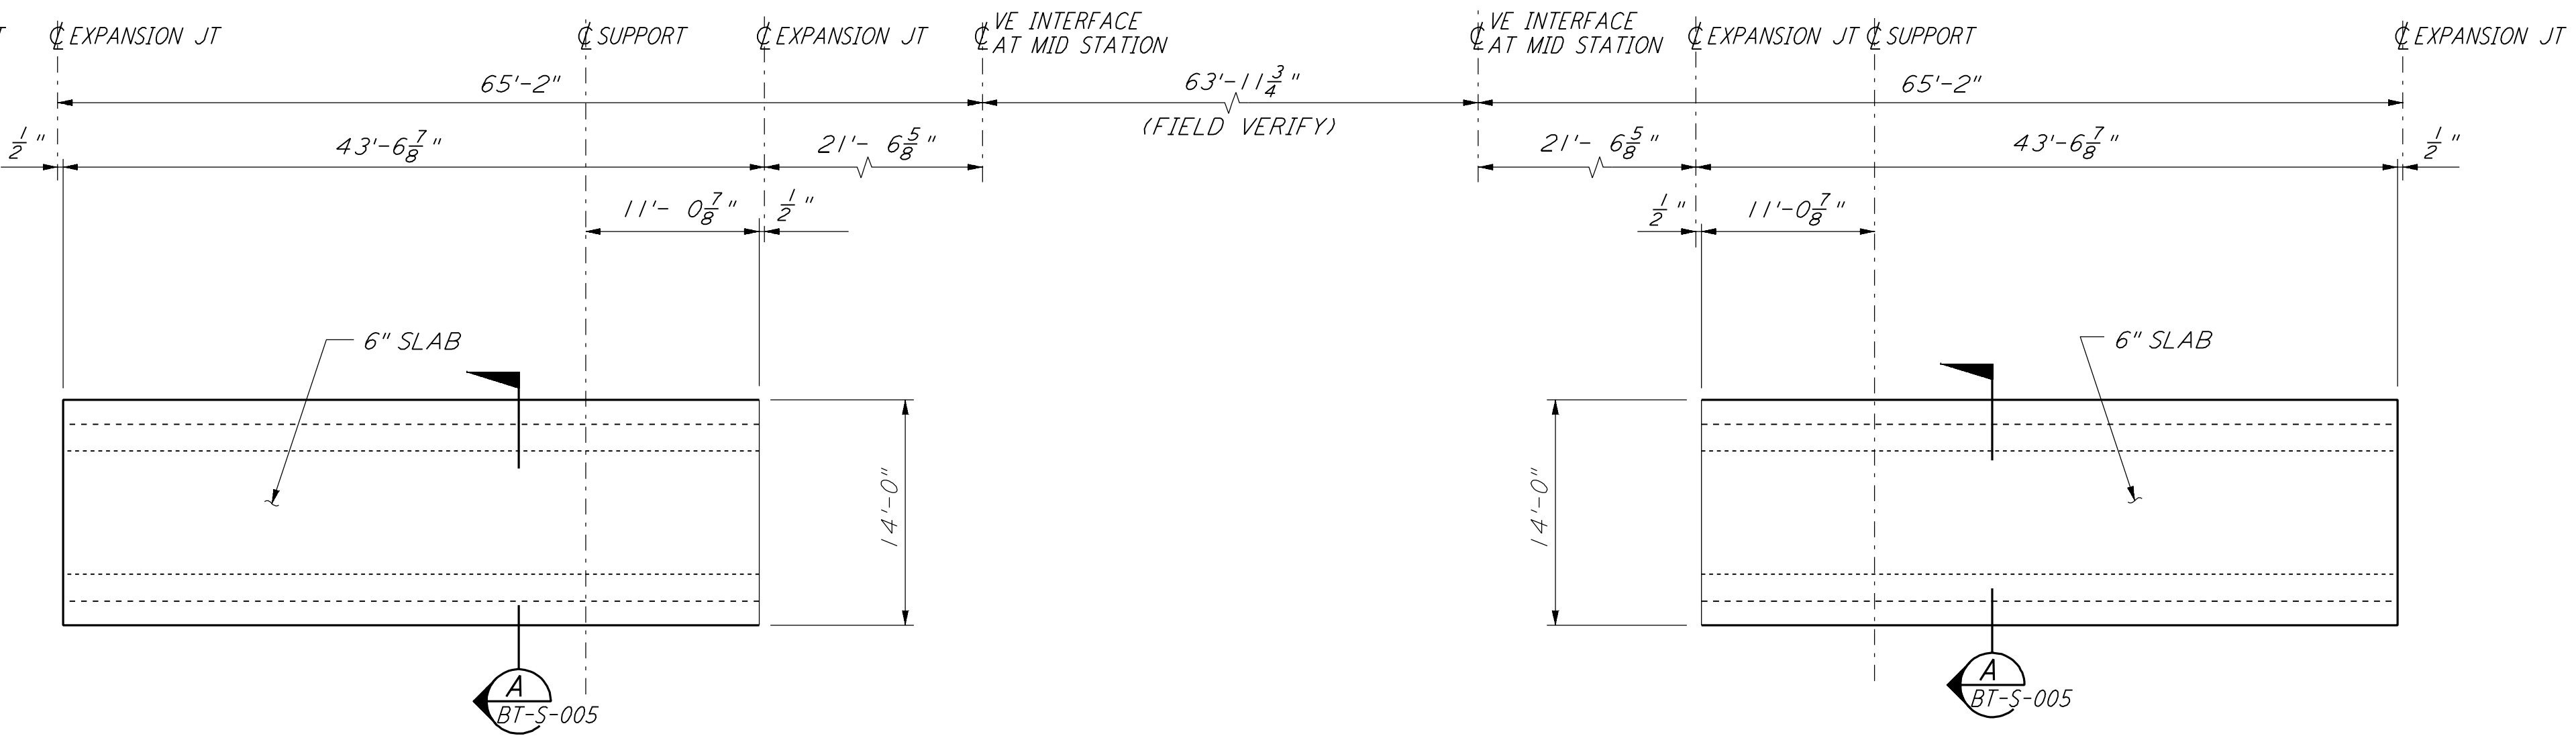


TYPICAL SLAB AT MID STATION

DETAIL 2 REF
 $\frac{1}{8}'' = 1'-0''$ BT-S-006 BT-S-004 BT-S-005

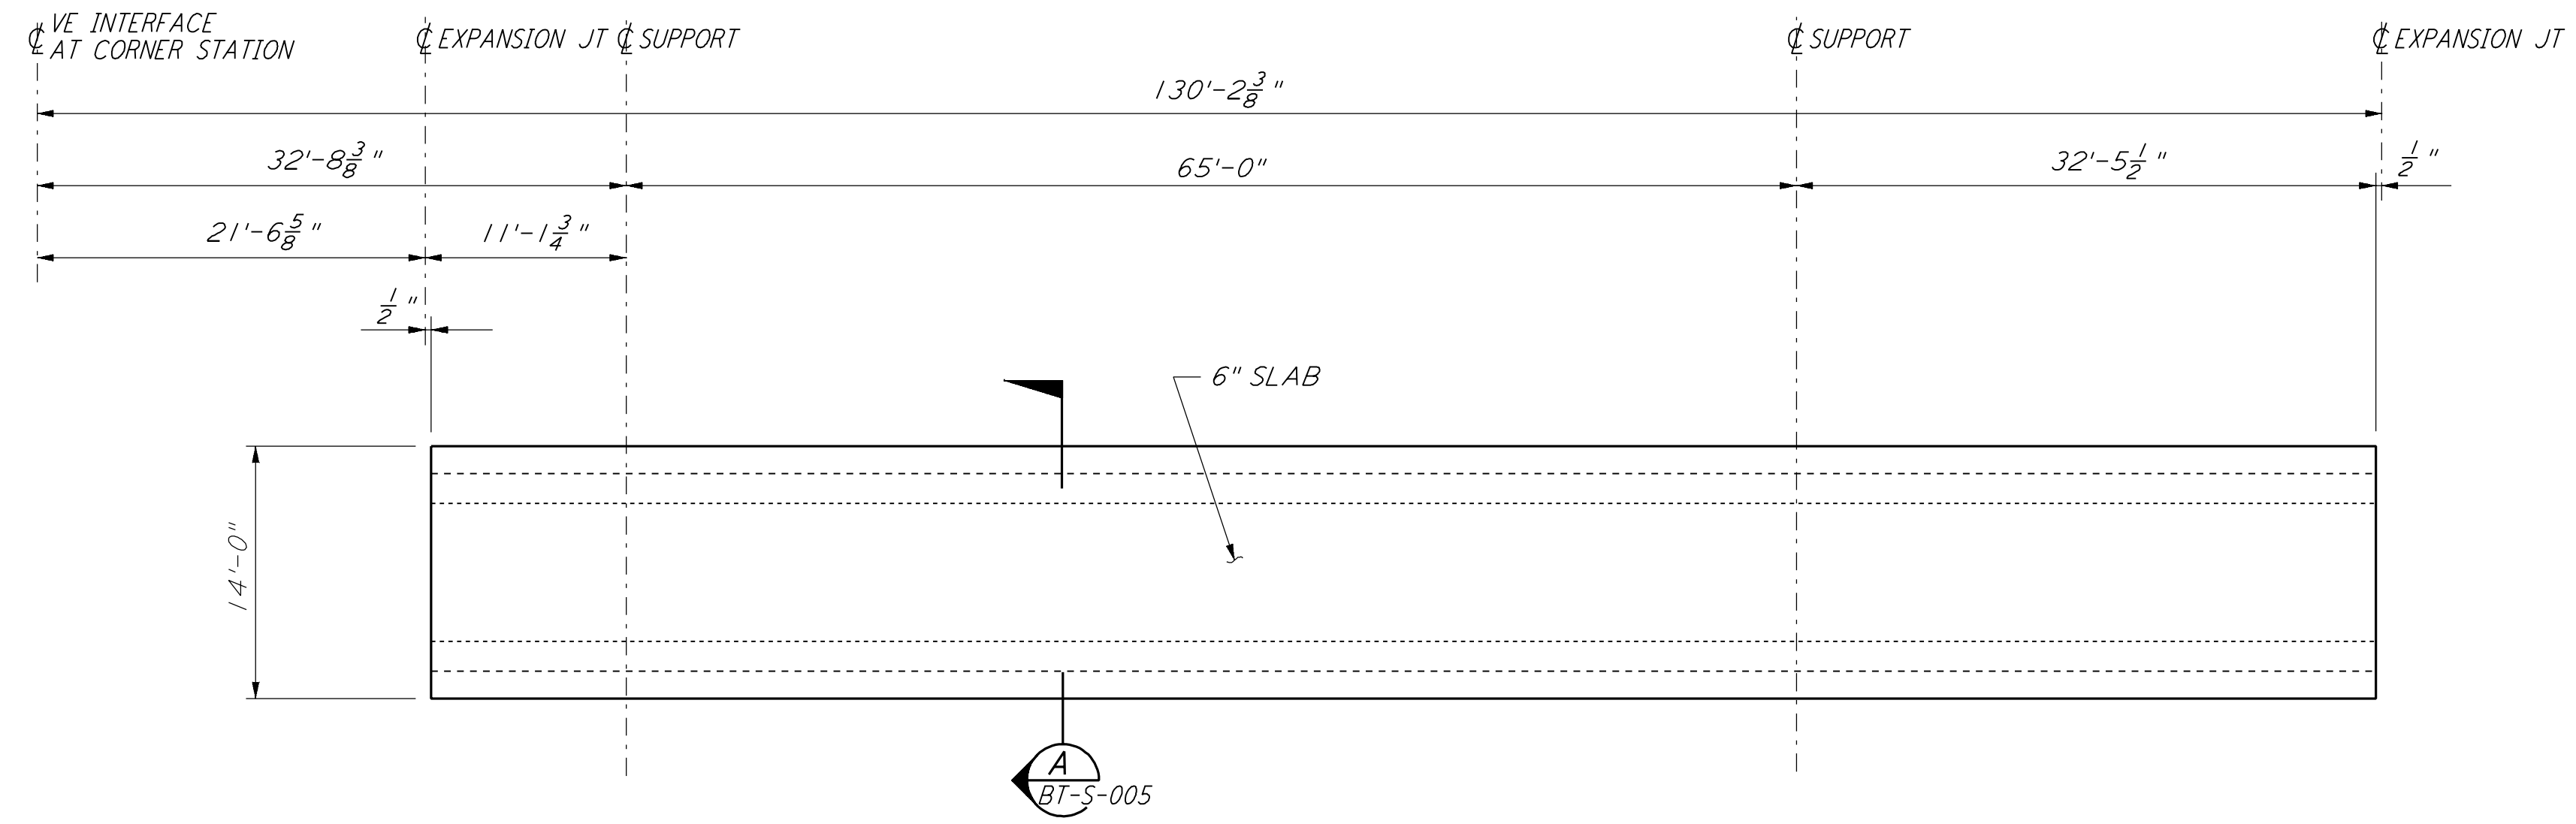


TYPICAL SLAB AT CORNER STATION

DETAIL 3 REF
 $\frac{1}{8}'' = 1'-0''$ BT-S-006 BT-S-004 BT-S-005

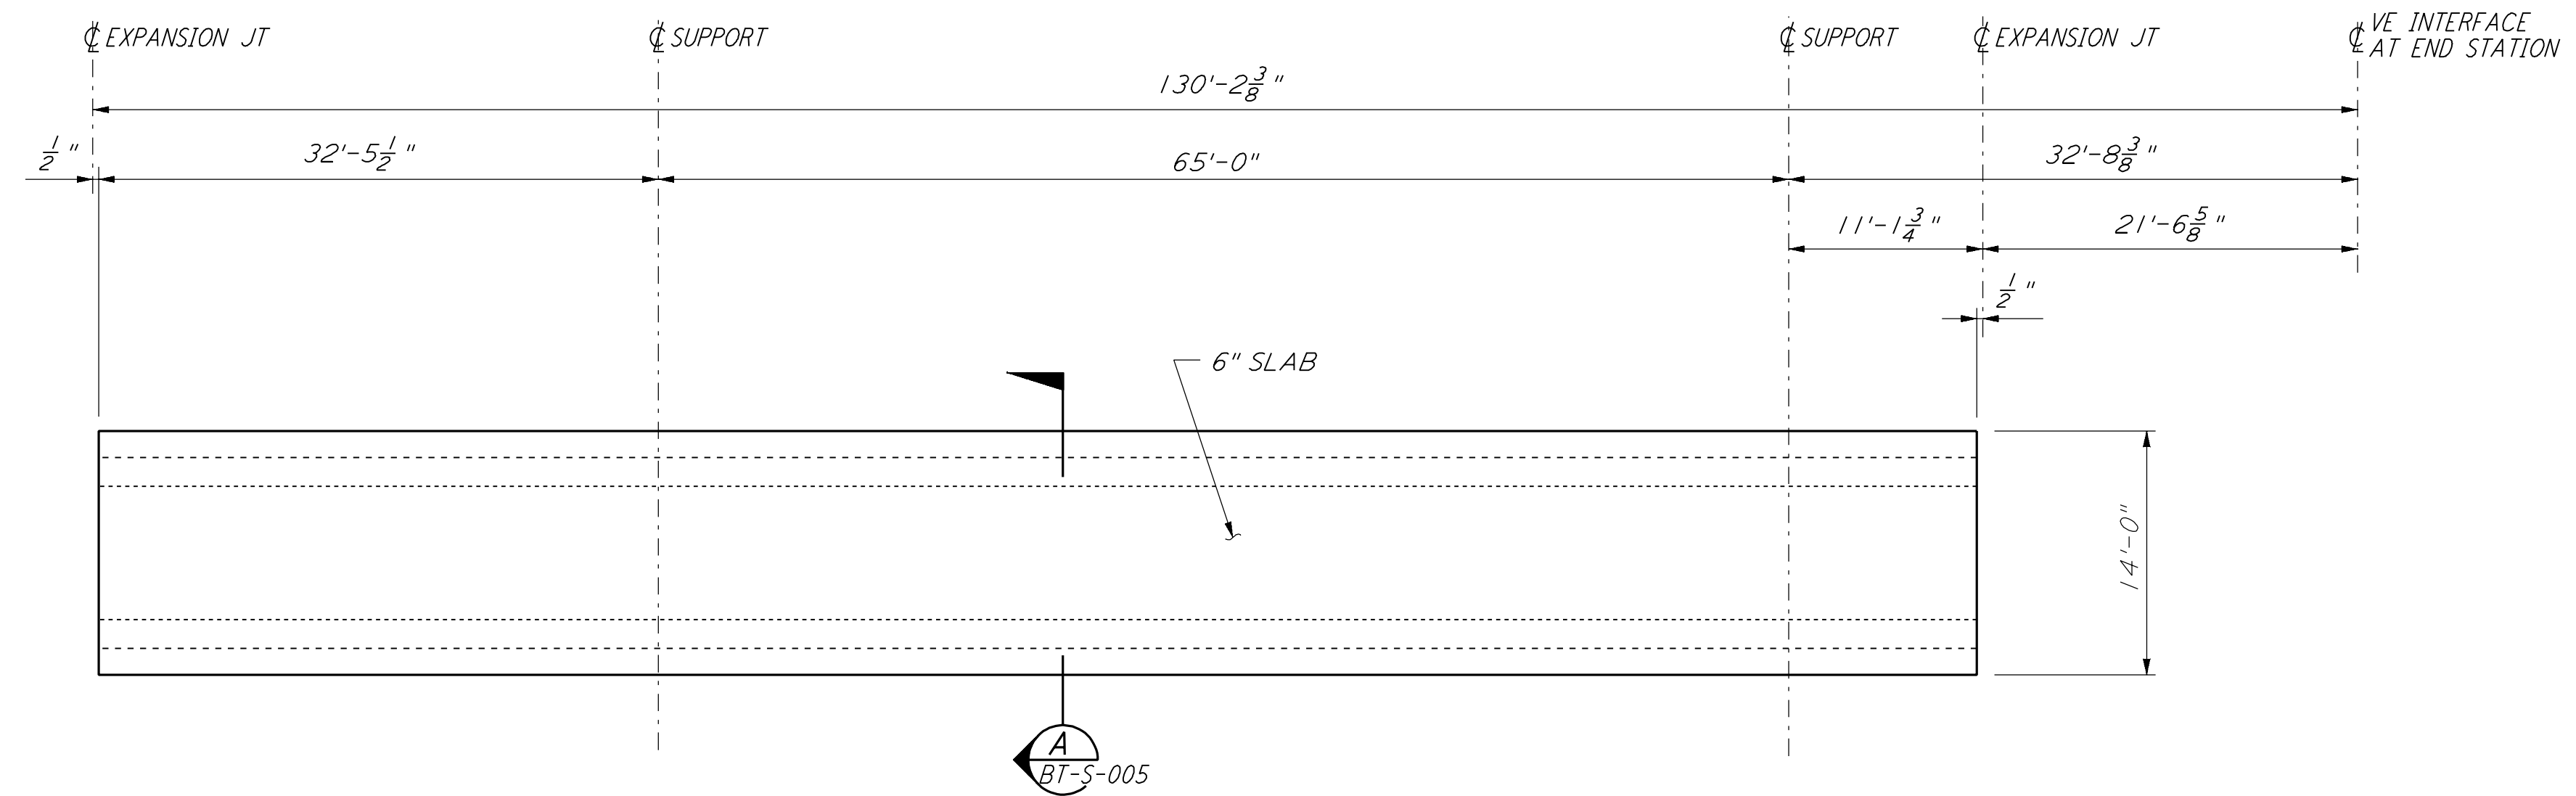

TYPICAL SLAB AT END STATION


DETAIL 4 REF
 $\frac{1}{8}'' = 1'-0''$ BT-S-006 BT-S-004 BT-S-005

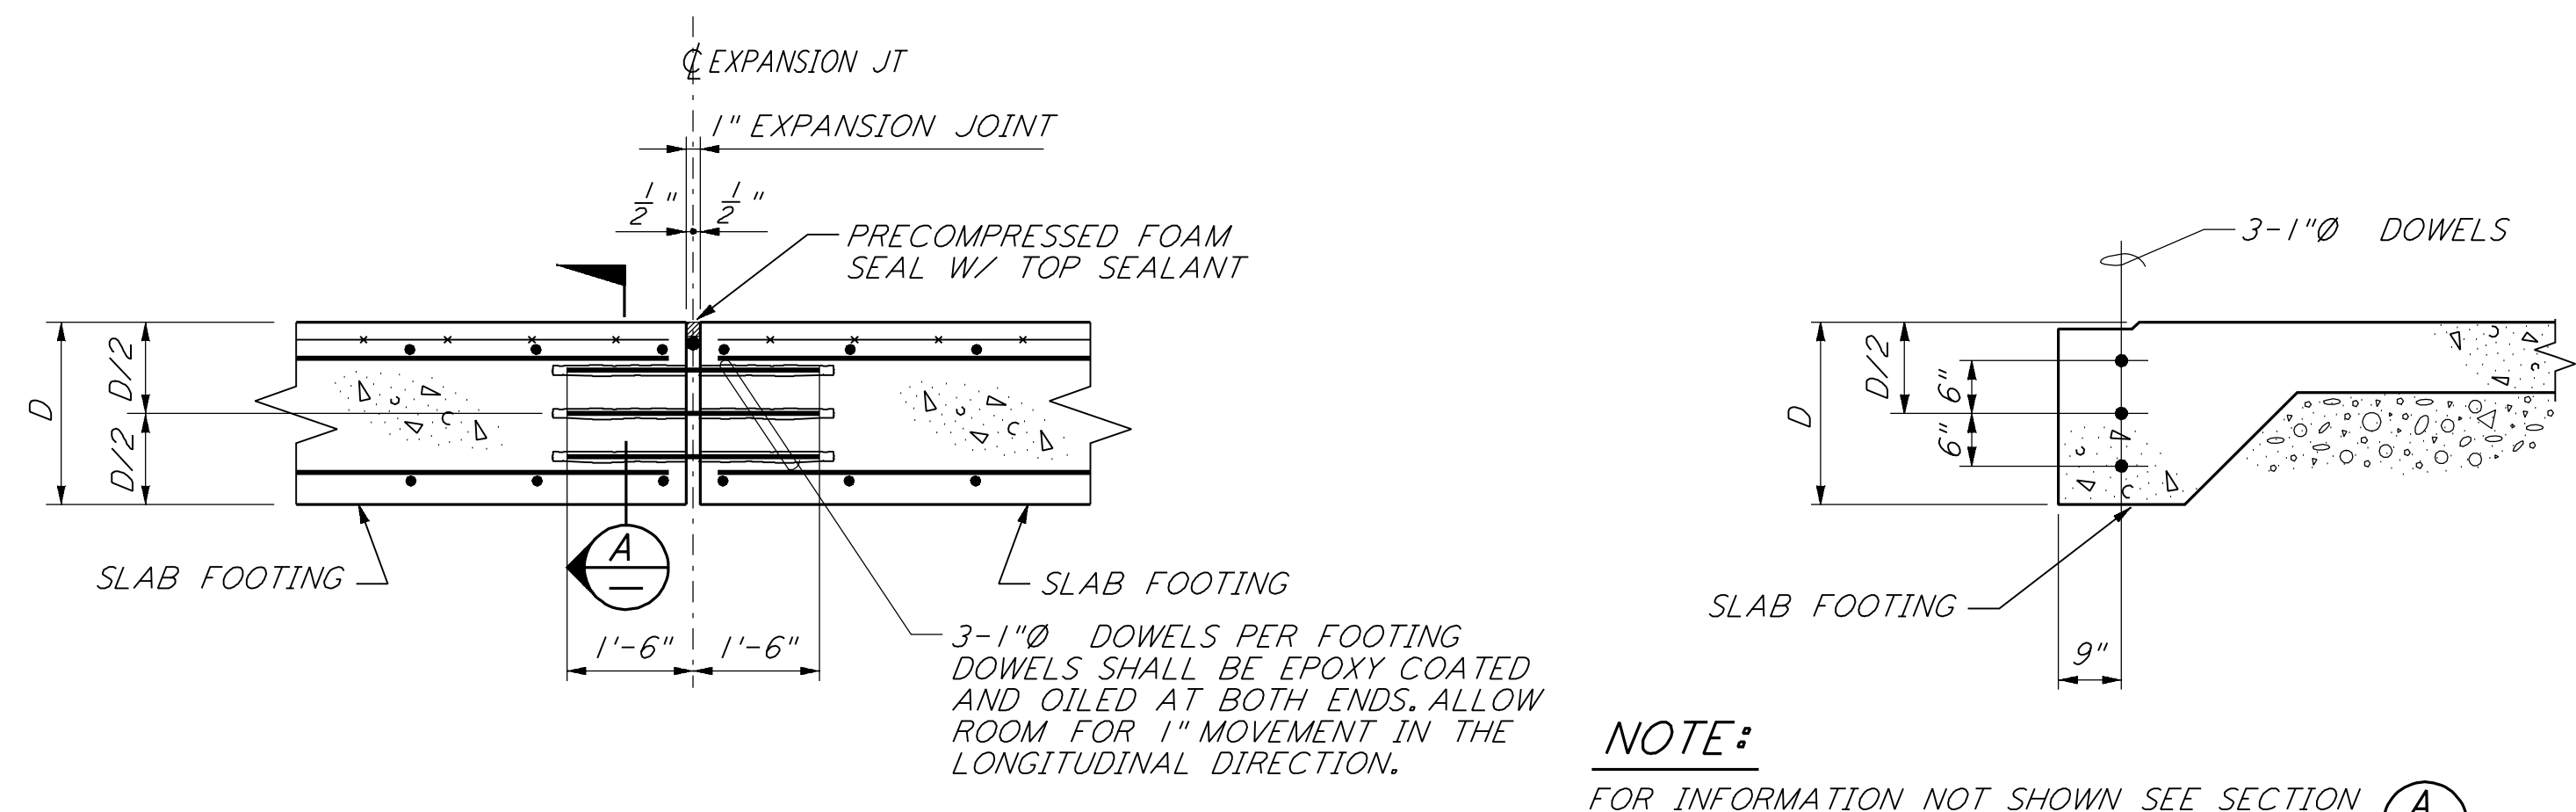

TYPICAL EXPANSION JOINT AT SLAB FOOTING


DETAIL 5 REF
 $\frac{1}{2}'' = 1'-0''$ BT-S-006 BT-S-004

SECTION A REF
 $\frac{1}{2}'' = 1'-0''$

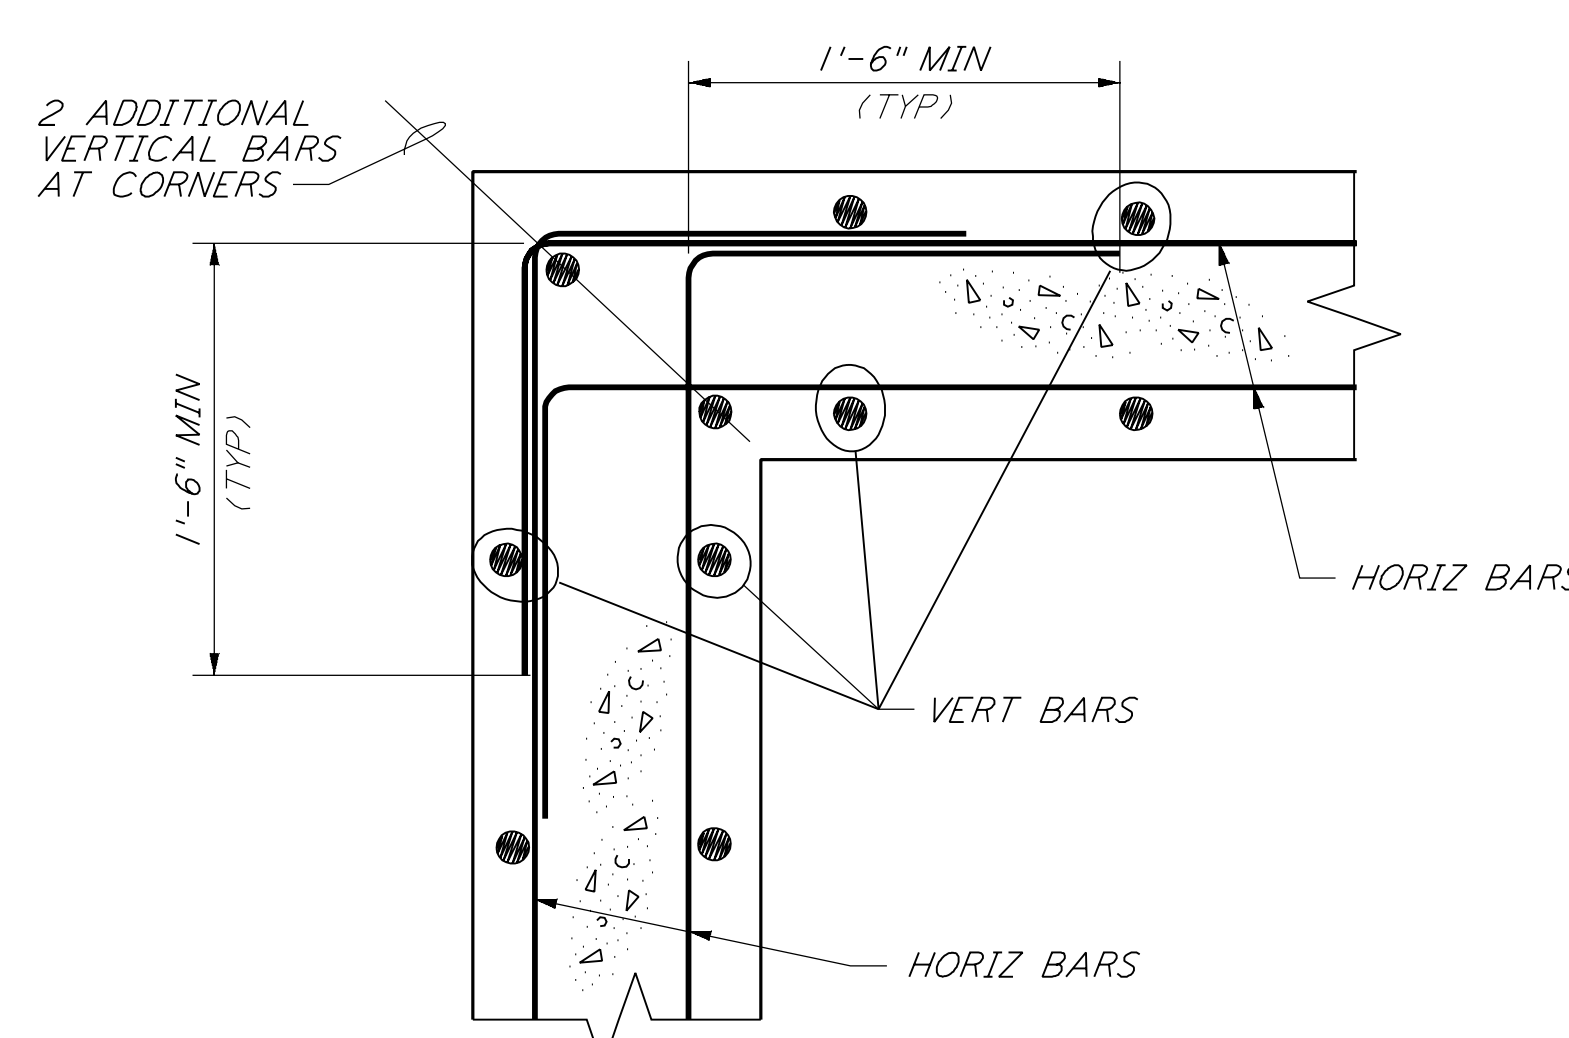

DETAIL 6 REF
 $\frac{1}{2}'' = 1'-0''$ BT-S-006 BT-S-005

NOTE:
 1. FOR GENERAL NOTES, ABBREVIATIONS AND LEGEND SEE DRAWING BT-S-001.

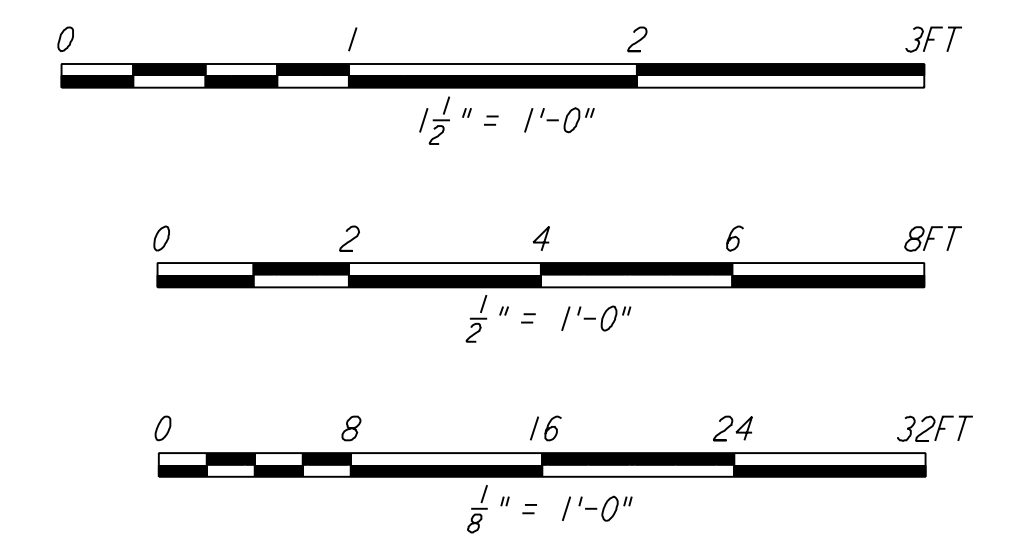

LIGO-D960192-00-0

NO.	DATE	BY	CHKD	ENGR	PROJ	DESCRIPTION

ISSUED FOR CONSTRUCTION		
DRAWN	MCS	1-19-96
CHECKED	RM	1-19-96
ENGINEER	FD	1-19-96
PROJ	MW	1-19-96

PARSONS
 100 WEST WALNUT STREET
 PASADENA, CALIFORNIA

LIGO
 CALIFORNIA INSTITUTE OF TECHNOLOGY
 MASSACHUSETTS INSTITUTE OF TECHNOLOGY

LASER INTERFEROMETER
 GRAVITATIONAL-WAVE OBSERVATORY
 BTE SITework & FABRICATION - HANFORD, WA

TITLE	STRUCTURAL BEAM TUBE ENCLOSURE SECTIONS & DETAILS SHEET 2	SCALE	AS NOTED	CONTRACT NUMBER	PP150969	PROJECT NUMBER	8094
SHEET NUMBER			BT-S-006		REVISIONS		