






NOTES:
 1. SEE SHEET WA-C-002 FOR GENERAL NOTES, LEGEND AND ABBREVIATIONS.

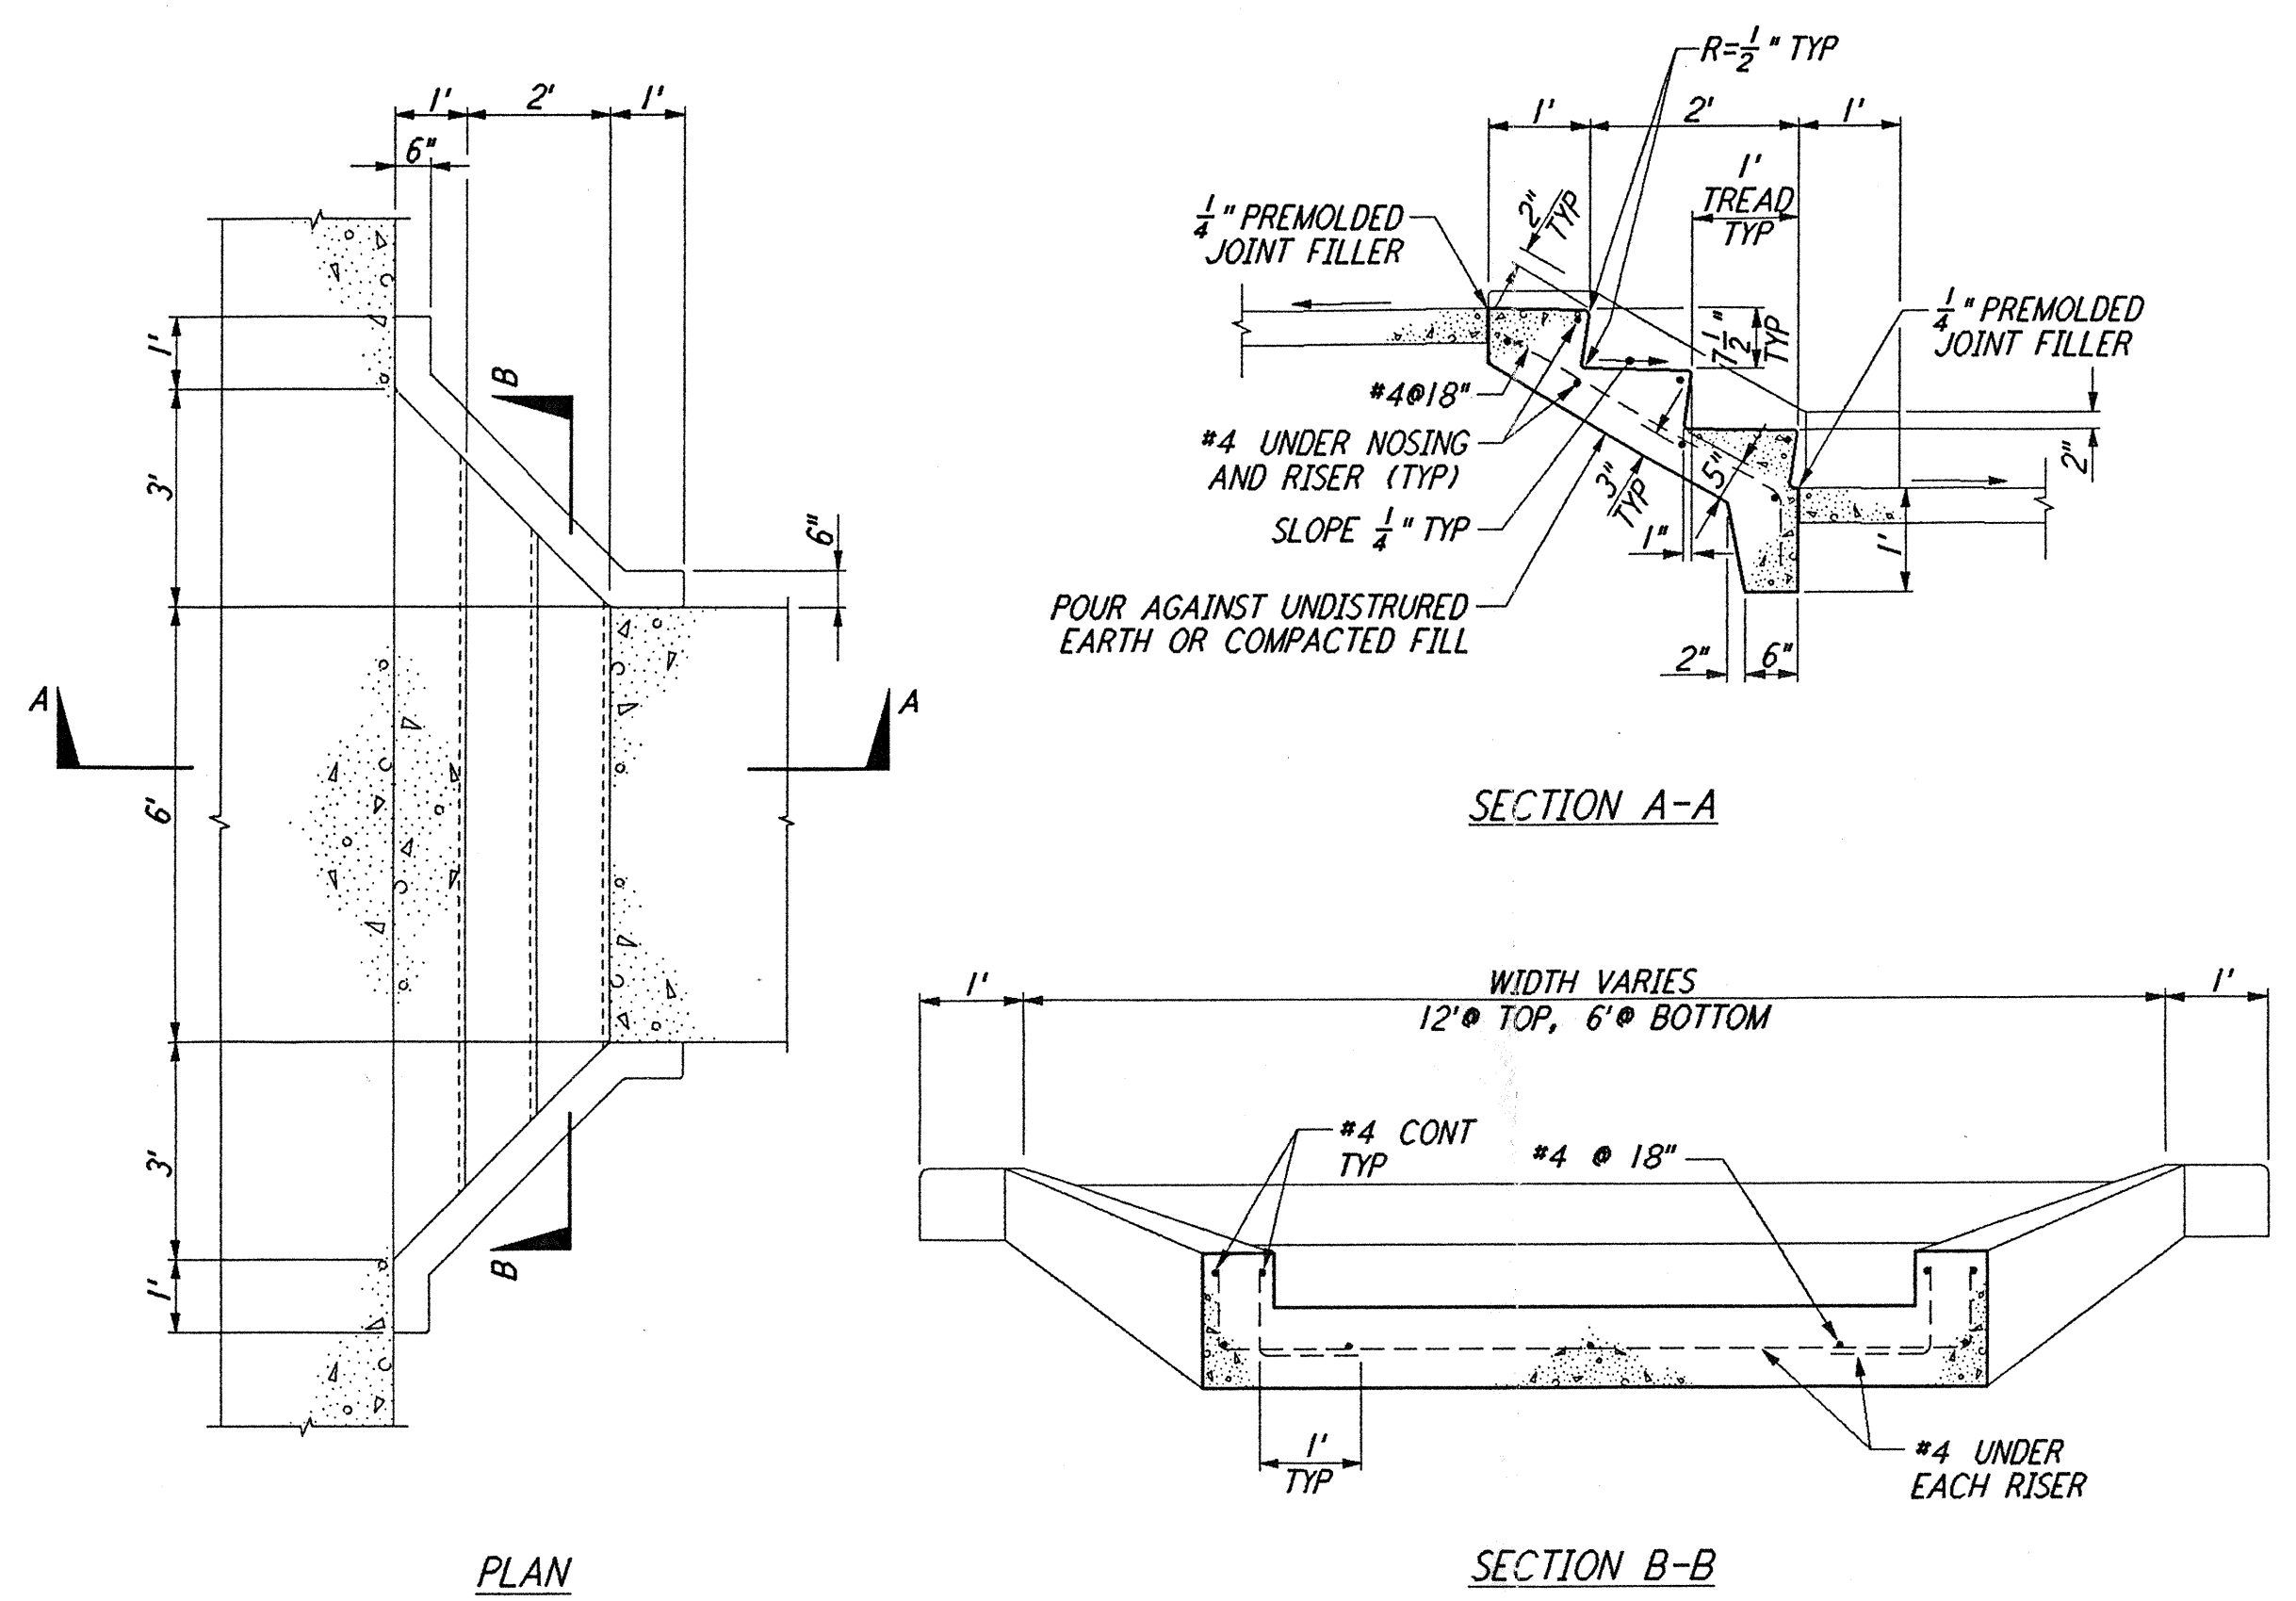


CONCRETE STEPS
 NOT TO SCALE
 REF: WA-C-006, WA-C-005

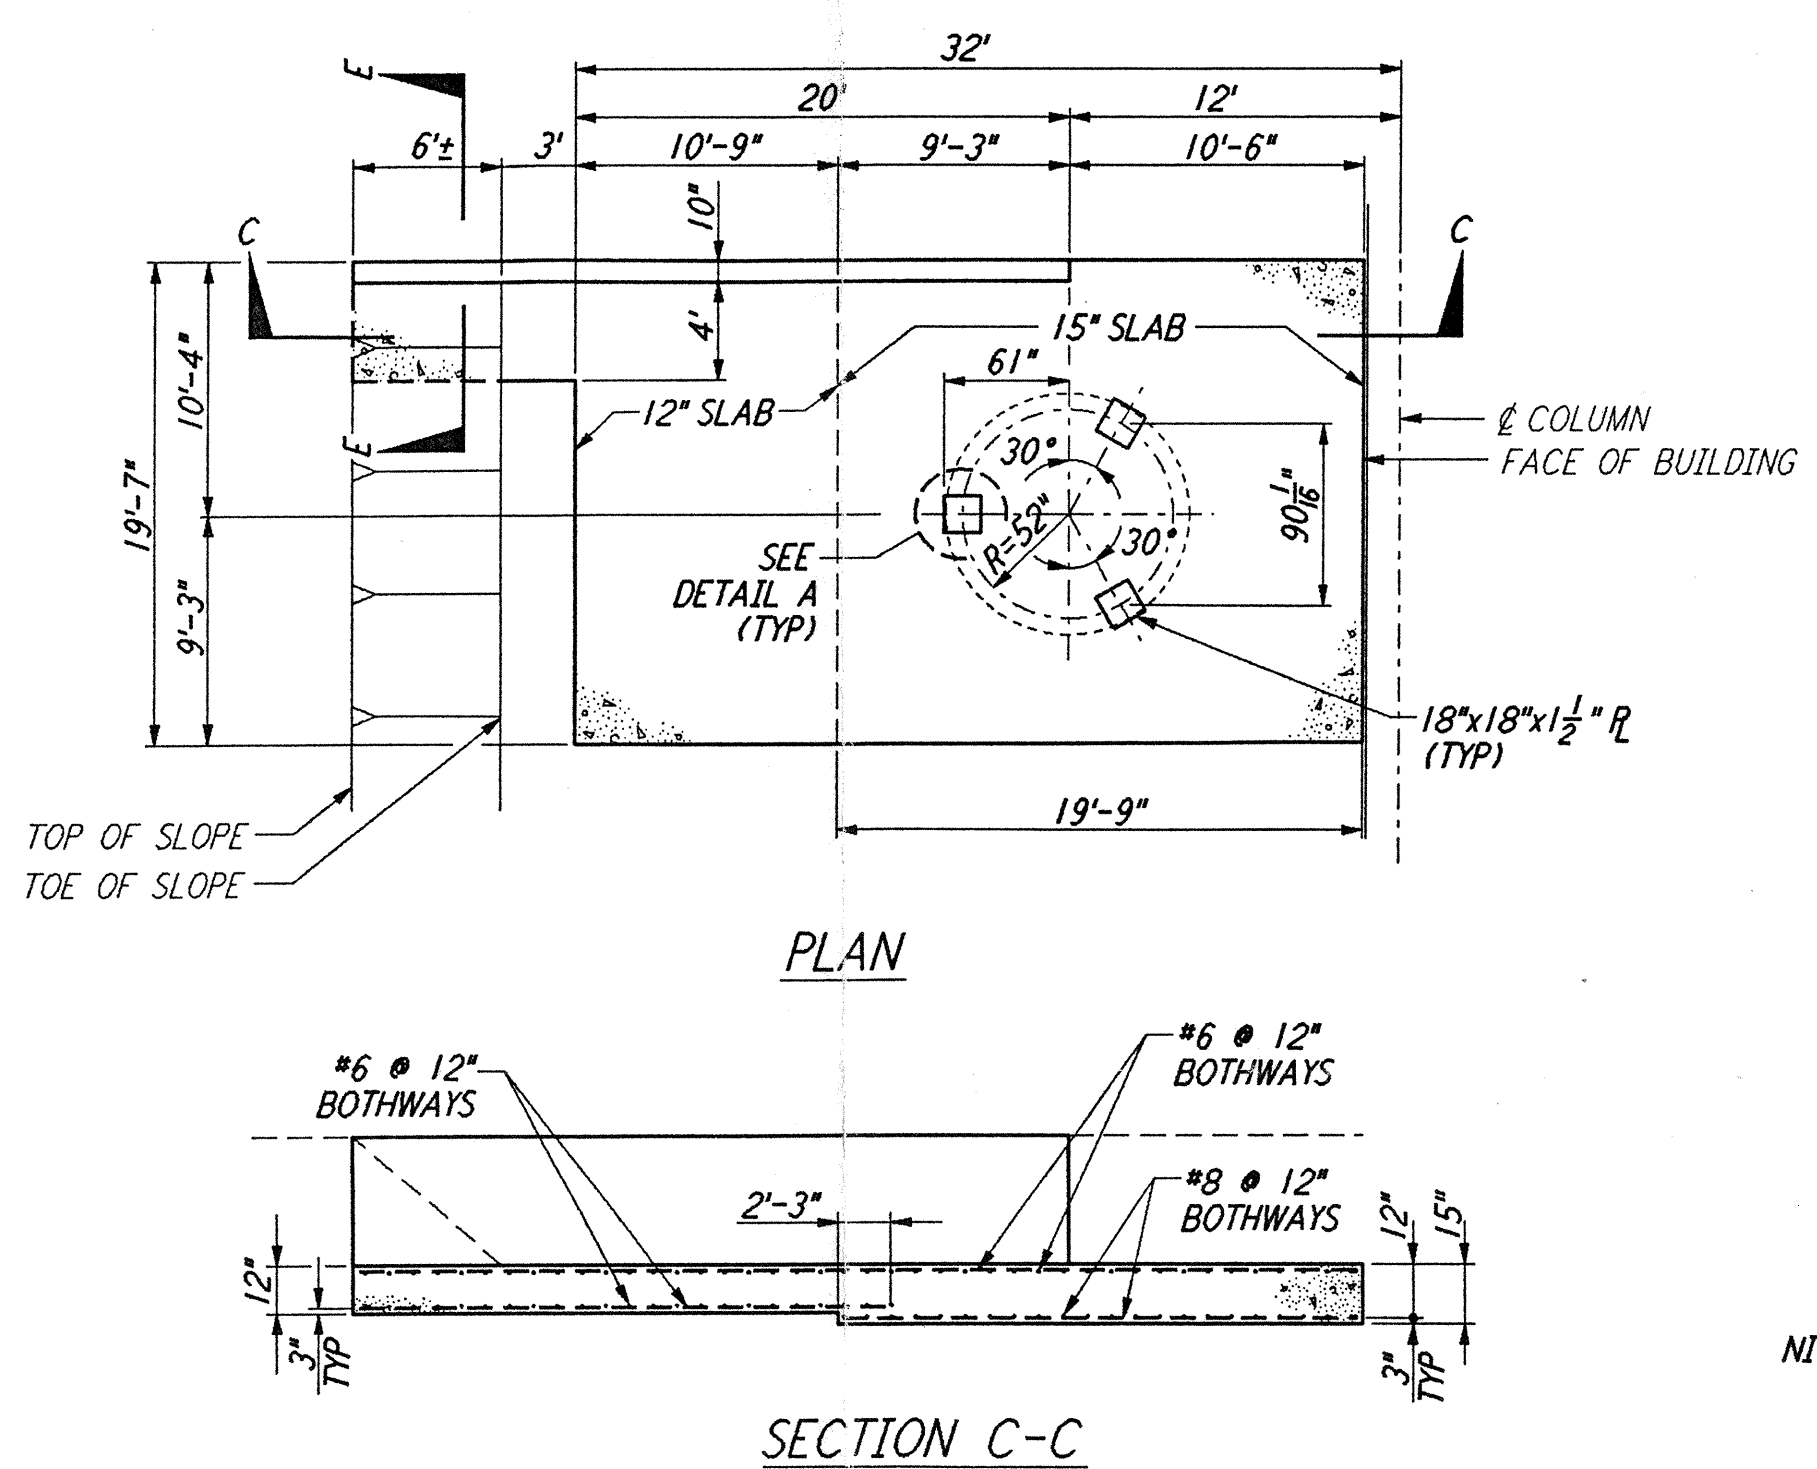


CONCRETE FOUNDATION FOR LIQUID NITROGEN TANK
 NOT TO SCALE
 NORTHWEST ARM ONLY
 SOUTHWEST ARM BY OTHERS
 REF: WA-C-021, WA-C-025, WA-C-041, WA-C-045, WA-C-505

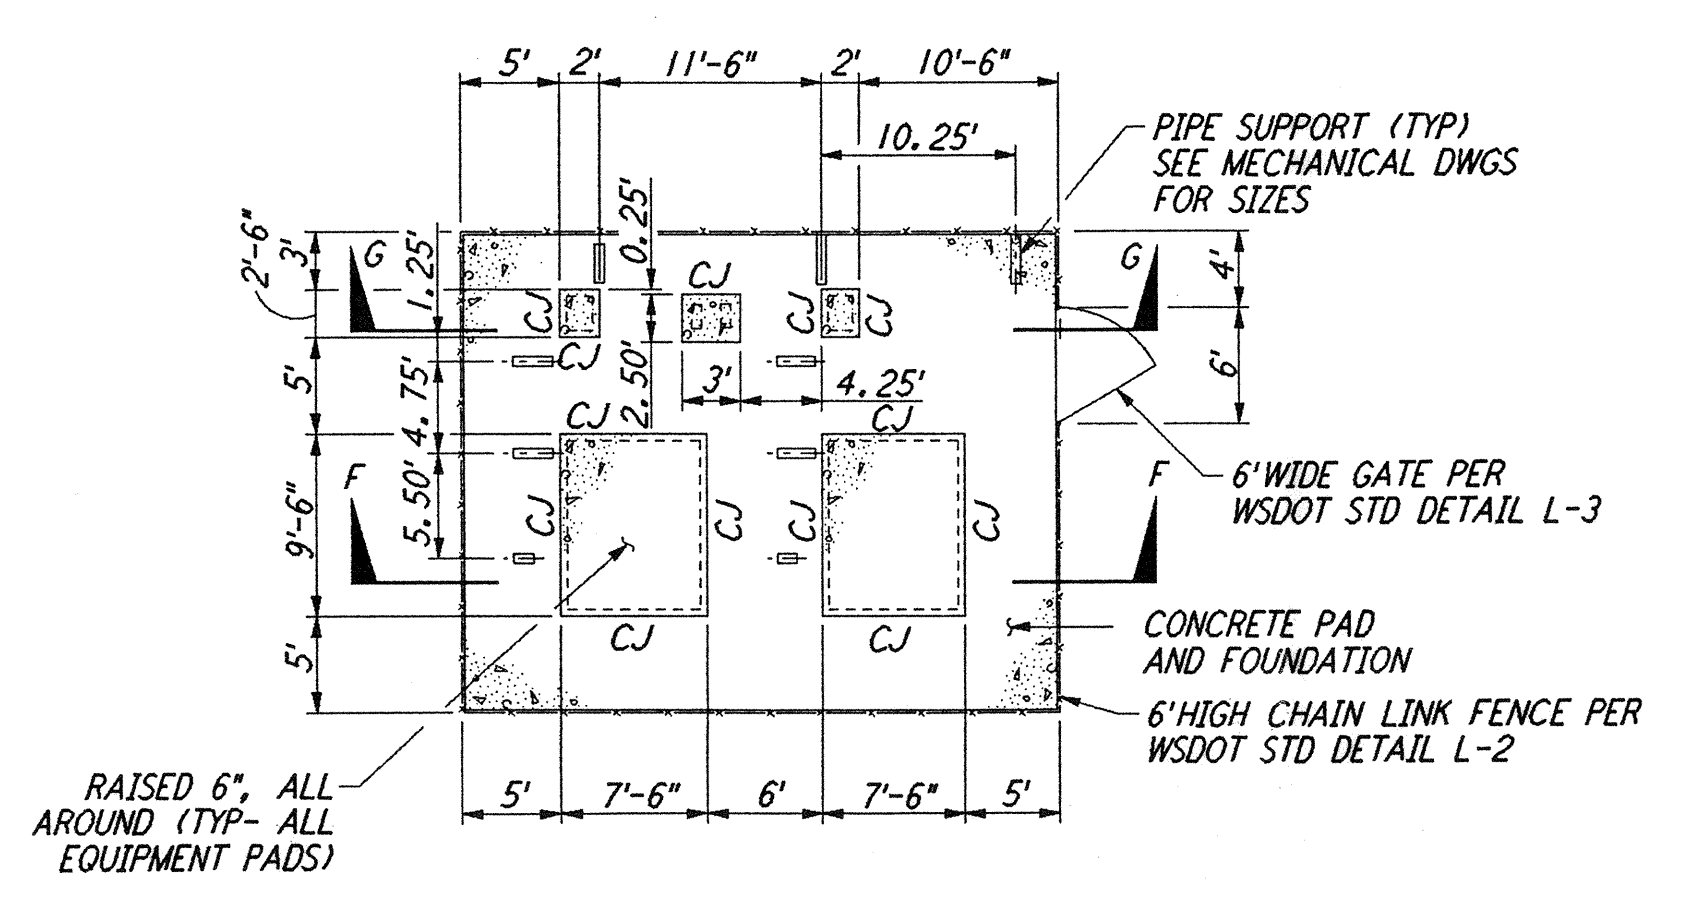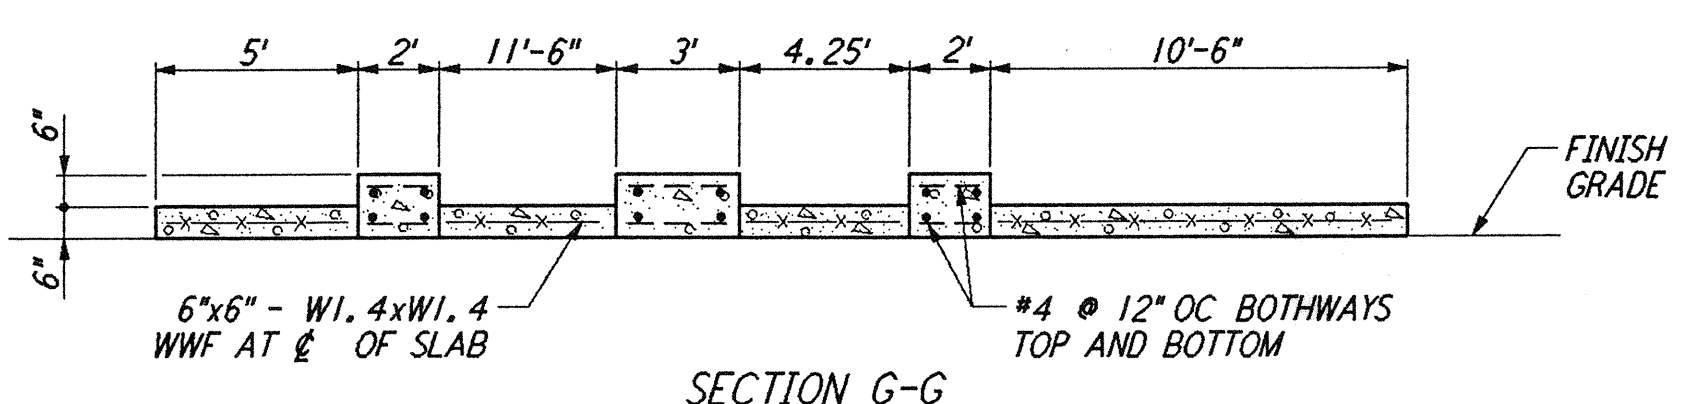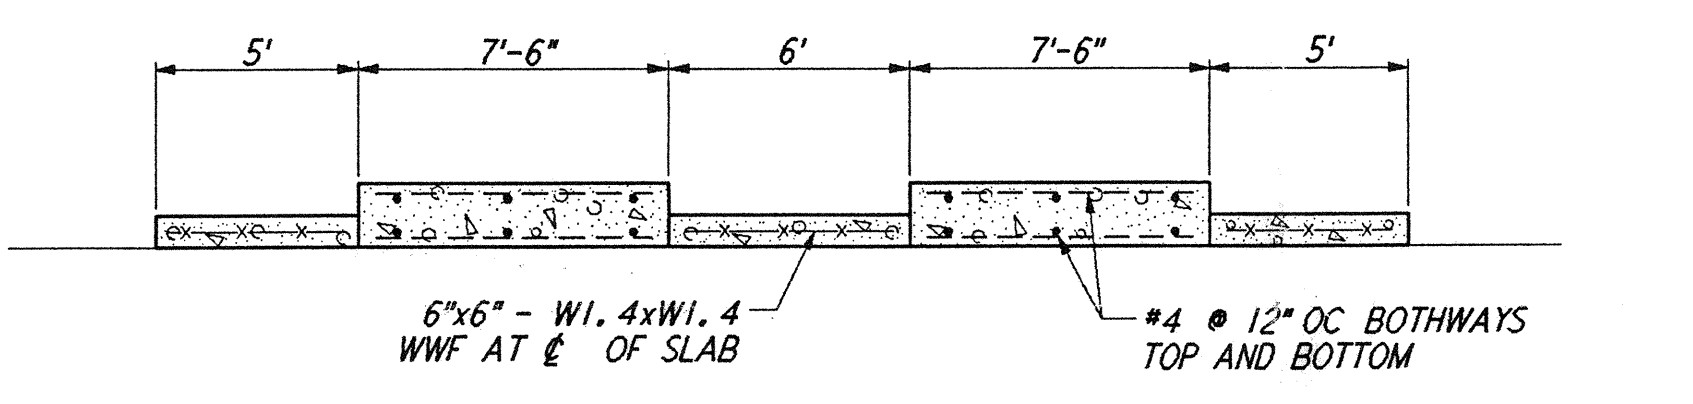

ENLARGED CHILLER YARD PLAN @ MID AND END STATIONS
 NOT TO SCALE
 REF: WA-C-021, WA-C-025, WA-C-041, WA-C-045
 NOTE: FOR MID AND END STATIONS - NORTHWEST ARM, USE PLAN AS SHOWN. FOR MID AND END STATIONS - SOUTHWEST ARM, PLAN IS ROTATED 90° AND MIRRORED ABOUT THE BEAM TUBE.

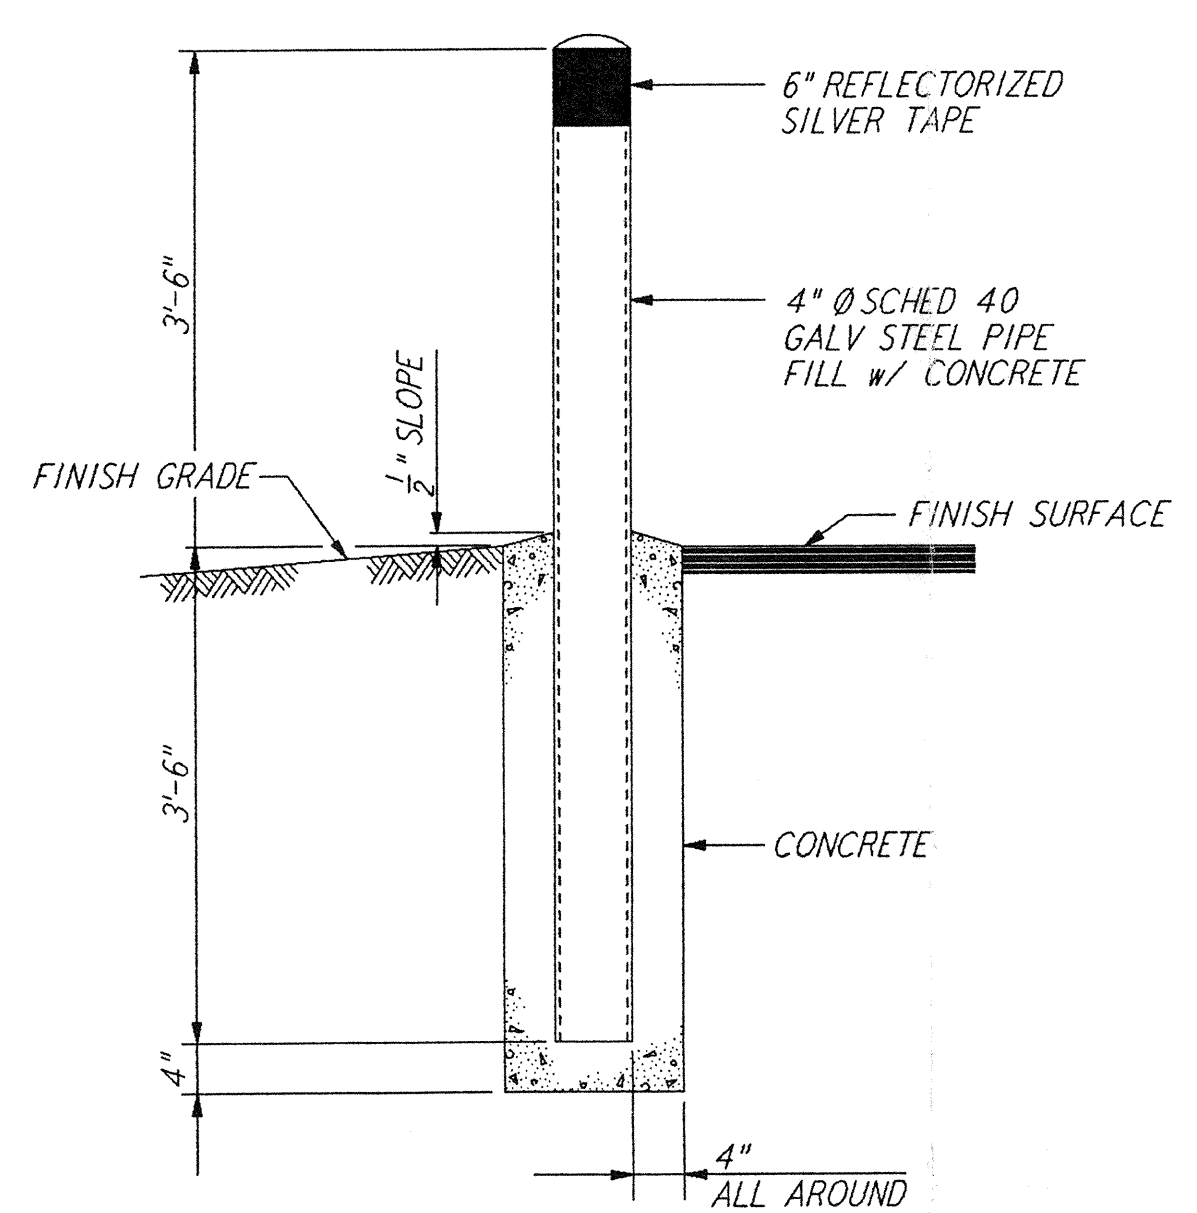

GUARD POST
 NOT TO SCALE
 REF: WA-C-055

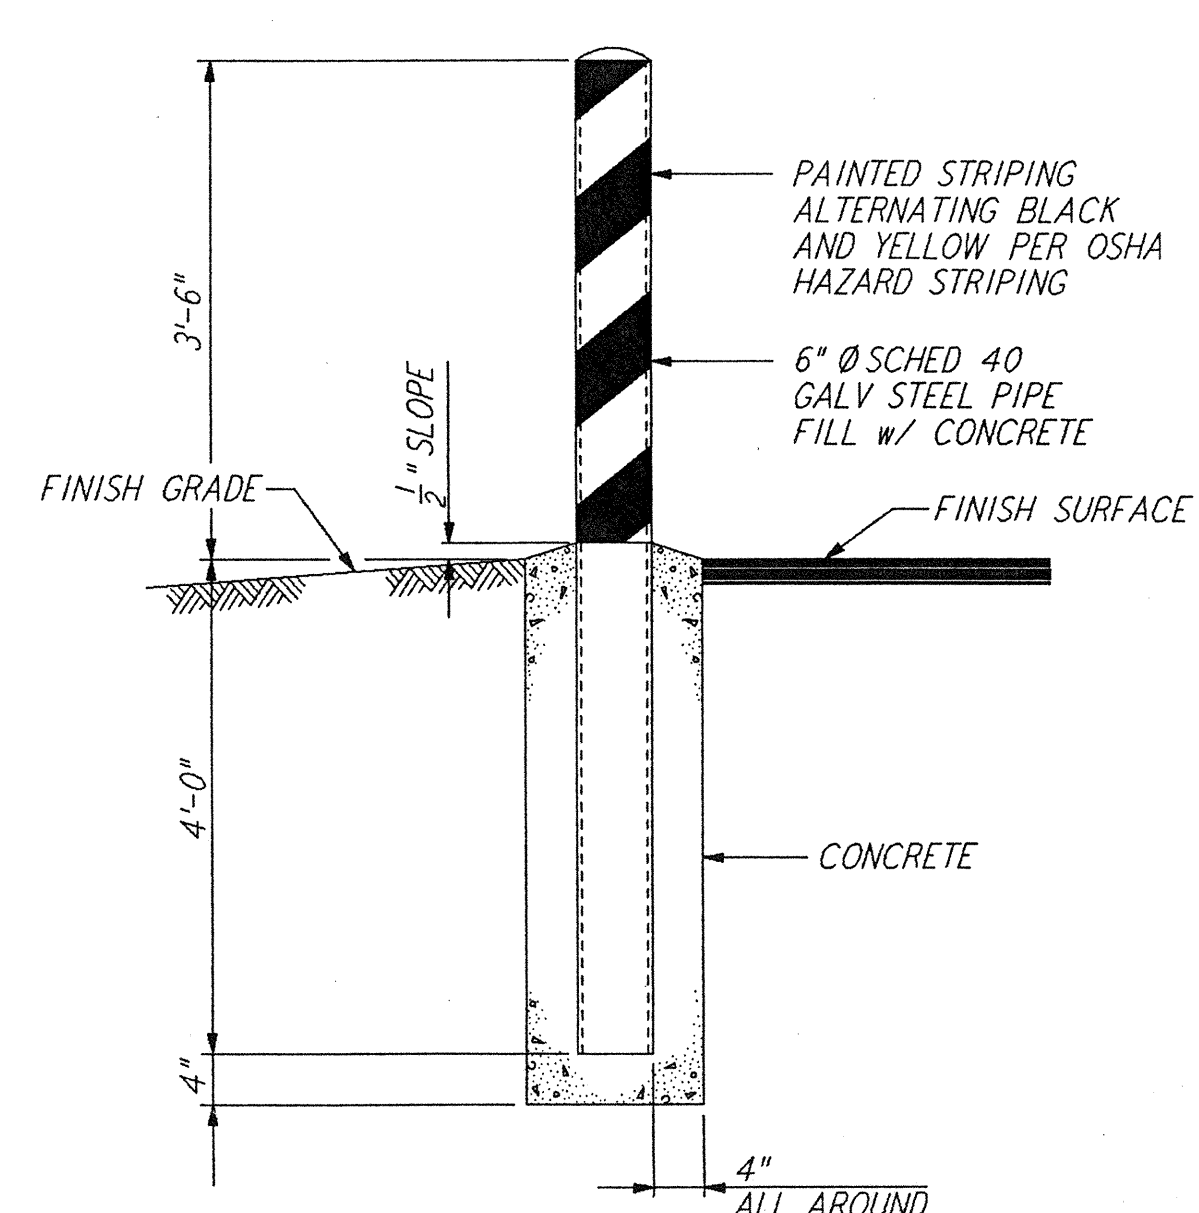

BOLLARD
 NOT TO SCALE
 REF: WA-C-006, WA-C-021, WA-C-025, WA-C-041, WA-C-045, WA-C-505

This document and the design it covers are the property of PARSONS. They are loaned only with the borrower's expressed written agreement that they will not be reproduced, copied, loaned, exhibited, or used in any other way, except by written consent from PARSONS to the borrower.

This document and the design it covers are the property of PARSONS. They are loaned only with the borrower's expressed written agreement that they will not be reproduced, copied, loaned, exhibited, or used in any other way, except by written consent from PARSONS to the borrower.

NO.	DATE	BY	CHKD	ENGR	PROJ	DESCRIPTION
A	4/19/96	WRB	WRB	WRB	WRB	FINAL DESIGN REVIEW & BID

DRAWN	WRB
CHECKED	
ENGINEER	
PROJ	

SCALE	AS NOTED
CONTRACT NUMBER	PPI50969
PROJECT NUMBER	8094

PARSONS
 100 WEST WALNUT STREET
 PASADENA, CALIFORNIA

LIGO
 CALIFORNIA INSTITUTE OF TECHNOLOGY
 MASSACHUSETTS INSTITUTE OF TECHNOLOGY

LASER INTERFEROMETER
 GRAVITATIONAL-WAVE OBSERVATORY
 SITE NO. 1 - HANFORD, WASHINGTON

CIVIL SITEWORK DETAILS SHEET 2

WA-C-052