



NOTE: SEE SPECIFICATIONS FOR
 ADDITIONAL INFORMATION
 AND SCHEDULES

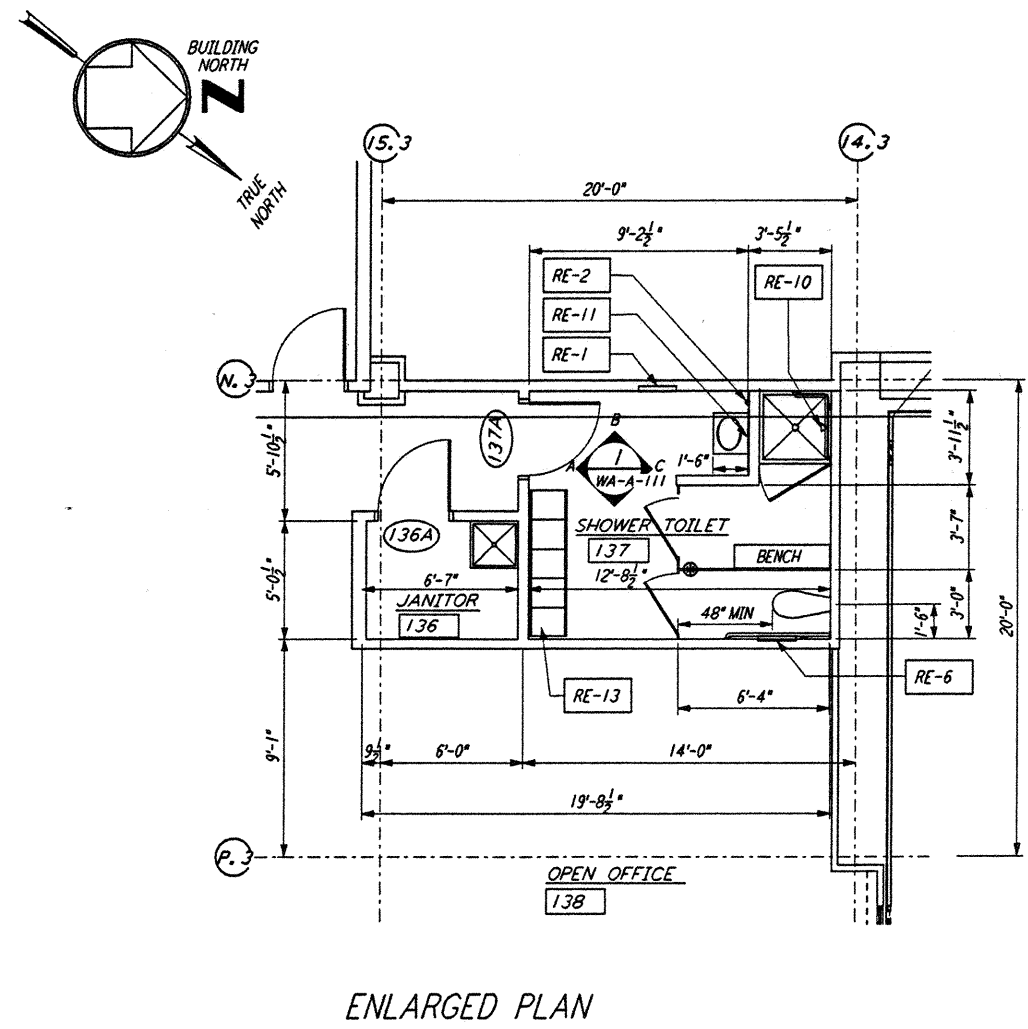

ENLARGED PLAN

JANITOR 136 / SHOWER TOILET 137
 1/4" = 1'-0"

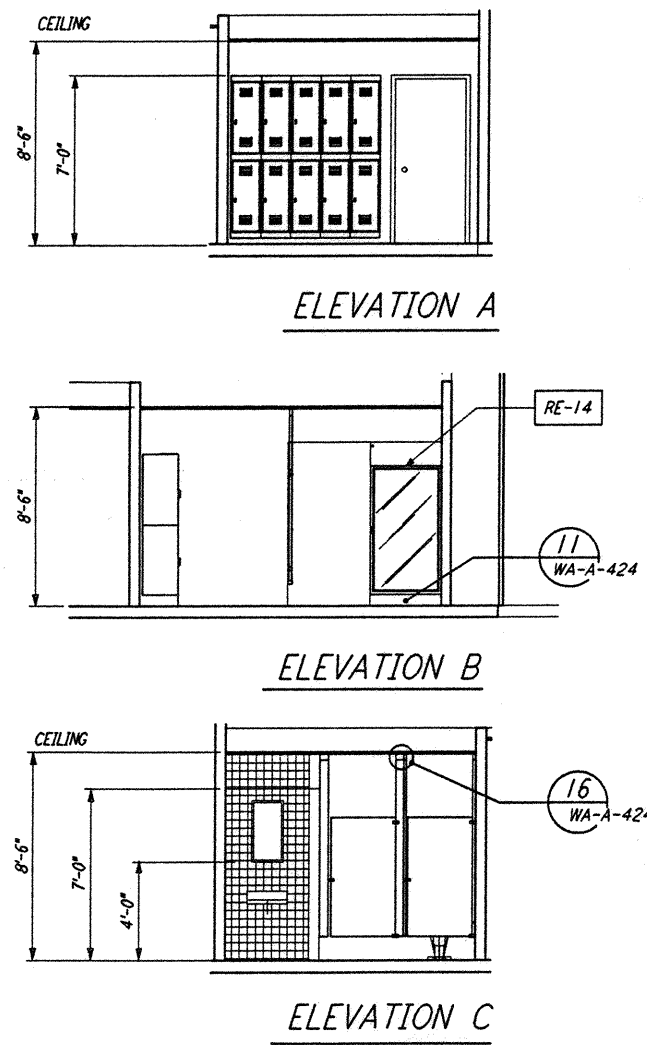


ELEVATION A

ELEVATION B


ELEVATION C

1 REF
 WA-A-111 WA-A-108

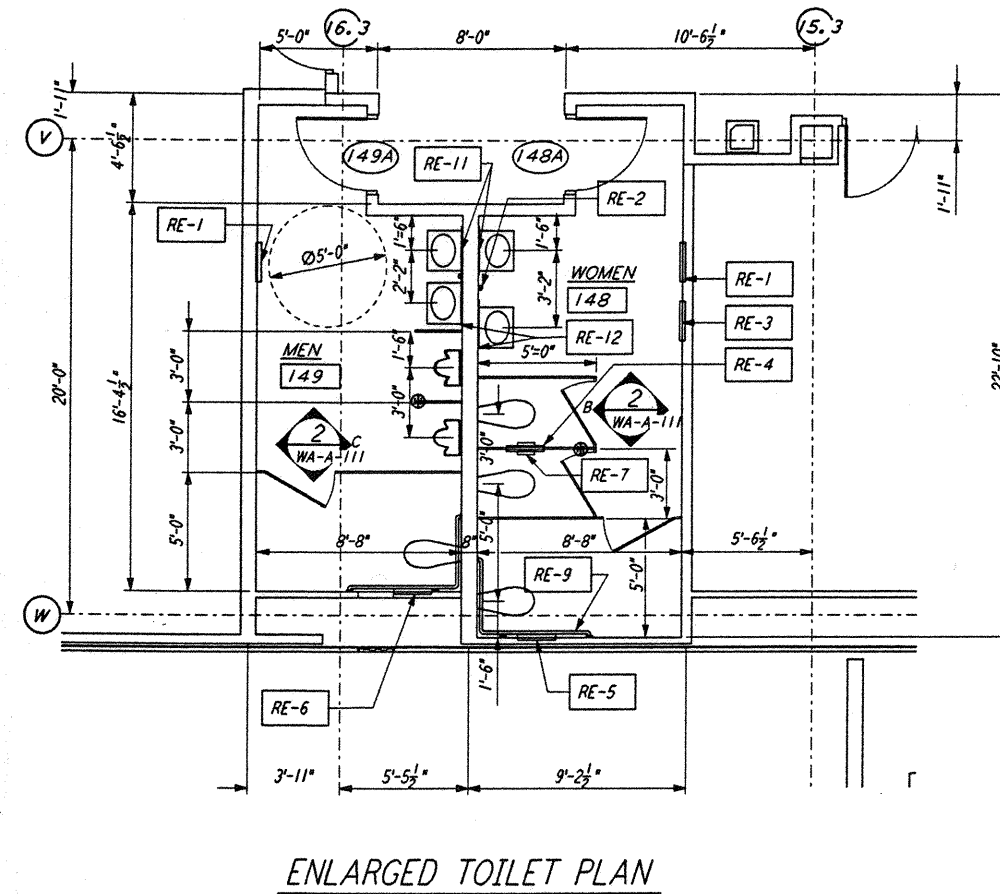

ENLARGED TOILET PLAN


MEN 149 / WOMEN 148
 1/4" = 1'-0"

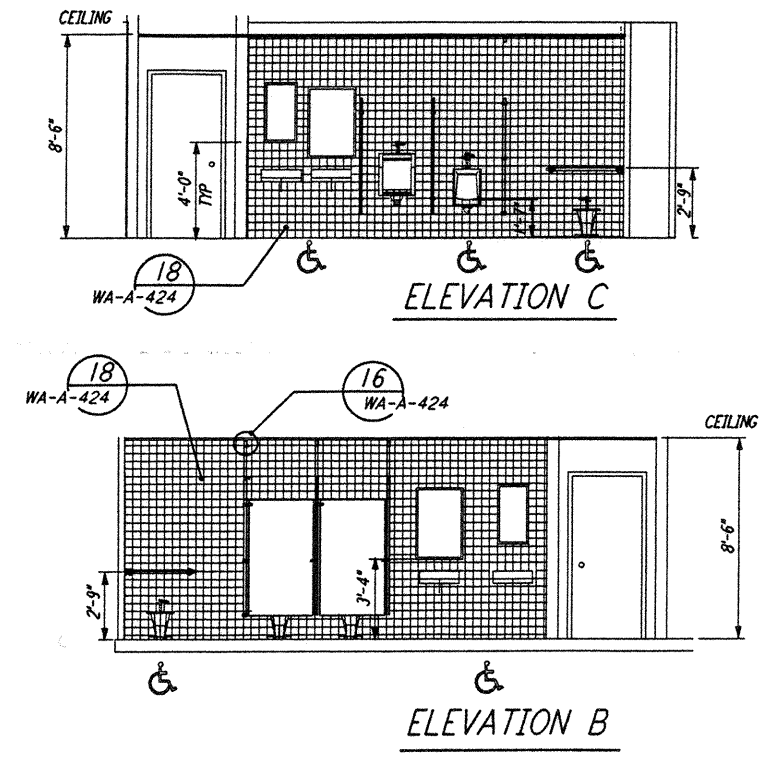

ELEVATION C


ELEVATION B

2 REF
 WA-A-111 WA-A-108

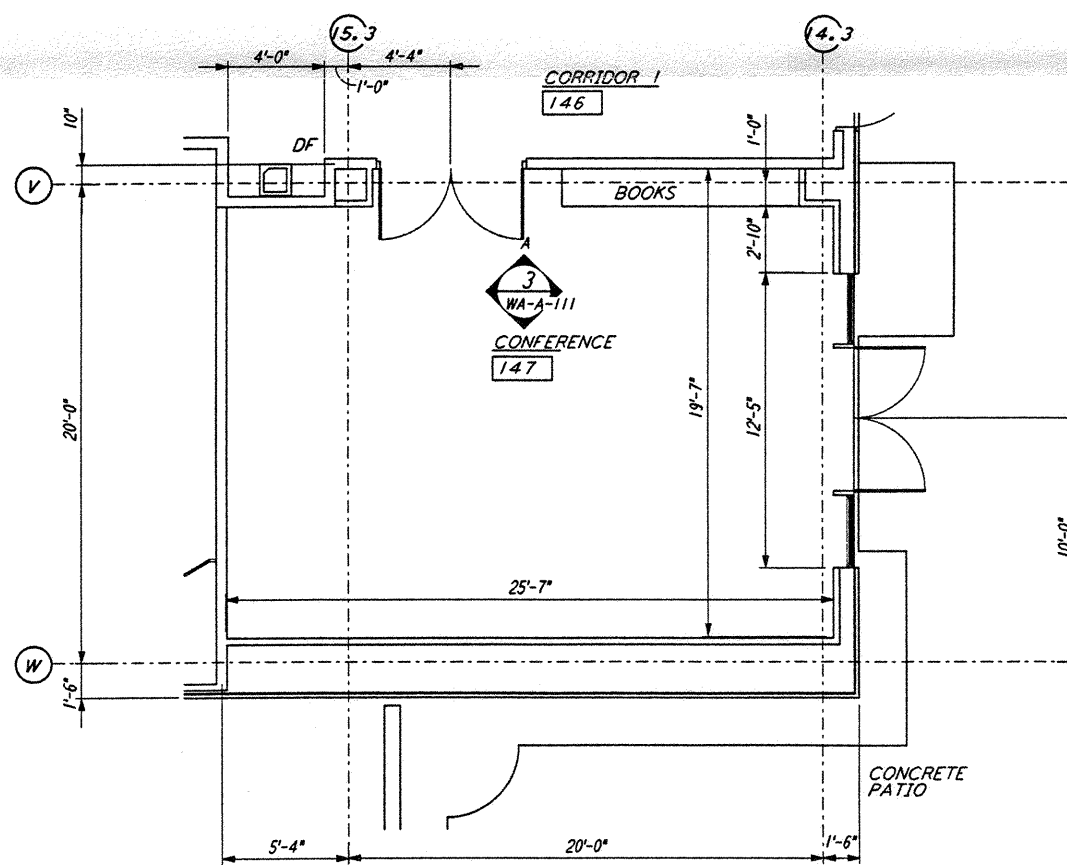


ENLARGED PLAN

CONFERENCE ROOM 147
 1/4" = 1'-0"

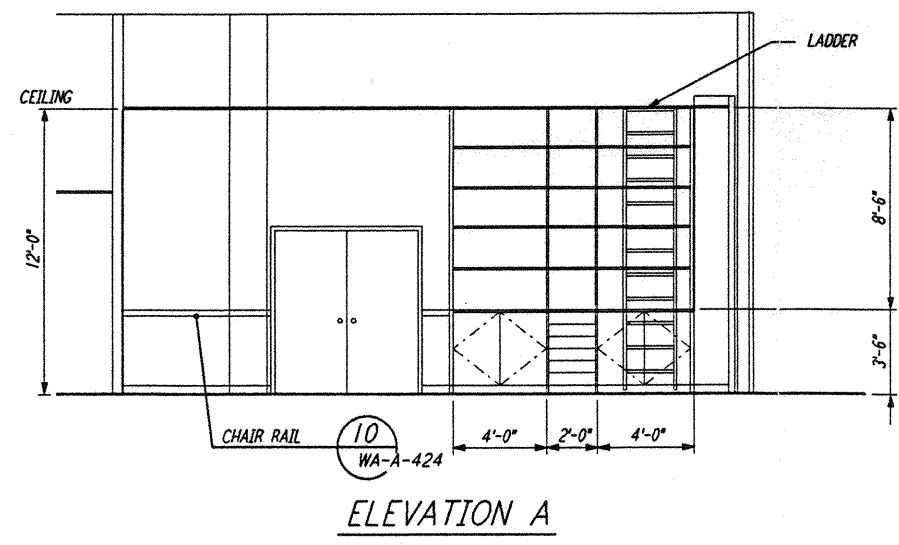


ELEVATION A

3 REF
 WA-A-111 WA-A-108

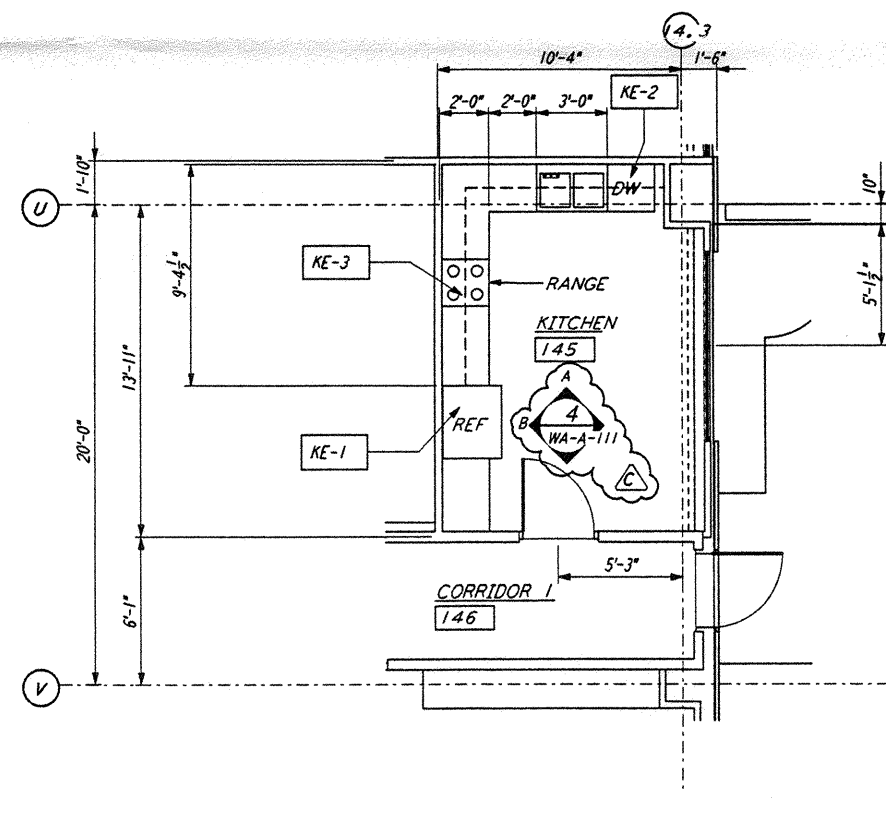

ENLARGED KITCHEN PLAN


KITCHEN PLAN 145
 1/4" = 1'-0"

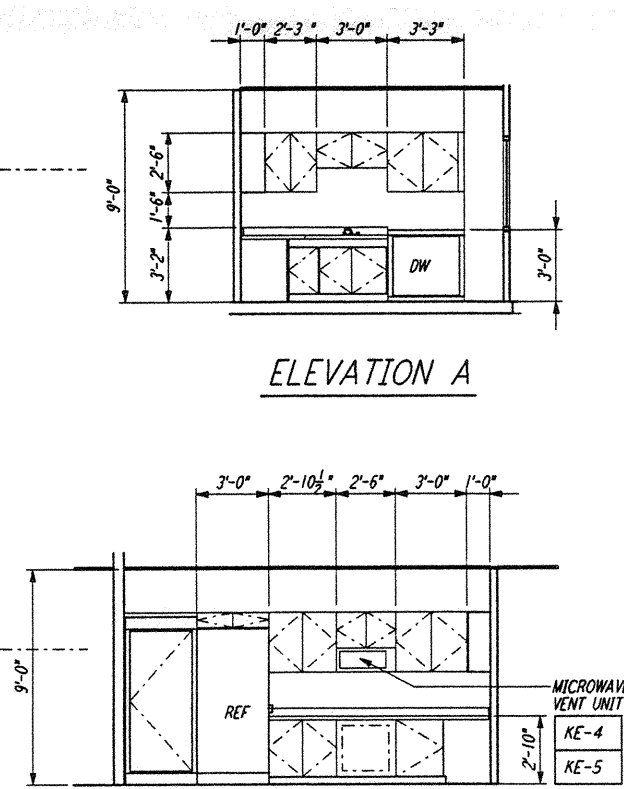

ELEVATION A

ELEVATION B

4 REF
 WA-A-111 WA-A-108

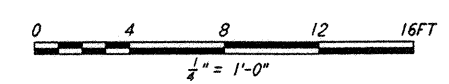

LIGO-D960250-C-0

This document and the design it covers are the property of PARSONS. They are loaned only with the borrower's expressed written agreement that they will not be reproduced, copied, loaned, exhibited, or used in any other way, except by written consent from PARSONS to the borrower.

This document and the design it covers are the property of PARSONS. They are loaned only with the borrower's expressed written agreement that they will not be reproduced, copied, loaned, exhibited, or used in any other way, except by written consent from PARSONS to the borrower.

209675 196 05/22/96 09:36:43 I:\lgo\site\1\osb\wa111.d3z

NO.	DATE	BY	CHKD	ENGR	PROJ	DESCRIPTION
C	5-22-96	BK	BK	SF	TDM	BID ADDENDUM #2
B	4-19-96	SF	SF	SF	TDM	FINAL DESIGN REVIEW & BID
A	01/17/96	SF	SF	SF	TDM	PRELIMINARY DESIGN REVIEW

DRAWN	CKT
CHECKED	
ENGINEER	
PROJ	

PARSONS
 100 WEST WALNUT STREET
 PASADENA, CALIFORNIA

LIGO
 CALIFORNIA INSTITUTE OF TECHNOLOGY
 MASSACHUSETTS INSTITUTE OF TECHNOLOGY

LASER INTERFEROMETER
 GRAVITATIONAL-WAVE OBSERVATORY
 SITE NO. I - HANFORD, WASHINGTON

ARCHITECTURAL
 CORNER STATION
 OSB ENLARGED PLANS

AS NOTED PP150969 8094
WA-A-111