


DATE: 06/25/96 TIME: 17:28:41
 DESIGN FILE: I:\ligo\site\l_101\waf423.dwg

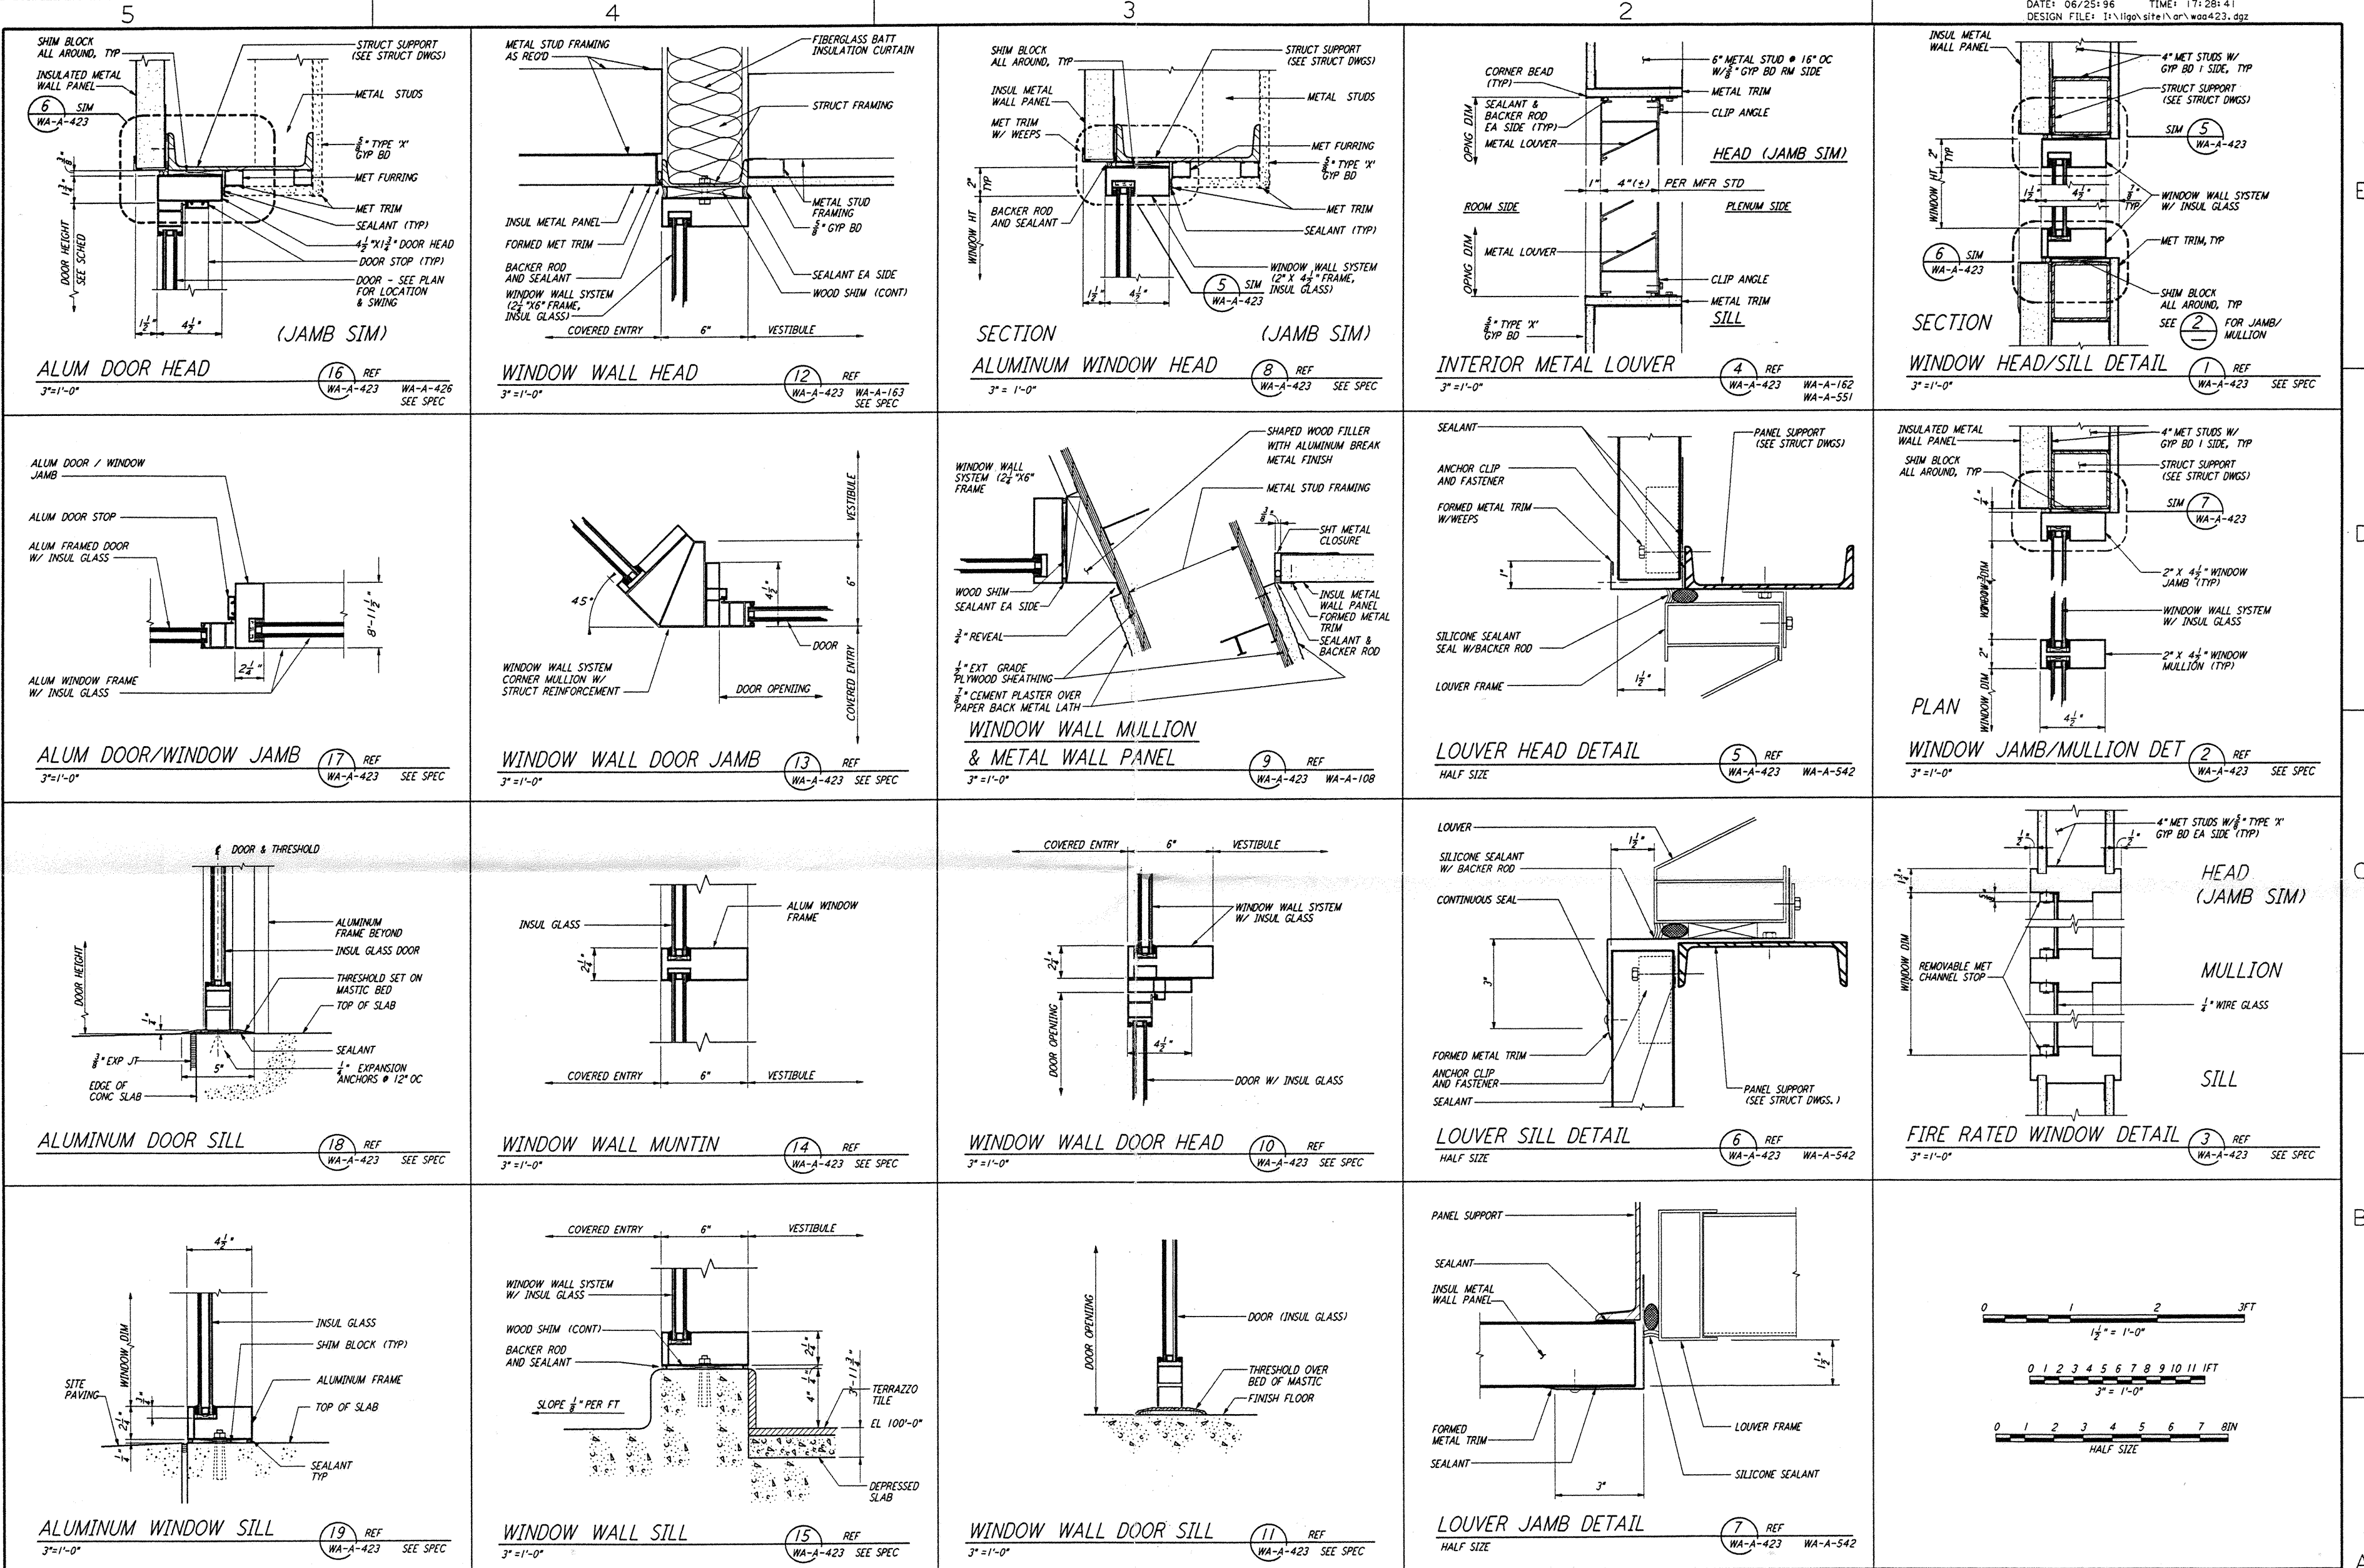

NO.	DATE	BY	CHKD	ENGR	PROJ

ISSUED FOR CONSTRUCTION	BK/RR	5-12-96
DRAWN	TB	5-26-96
CHECKED	tkk	7-12-96
ENGINEER	tkk	7-12-96
PROJ	11186-0	7/12/96

Handwritten signature and date: [Signature] 4/11/96

PARSONS
 100 WEST WALNUT STREET
 PASADENA, CALIFORNIA

LIGO
 CALIFORNIA INSTITUTE OF TECHNOLOGY
 MASSACHUSETTS INSTITUTE OF TECHNOLOGY

LASER INTERFEROMETER
 GRAVITATIONAL-WAVE OBSERVATORY
 SITE NO. 1 - HANFORD, WASHINGTON

ARCHITECTURAL WINDOW & LOUVER DETAILS
 AS NOTED PPI 50969 8094
WA-A-423

LIGO-D960267-00-0 LIGOWAF-BOR

not be reproduced, copied, loaned, exhibited, or used in any other way, except by written consent from PARSONS to the borrower.

This document and the design it covers are the property of PARSONS. They are loaned only with the borrower's expressed written agreement that they will

100 JUN 23 11:22 AM '96 537266Z JUN 96 15:09:00 100 JUN 23 11:22 AM '96 537266Z JUN 96 15:09:00