




This document and the design it covers are the property of PARSONS. They are loaned only with the borrower's expressed written agreement that they will not be reproduced, copied, loaned, exhibited, or used in any other way, except by written consent from PARSONS to the borrower.

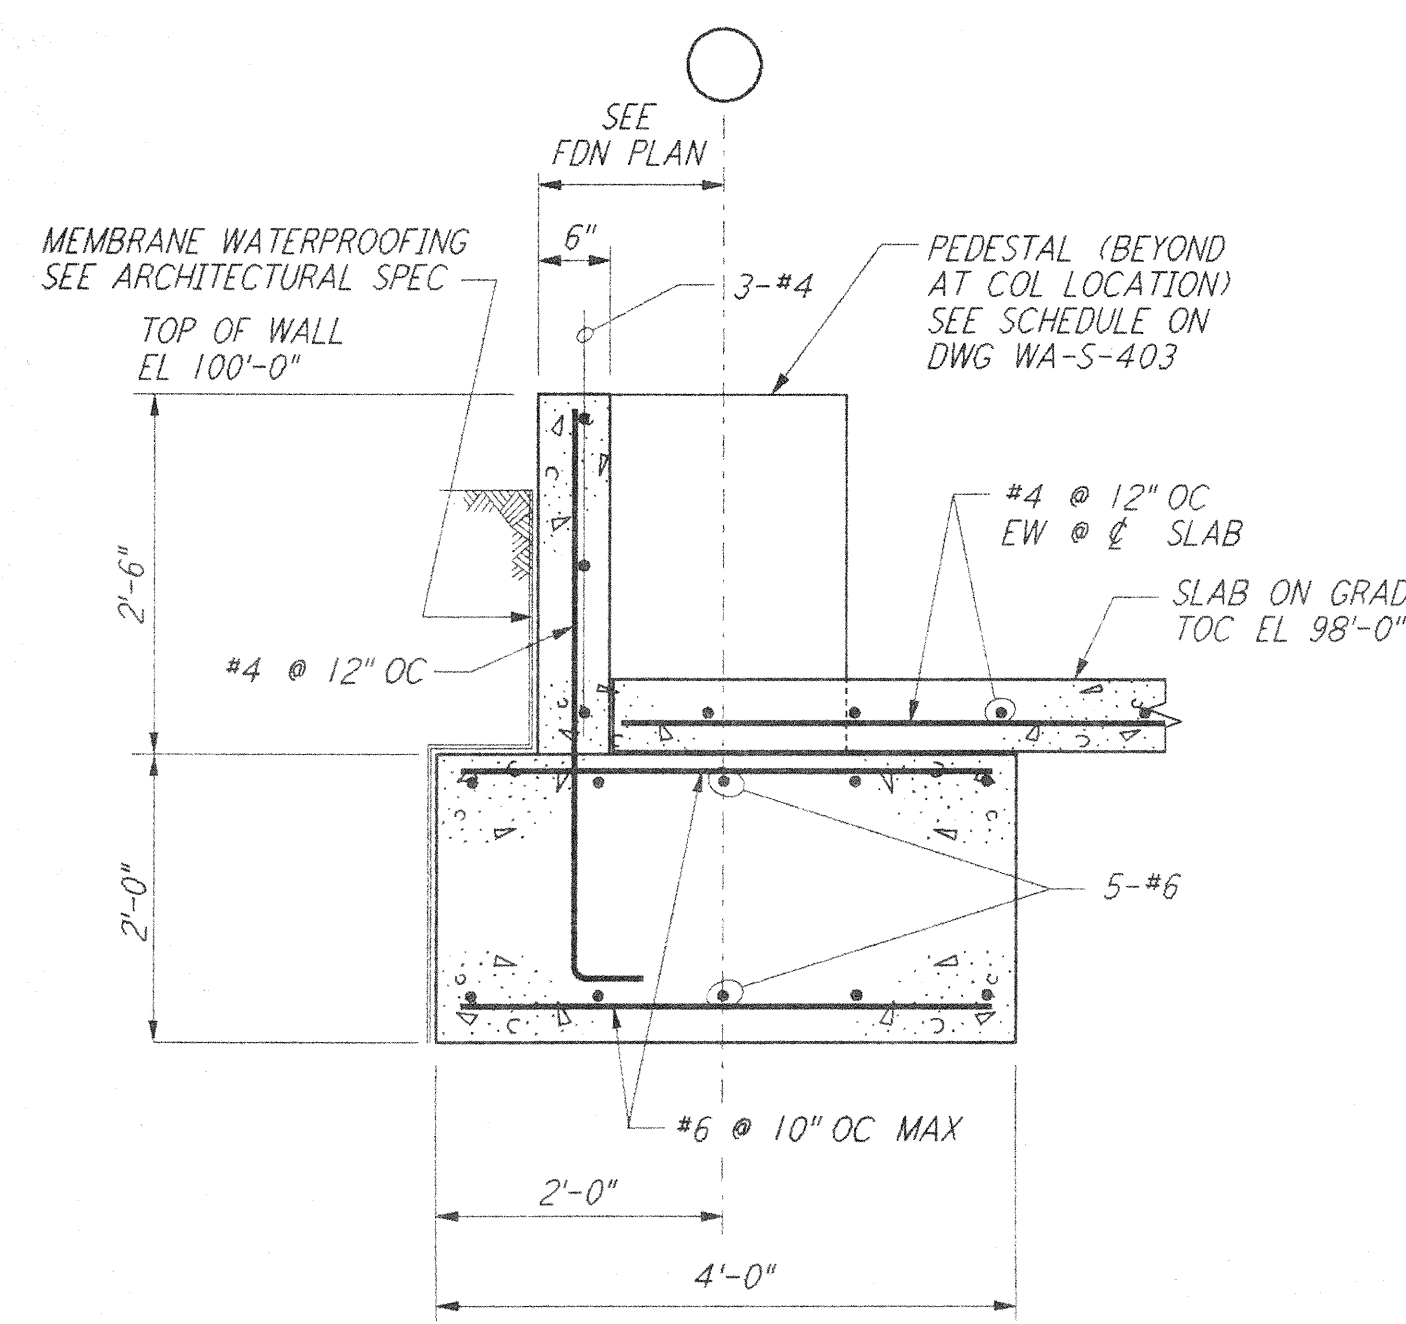


SECTION A REF
 $\frac{3}{4}'' = 1'-0''$ WA-S-405 WA-S-102

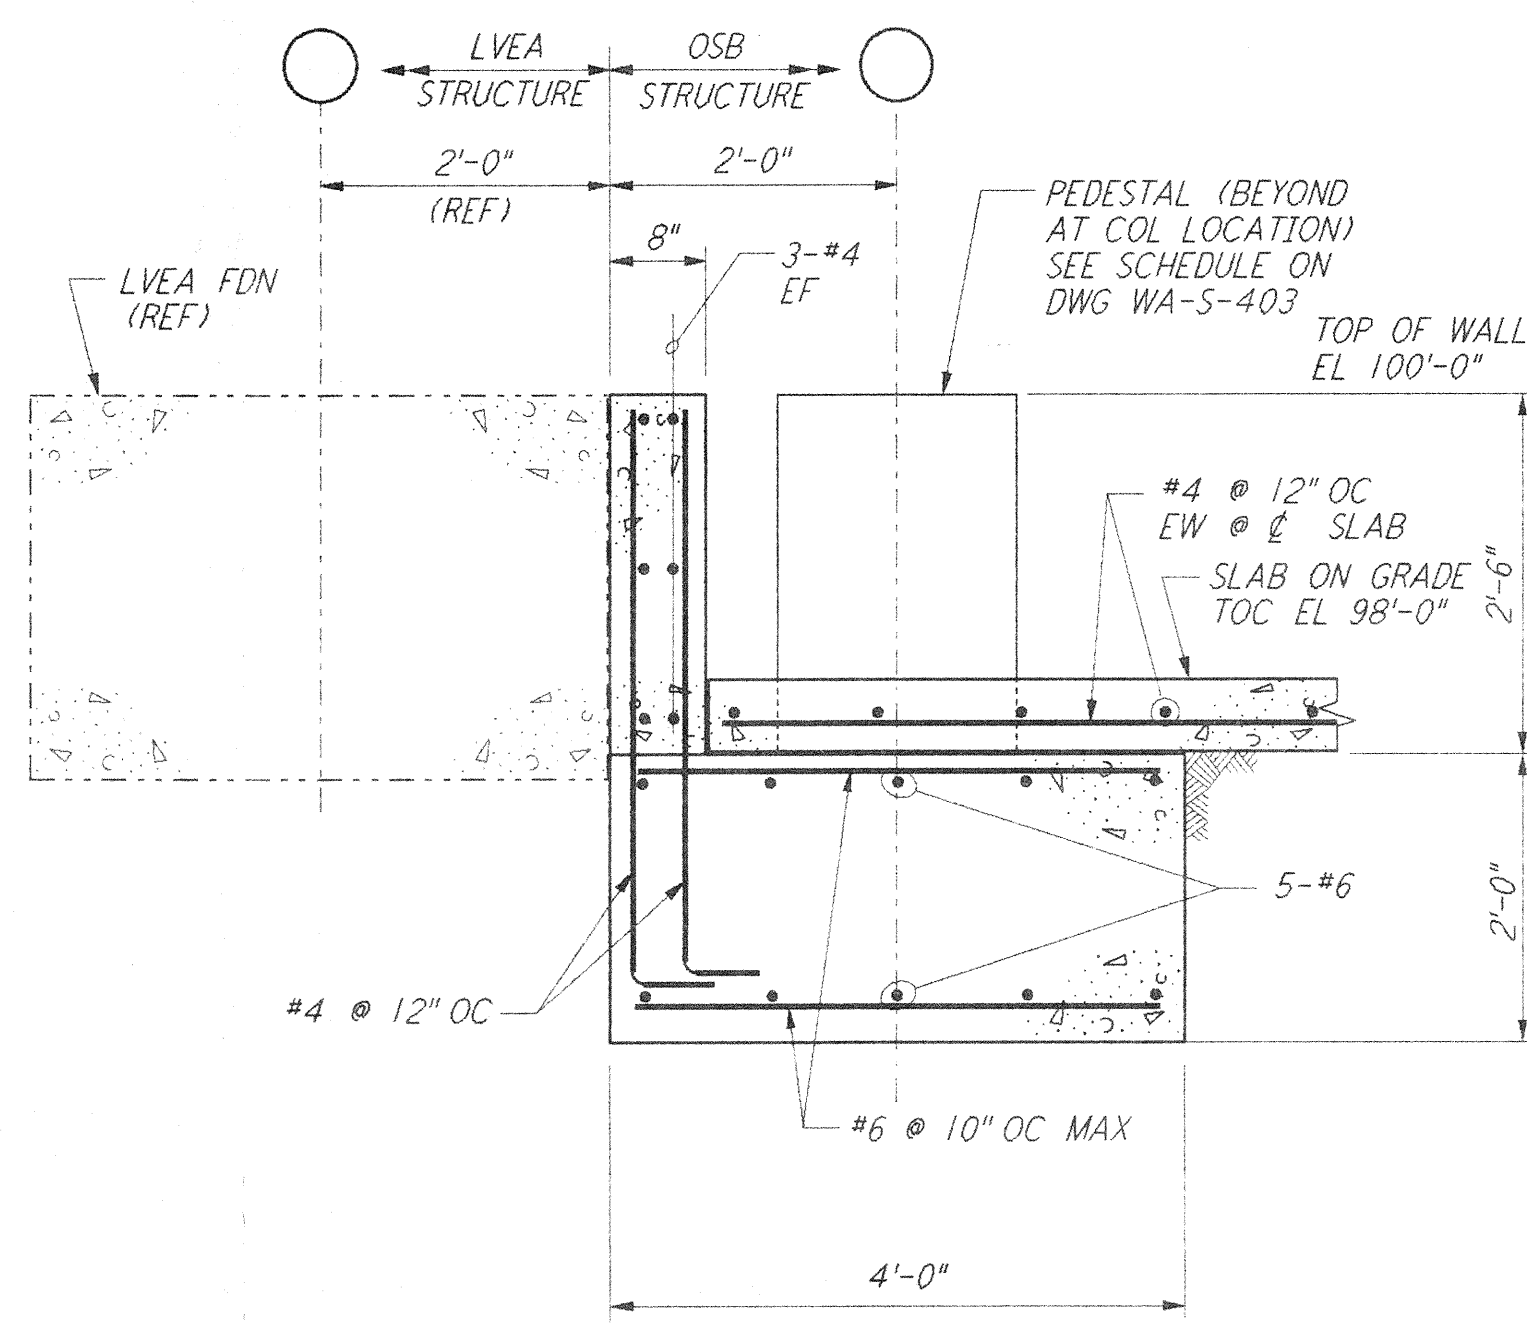


SECTION B REF
 $\frac{3}{4}'' = 1'-0''$ WA-S-405 WA-S-102

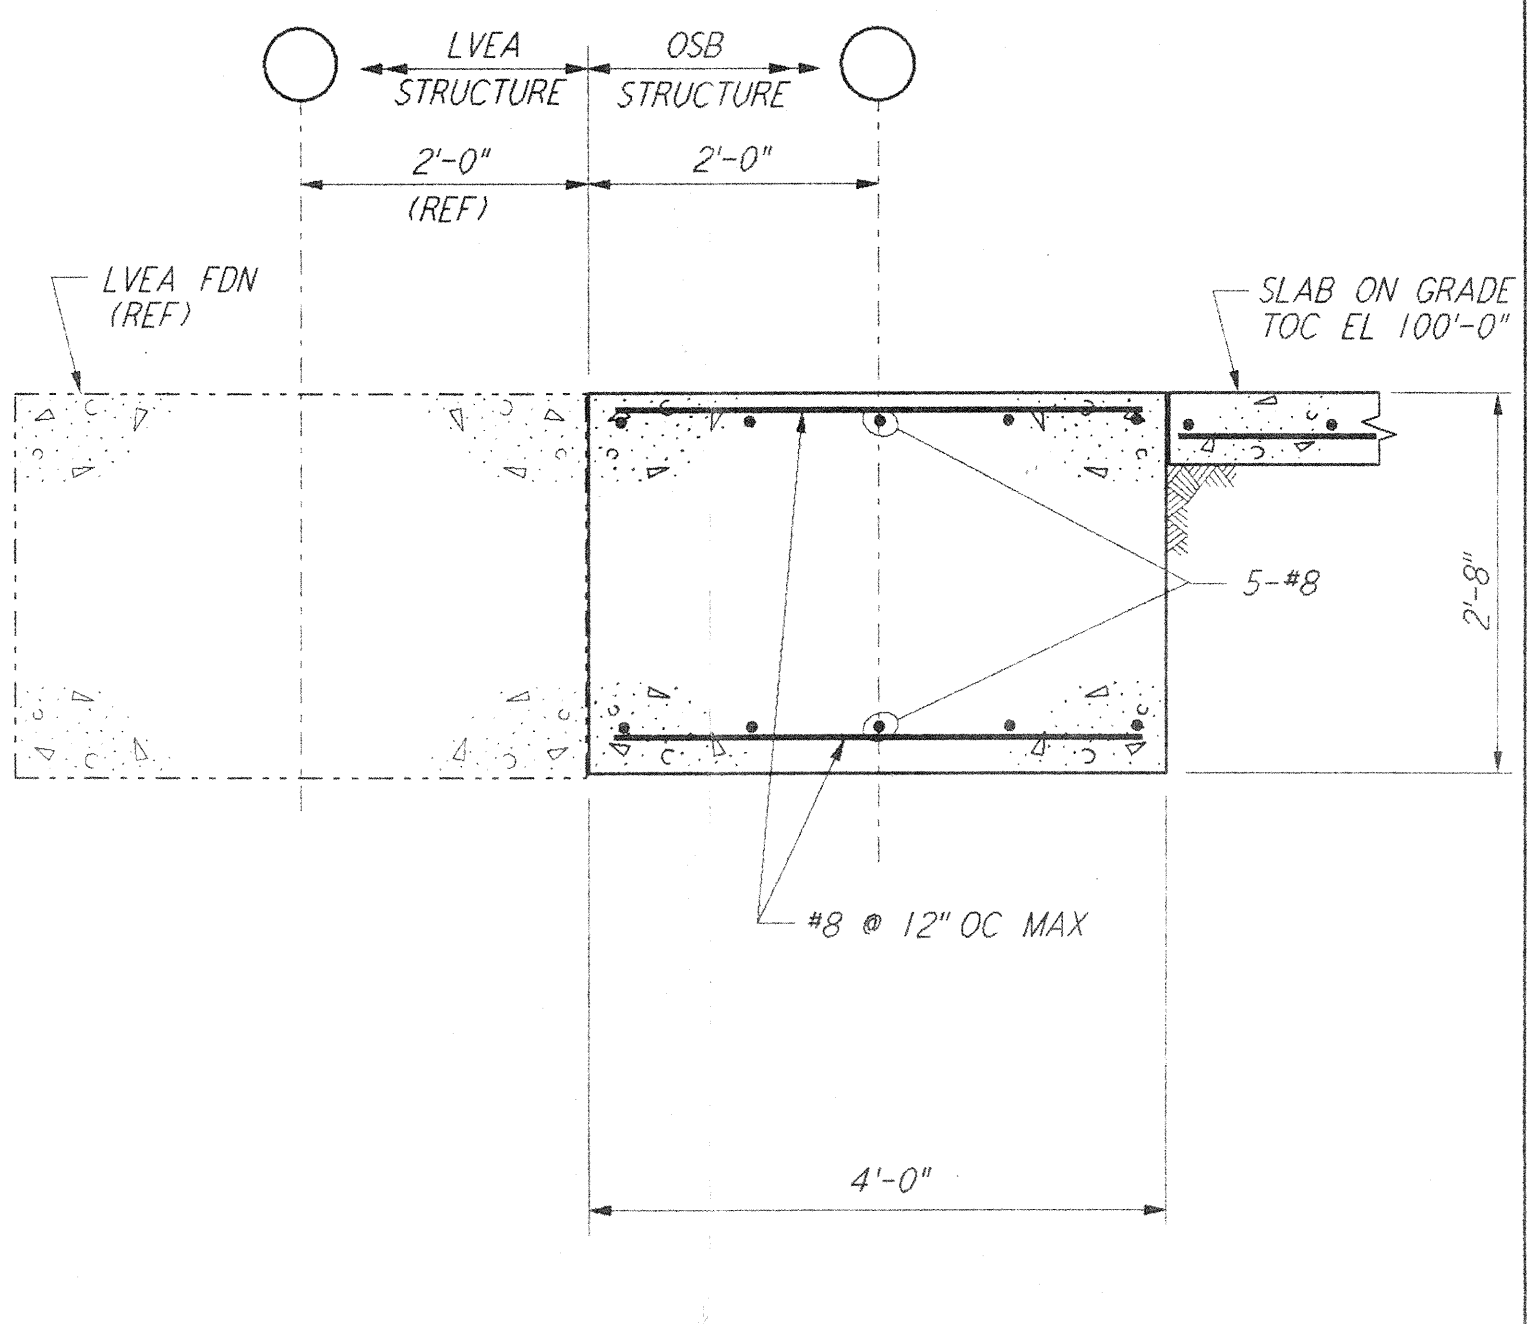


SECTION C REF
 $\frac{3}{4}'' = 1'-0''$ WA-S-405 WA-S-102

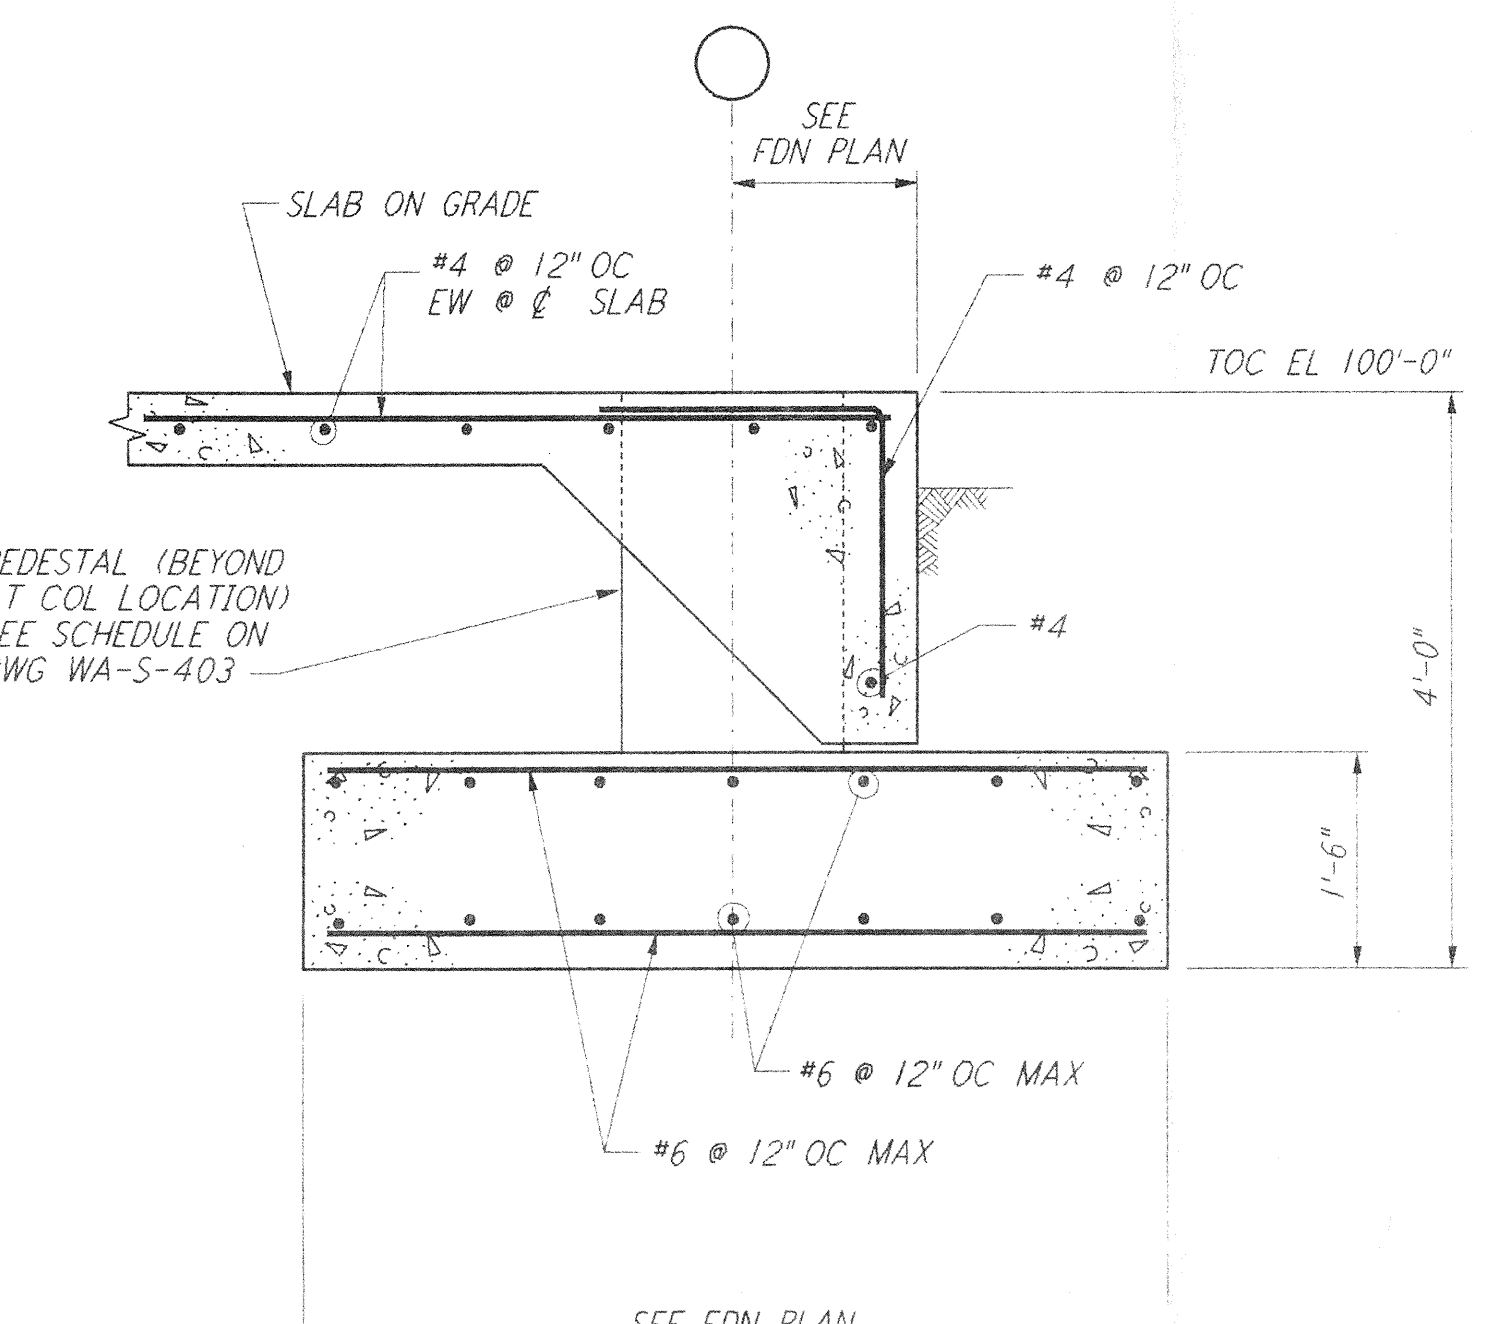


SECTION D REF
 $\frac{3}{4}'' = 1'-0''$ WA-S-405 WA-S-102

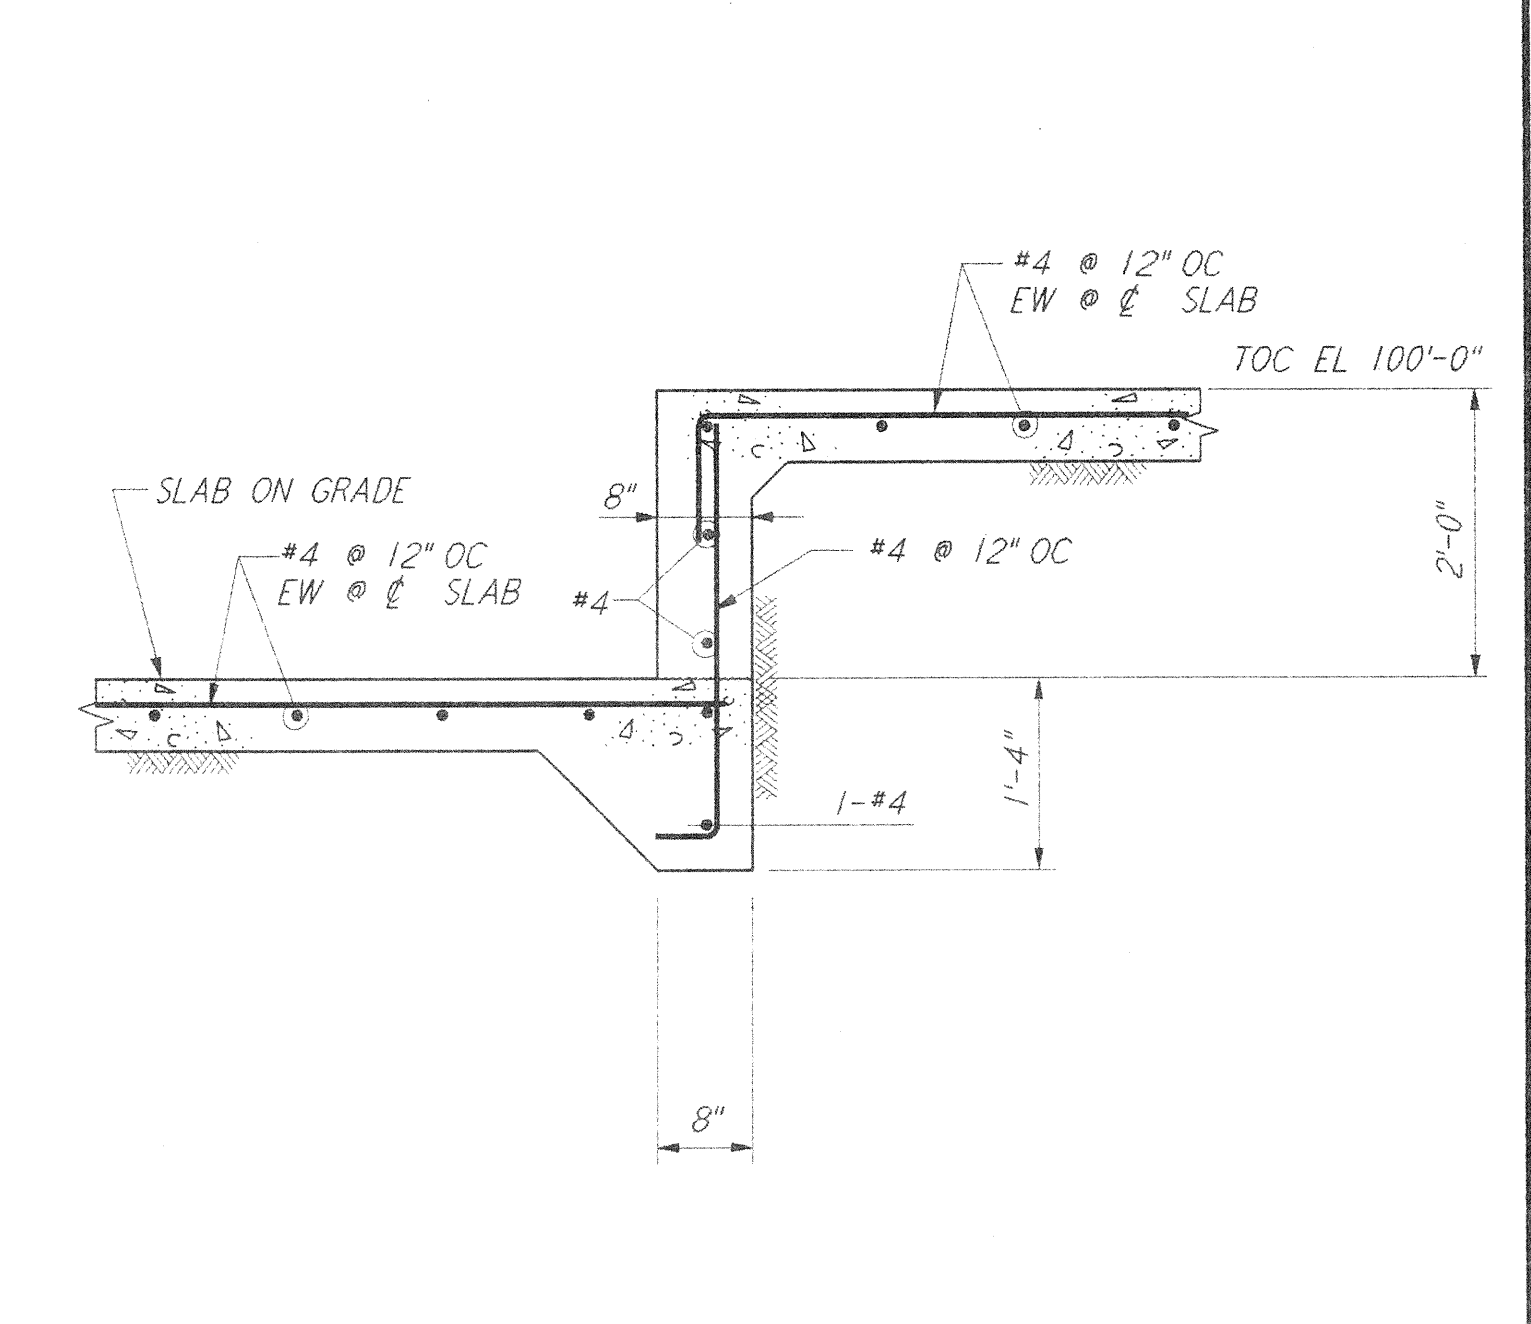


SECTION E REF
 $\frac{3}{4}'' = 1'-0''$ WA-S-405 WA-S-102

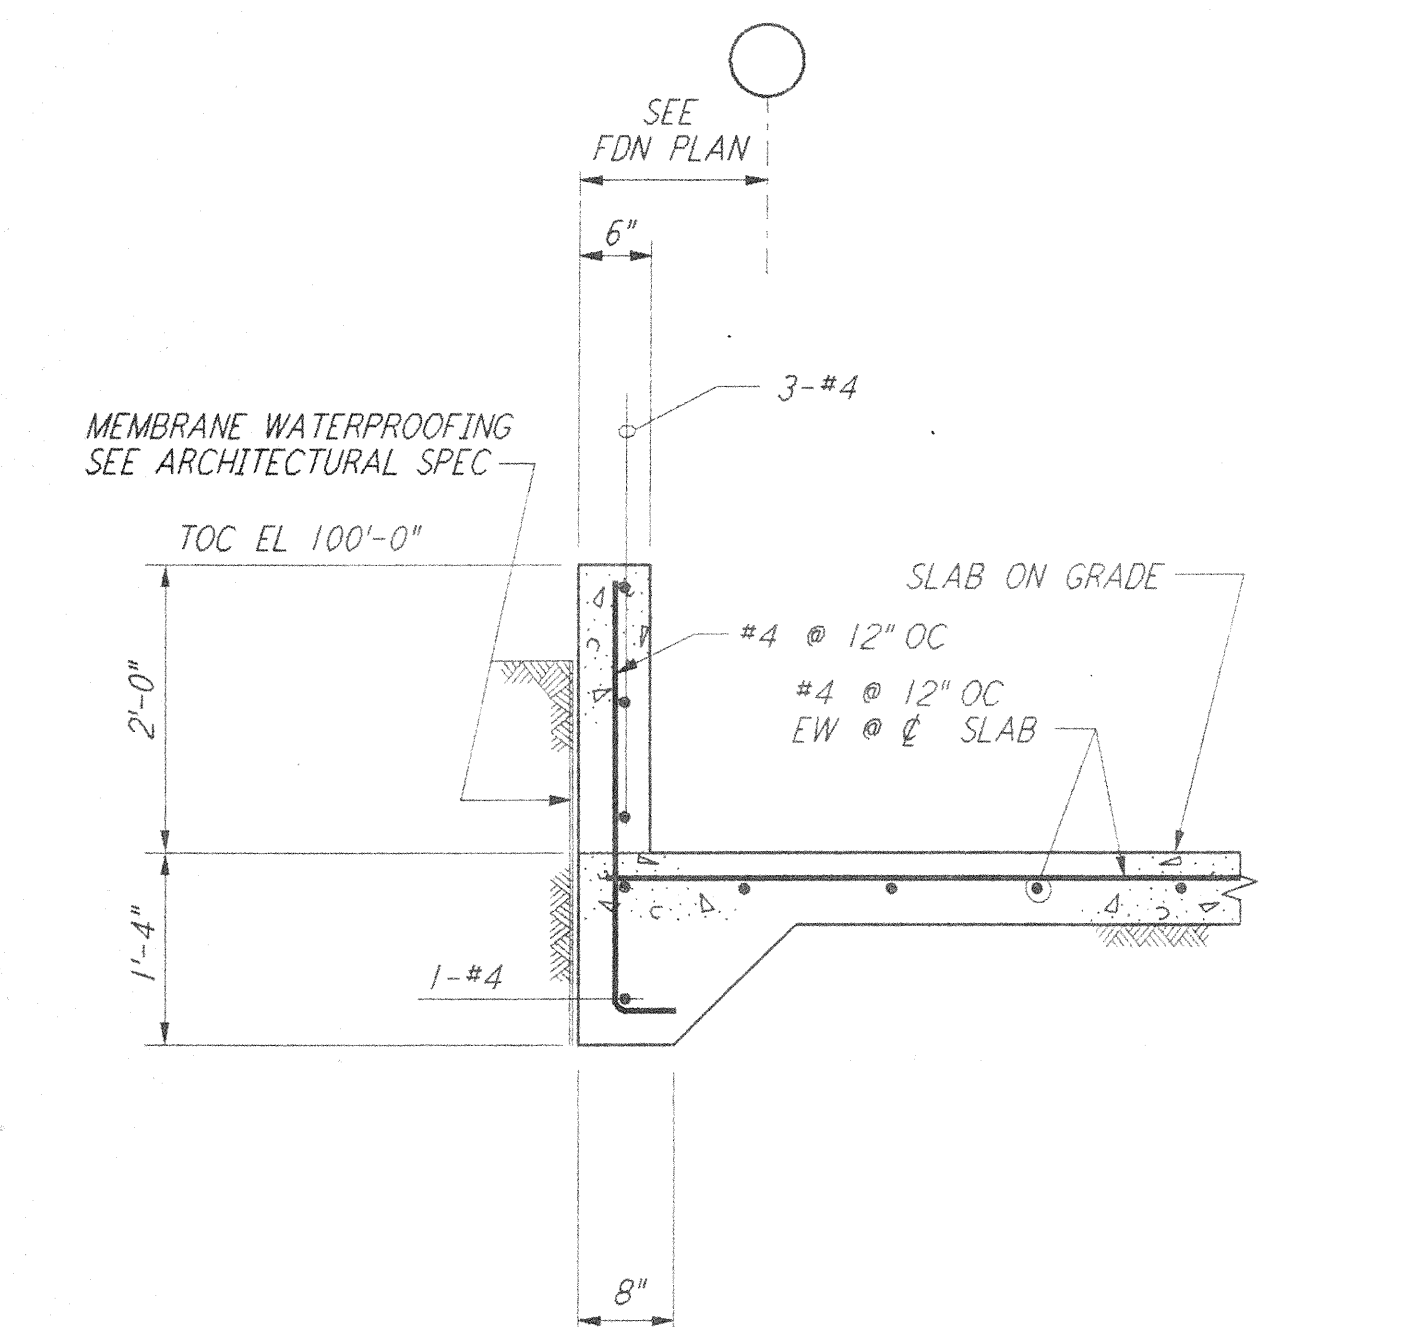


SECTION F REF
 $\frac{3}{4}'' = 1'-0''$ WA-S-405 WA-S-102

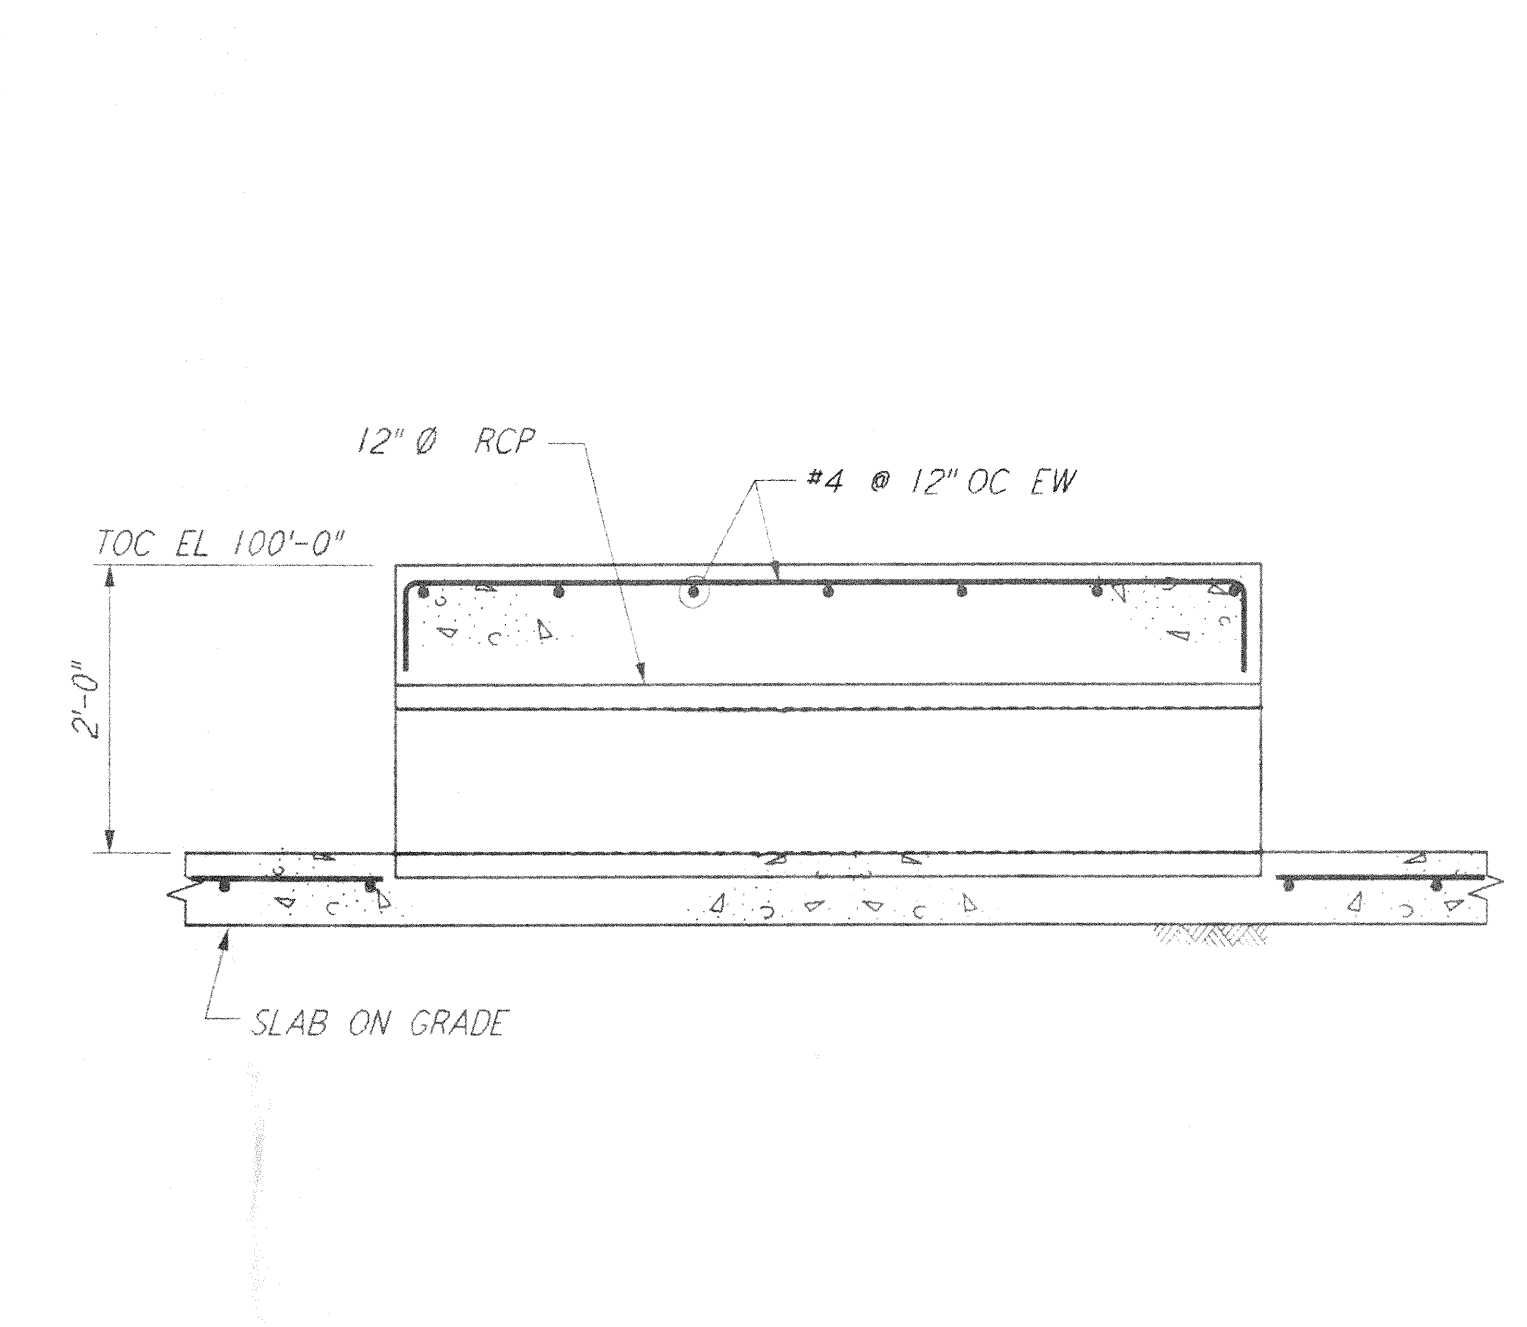


SECTION G REF
 $\frac{3}{4}'' = 1'-0''$ WA-S-405 WA-S-102

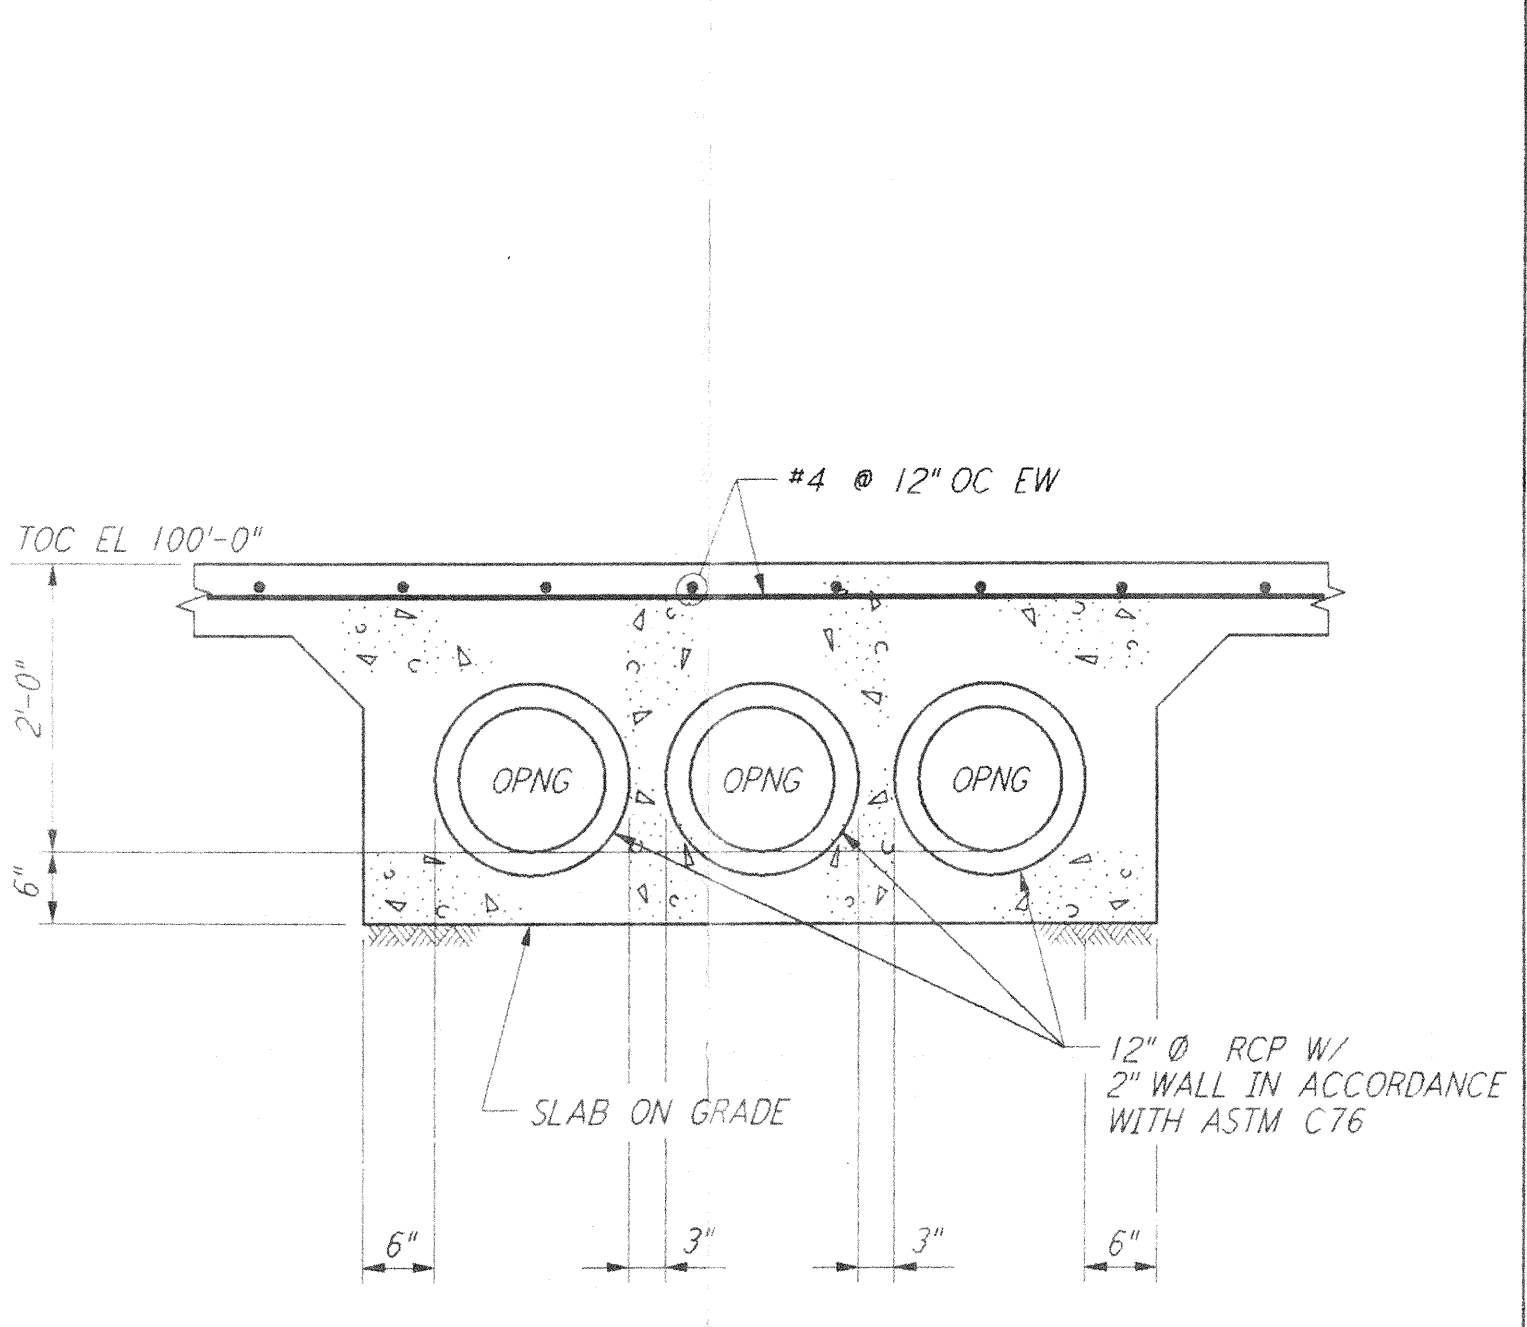


SECTION H REF
 $\frac{3}{4}'' = 1'-0''$ WA-S-405 WA-S-102

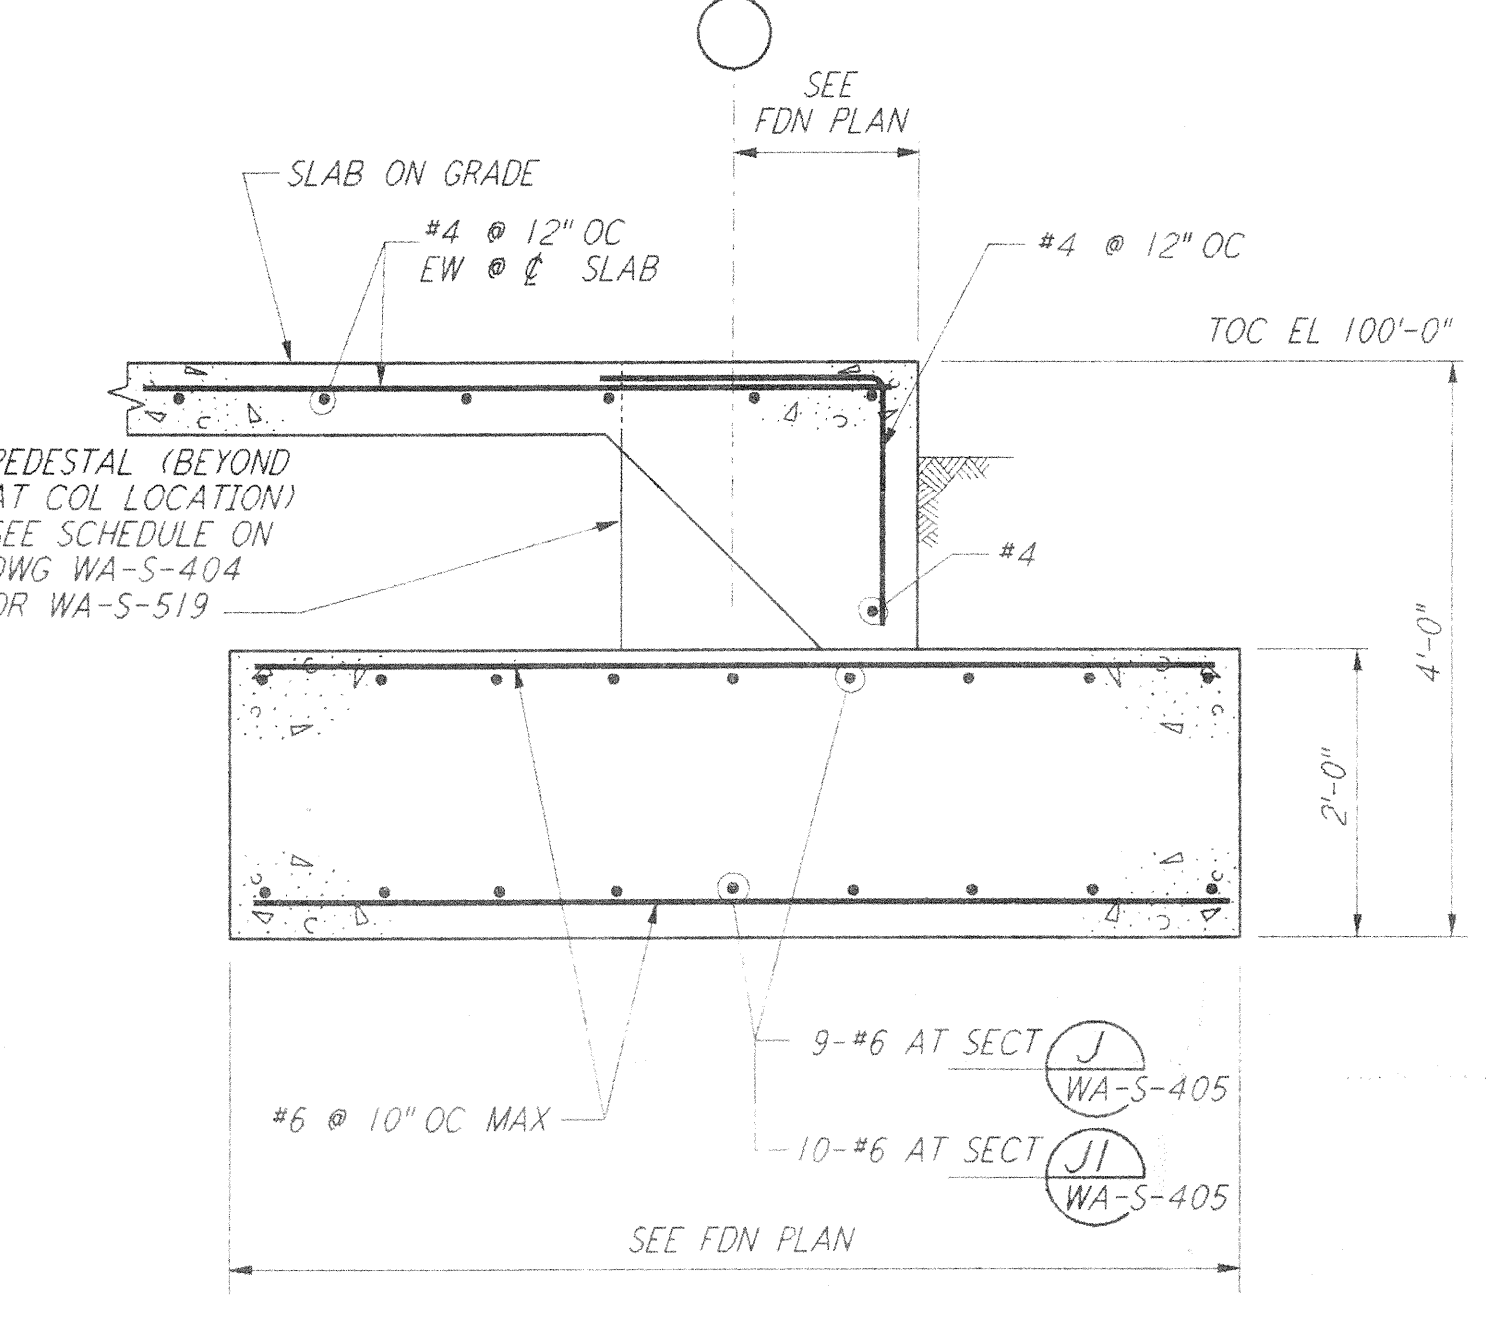


SECTION J, J1 REF
 $\frac{3}{4}'' = 1'-0''$ WA-S-405 WA-S-501

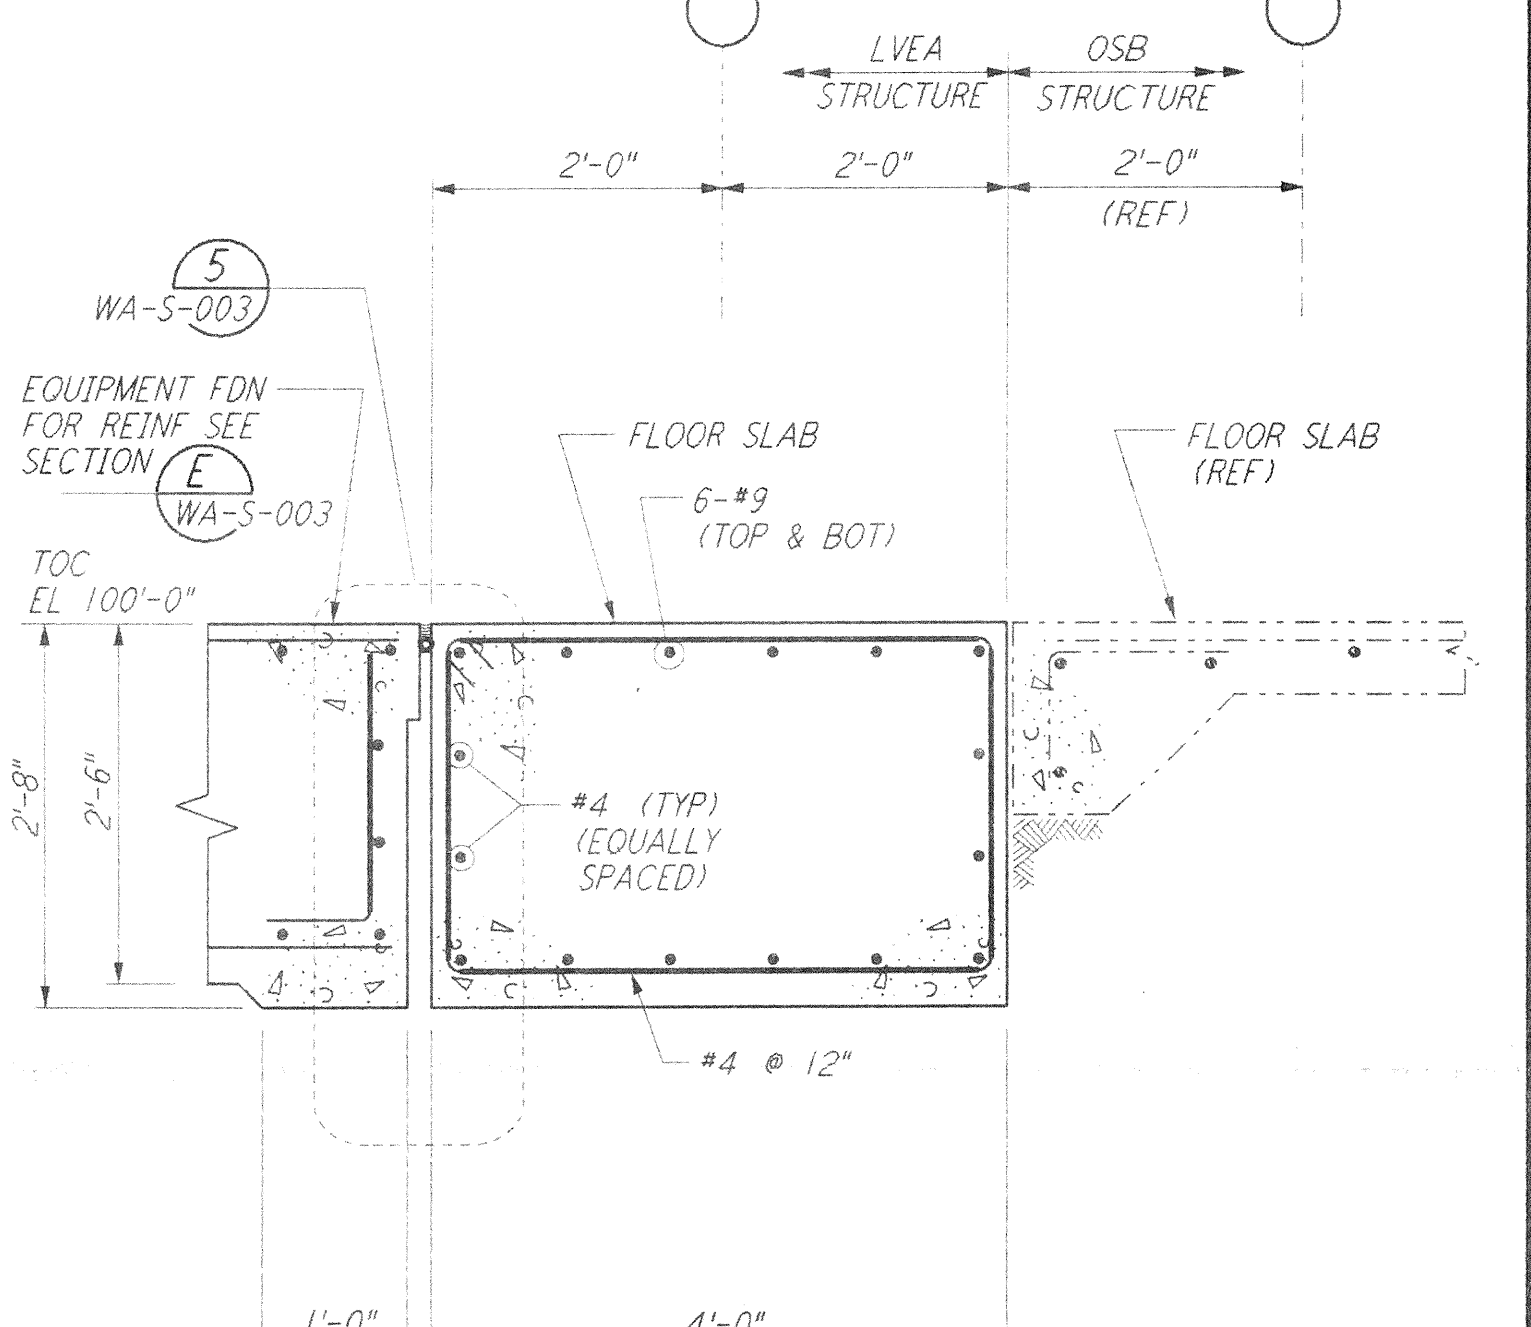


SECTION K REF
 $\frac{3}{4}'' = 1'-0''$ WA-S-405 WA-S-501

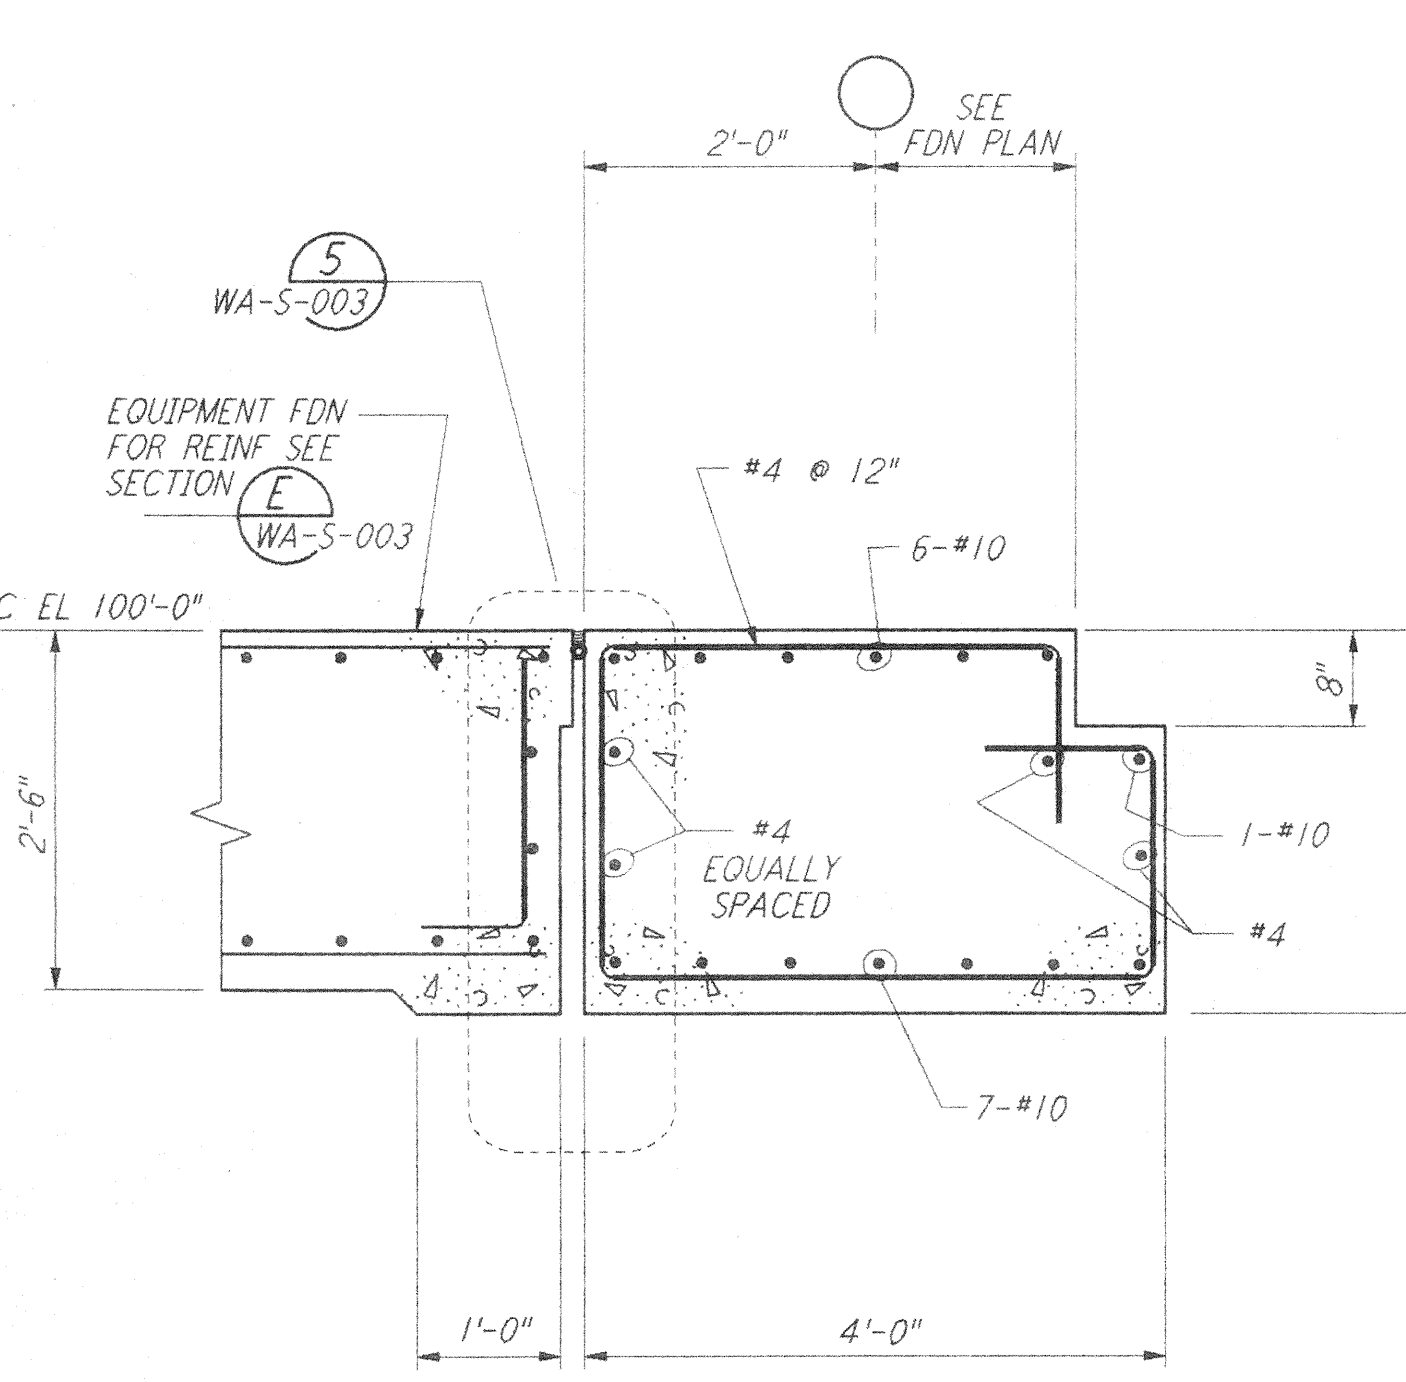


SECTION L REF
 $\frac{3}{4}'' = 1'-0''$ WA-S-405 WA-S-501

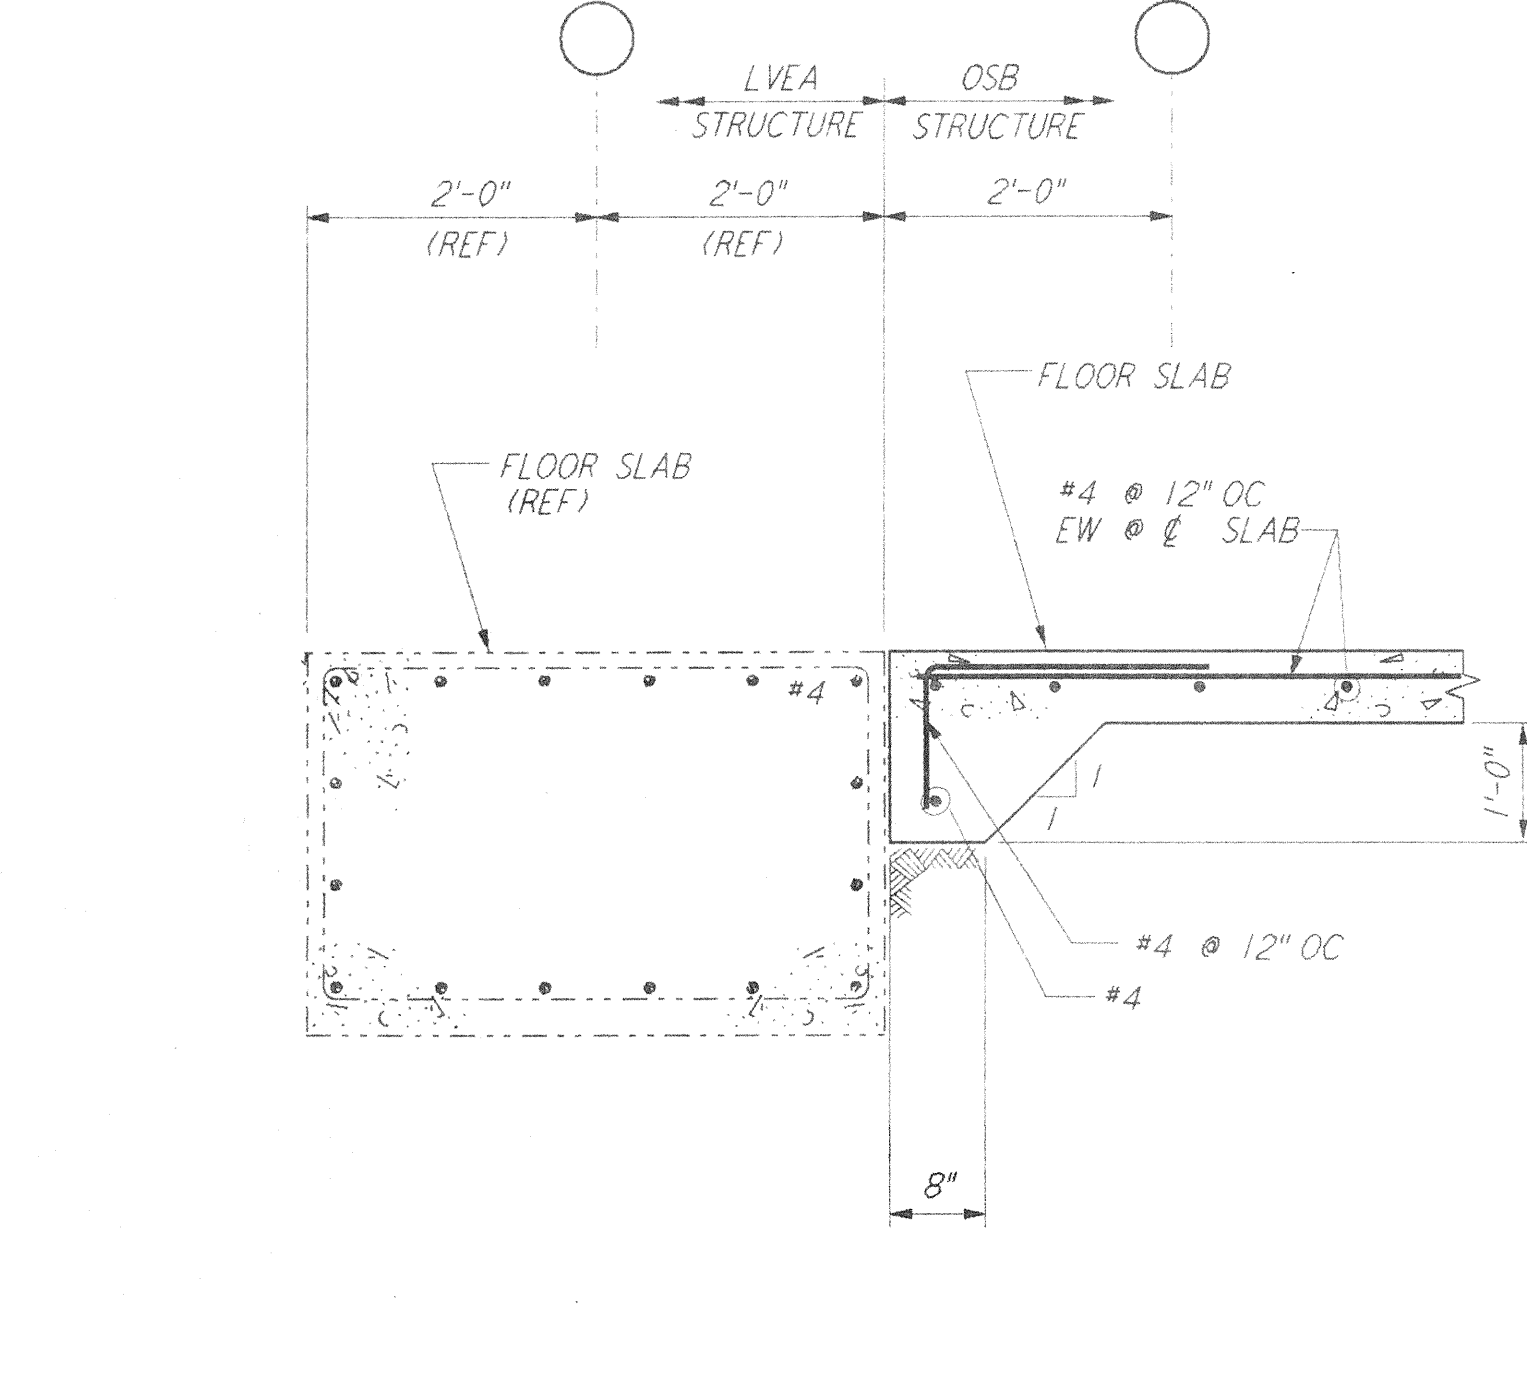

SECTION M REF
 $\frac{3}{4}'' = 1'-0''$ WA-S-405 WA-S-102

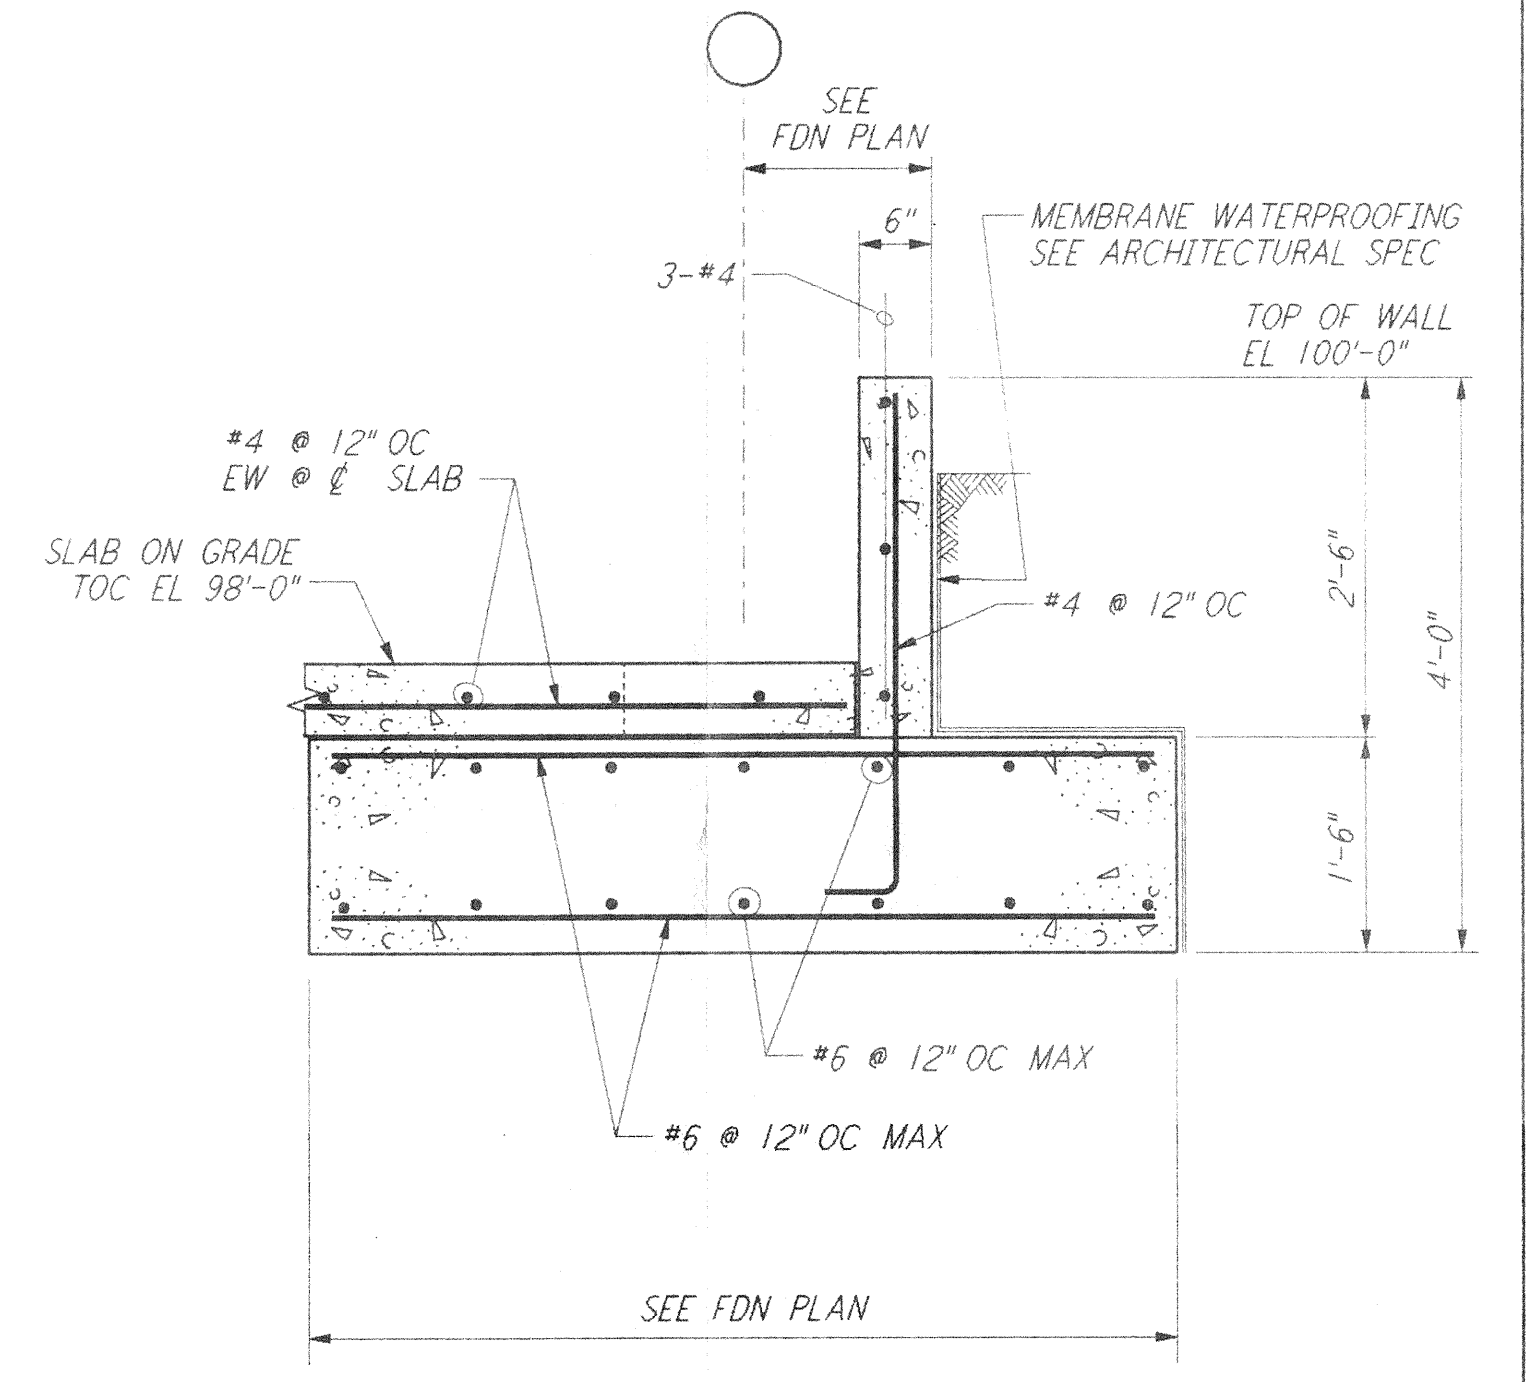


SECTION N REF
 $\frac{3}{4}'' = 1'-0''$ WA-S-405 WA-S-102

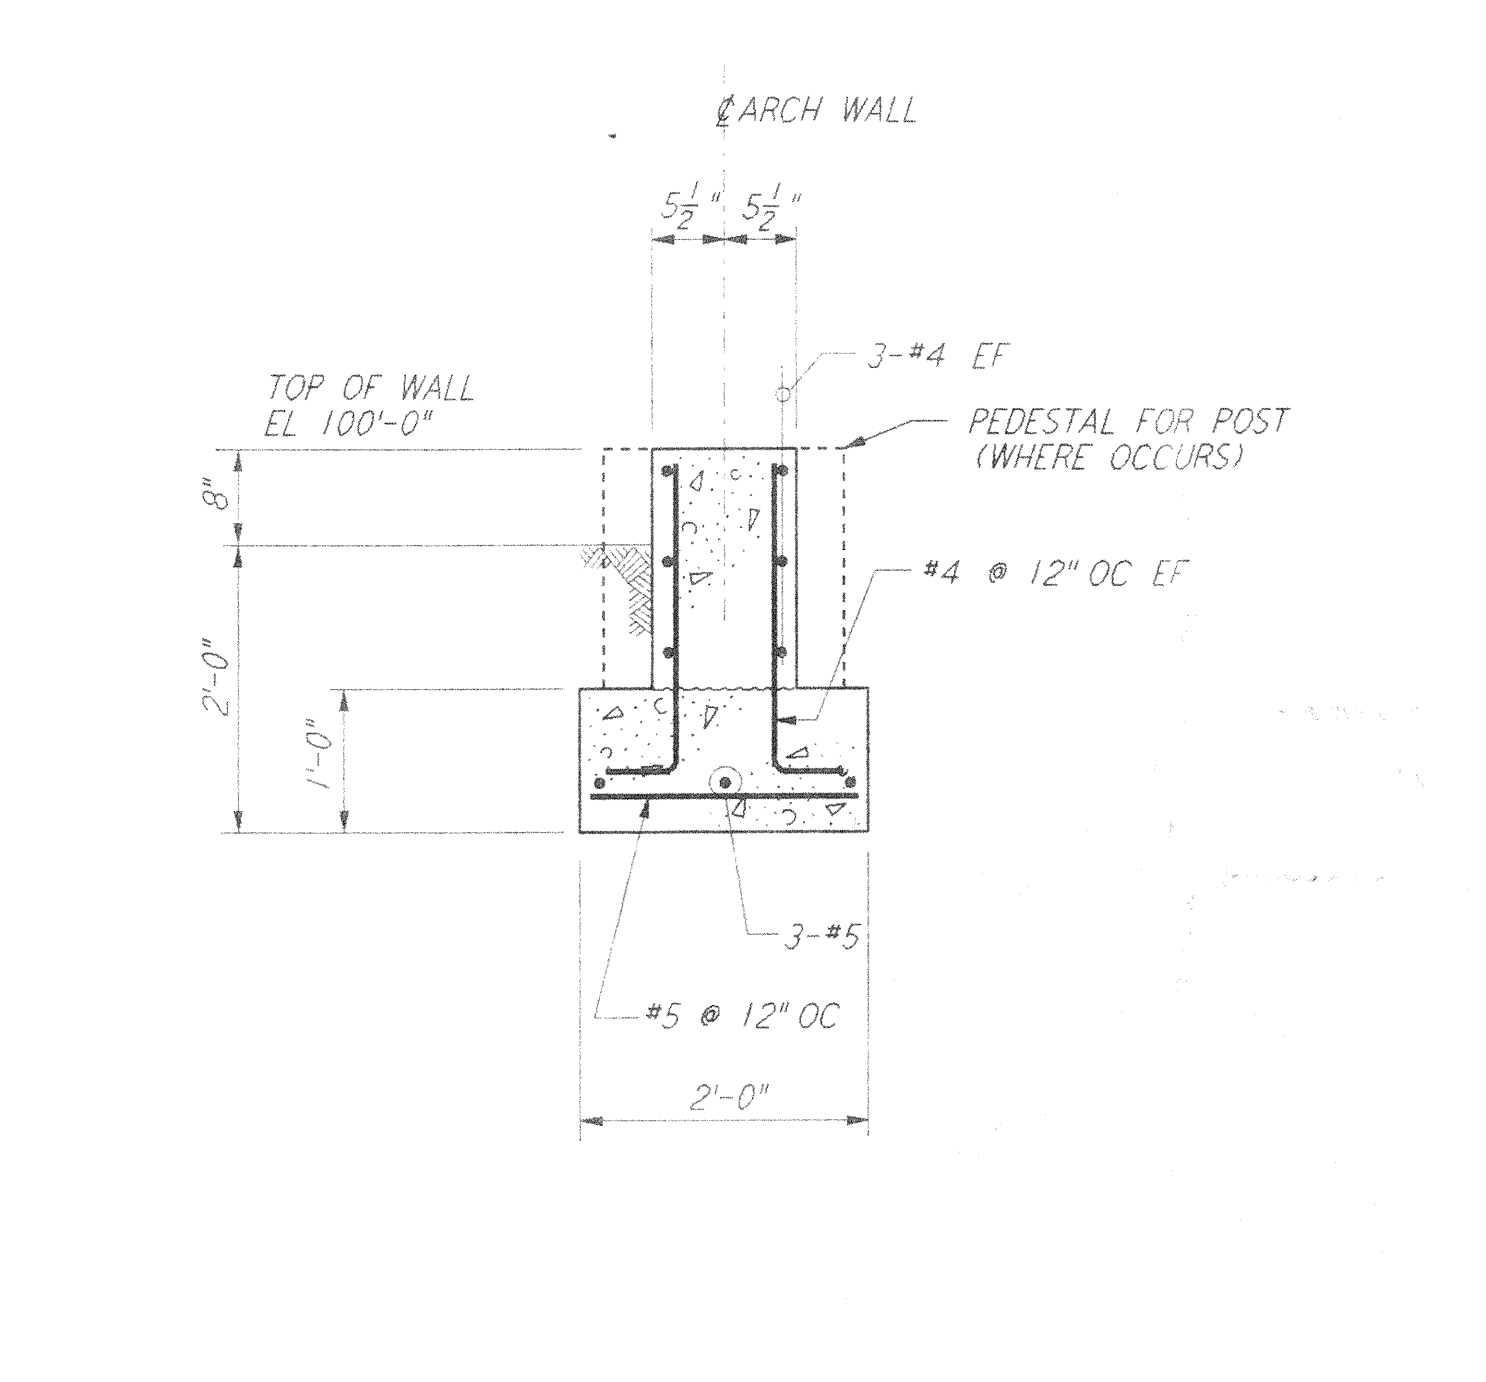

SECTION P REF
 $\frac{3}{4}'' = 1'-0''$ WA-S-405 WA-S-102

NO.	DATE	BY	CHKD	ENGR	PROJ	DESCRIPTION

ISSUED FOR CONSTRUCTION			
DRAWN	MCS	6-24-96	
CHECKED		7-2-96	
ENGINEER		5-28-96	
PROJ		7-19-96	

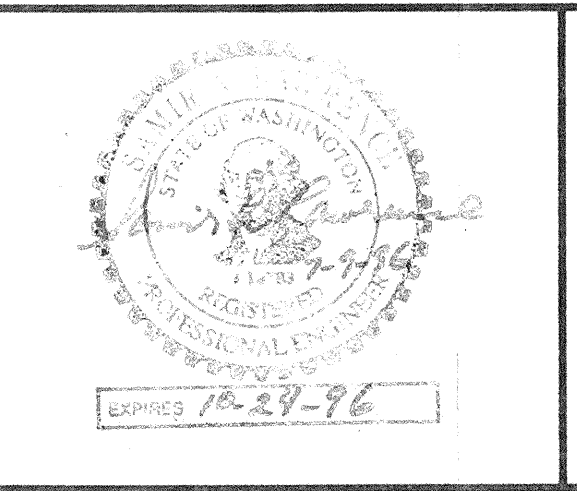

PARSONS
 100 WEST WALNUT STREET
 PASADENA, CALIFORNIA

LIGO
 CALIFORNIA INSTITUTE OF TECHNOLOGY
 MASSACHUSETTS INSTITUTE OF TECHNOLOGY

LASER INTERFEROMETER
 GRAVITATIONAL-WAVE OBSERVATORY
 SITE NO. 1 - HANFORD, WASHINGTON

STRUCTURAL FOUNDATION SECTIONS & DETAILS SHEET 1

AS NOTED PPI50969 8094
WA-S-405

LIGO-D960319-00-0 LIGOWAF.BDR