



This document and the design it covers are the property of PARSONS. They are loaned only with the borrower's expressed written agreement that they will not be reproduced, copied, loaned, exhibited, or used in any other way, except by written consent from PARSONS to the borrower.


This document and the design it covers are the property of PARSONS. They are loaned only with the borrower's expressed written agreement that they will not be reproduced, copied, loaned, exhibited, or used in any other way, except by written consent from PARSONS to the borrower.

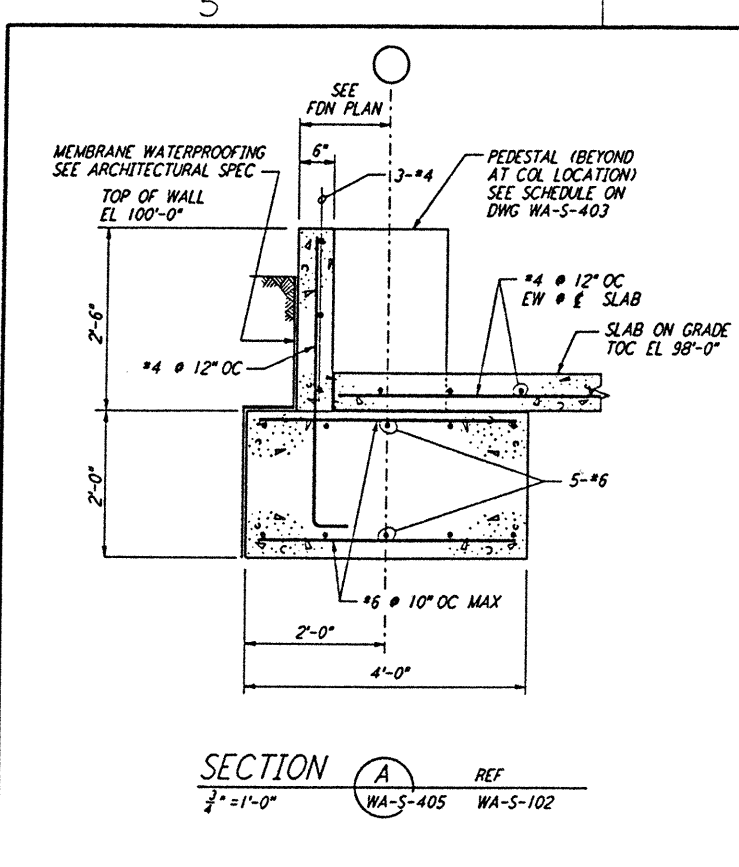


SECTION A REF
 $\frac{3}{8}'' = 1'-0''$ WA-S-405 WA-S-102

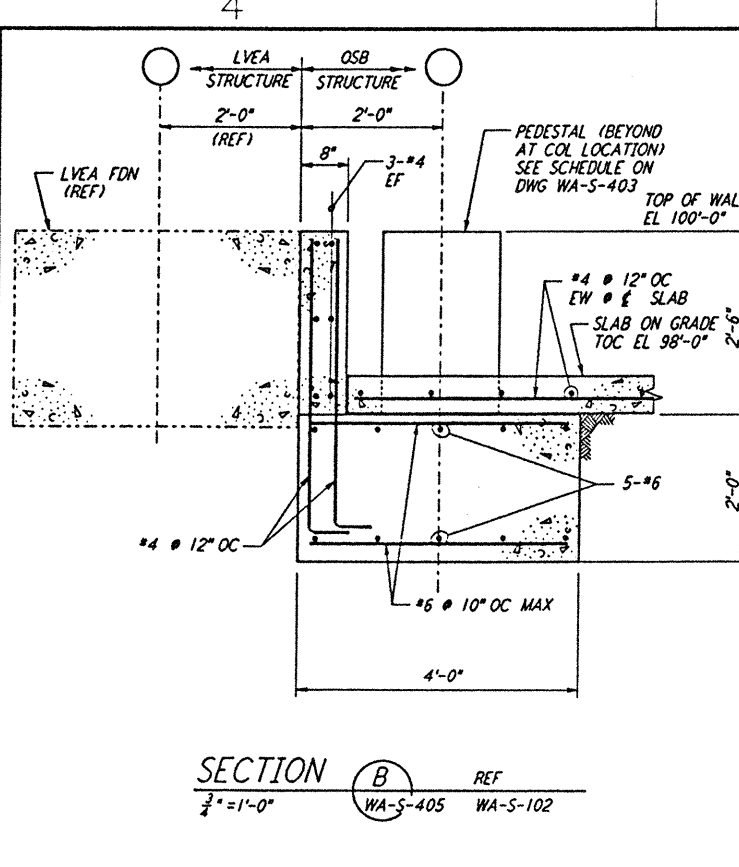


SECTION B REF
 $\frac{3}{8}'' = 1'-0''$ WA-S-405 WA-S-102

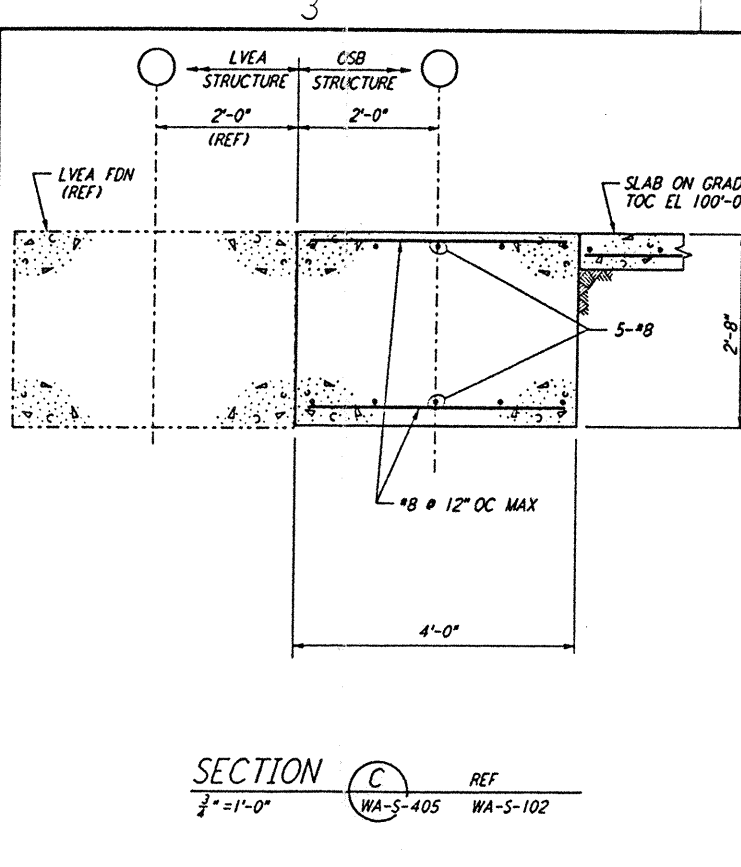


SECTION C REF
 $\frac{3}{8}'' = 1'-0''$ WA-S-405 WA-S-102

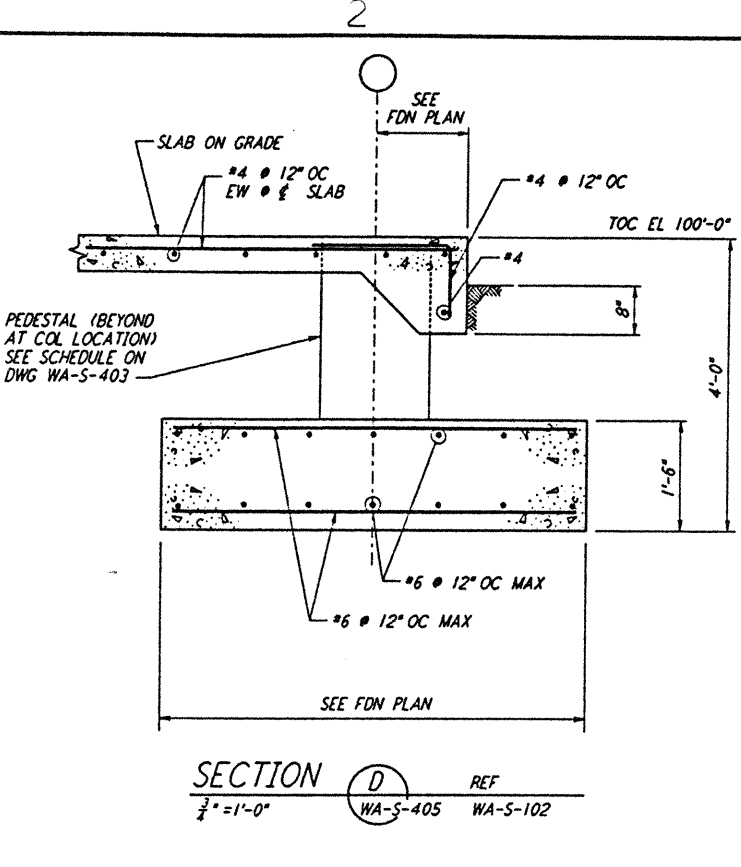


SECTION D REF
 $\frac{3}{8}'' = 1'-0''$ WA-S-405 WA-S-102

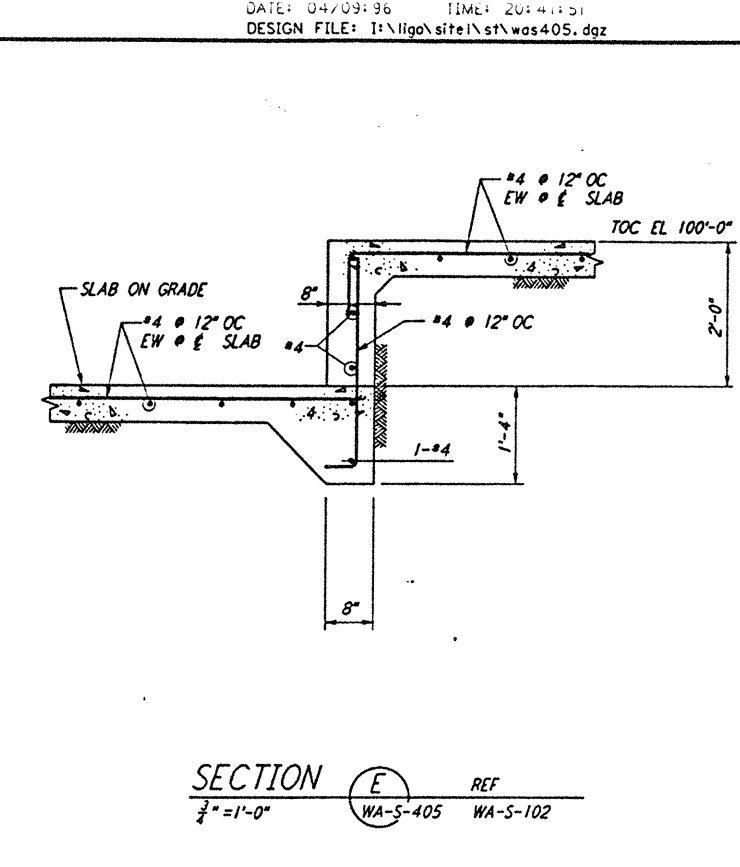


SECTION E REF
 $\frac{3}{8}'' = 1'-0''$ WA-S-405 WA-S-102

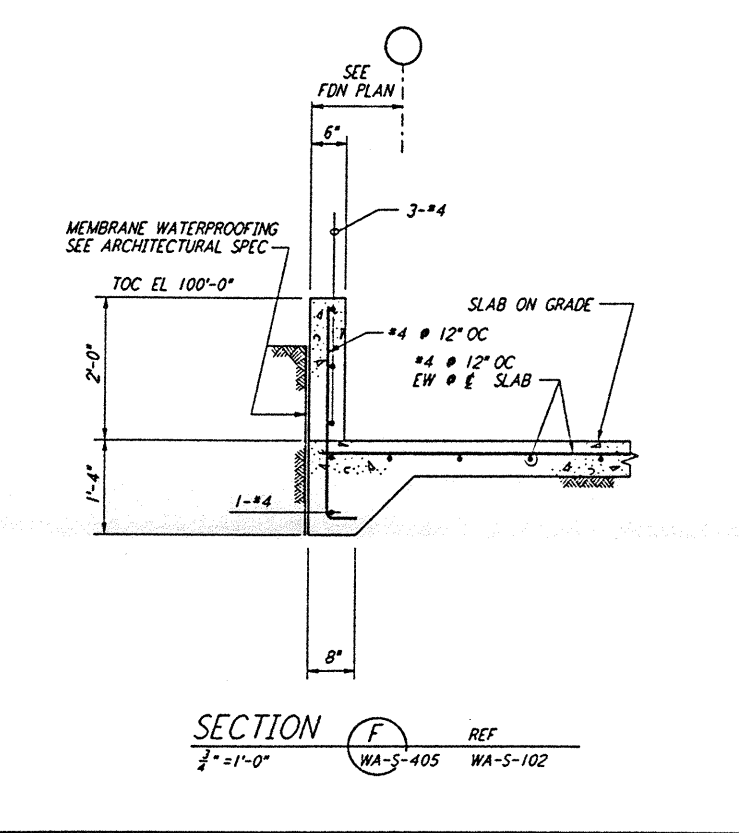


SECTION F REF
 $\frac{3}{8}'' = 1'-0''$ WA-S-405 WA-S-102

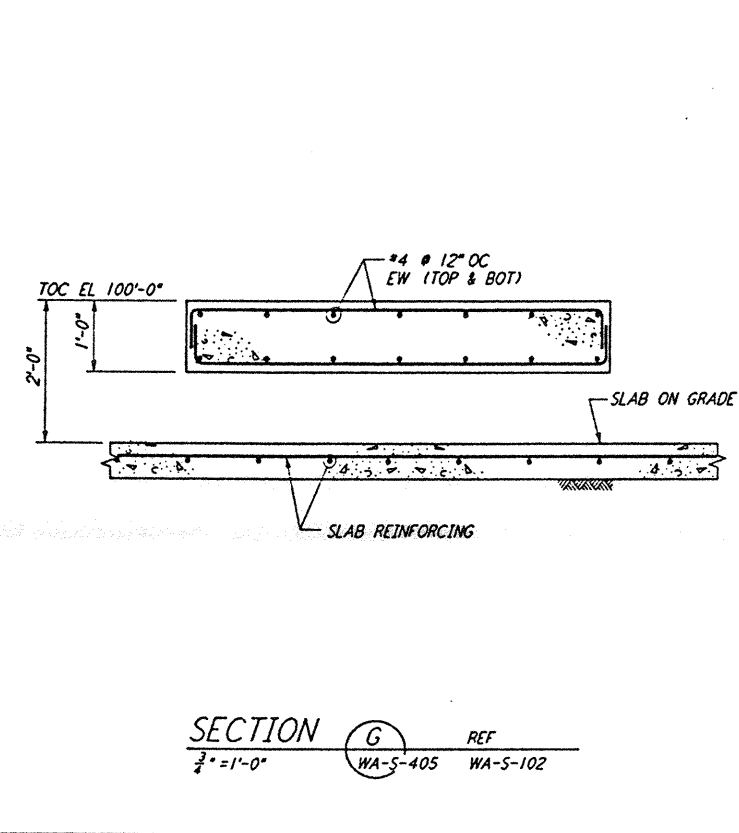


SECTION G REF
 $\frac{3}{8}'' = 1'-0''$ WA-S-405 WA-S-102

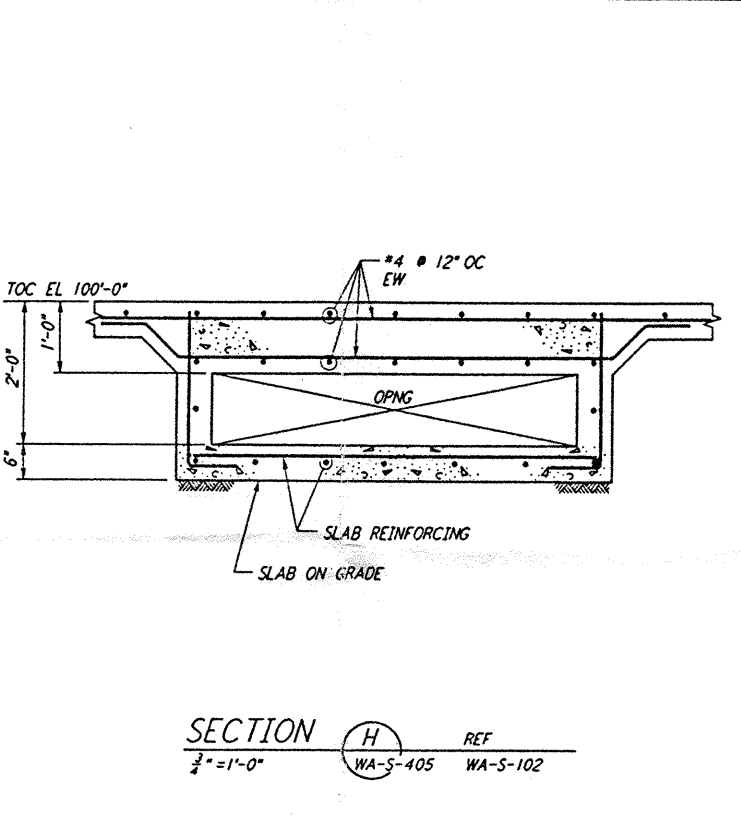


SECTION H REF
 $\frac{3}{8}'' = 1'-0''$ WA-S-405 WA-S-102

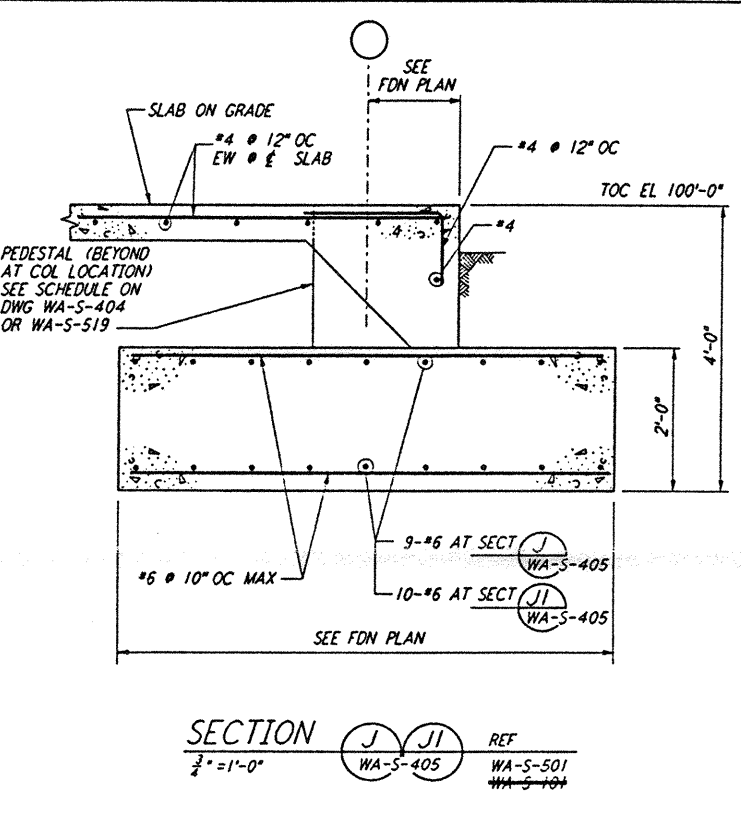


SECTION J REF
 $\frac{3}{8}'' = 1'-0''$ WA-S-405 WA-S-501

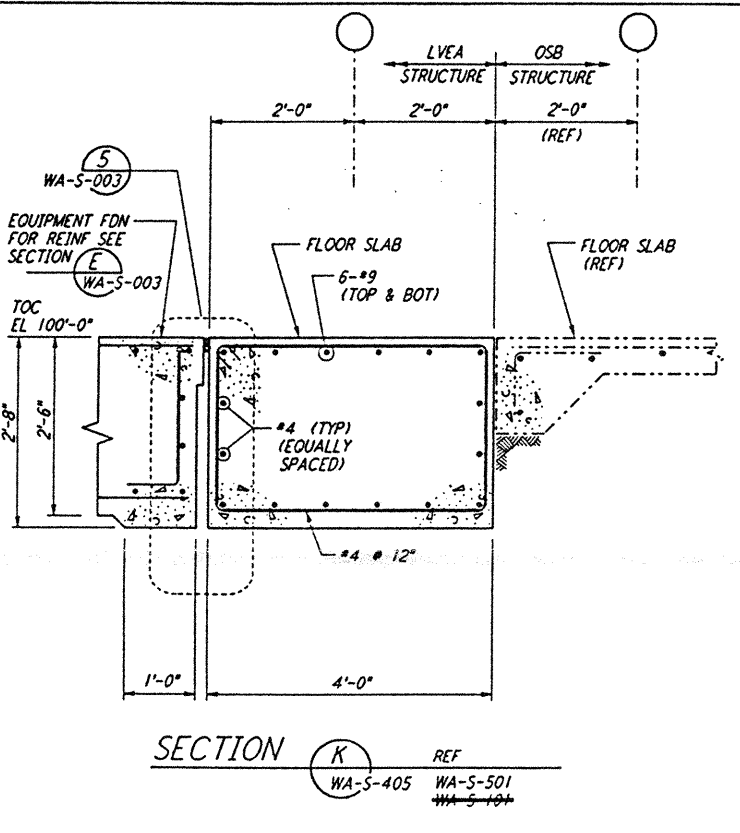


SECTION K REF
 $\frac{3}{8}'' = 1'-0''$ WA-S-405 WA-S-501

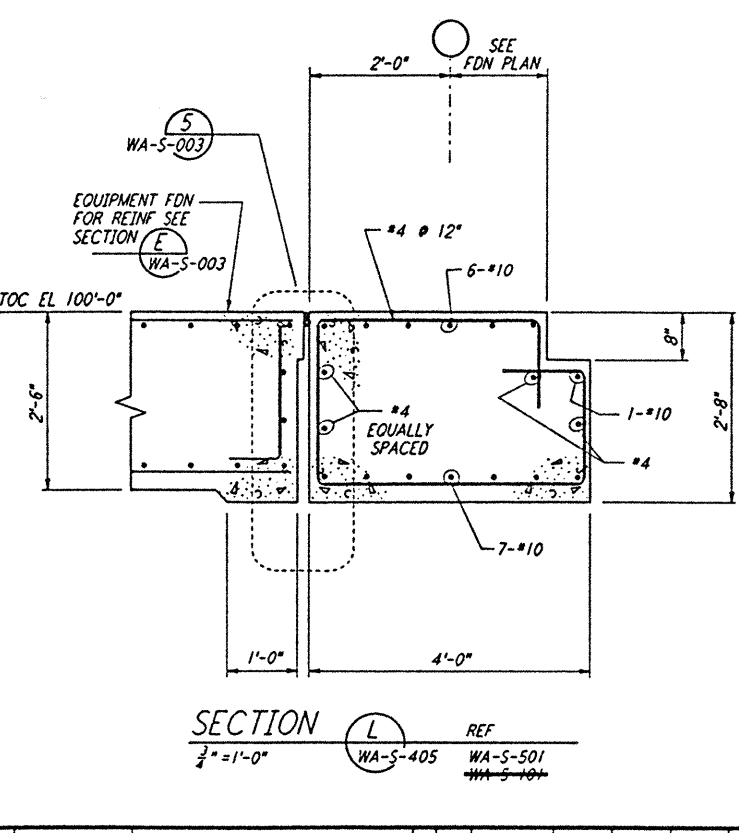


SECTION L REF
 $\frac{3}{8}'' = 1'-0''$ WA-S-405 WA-S-501

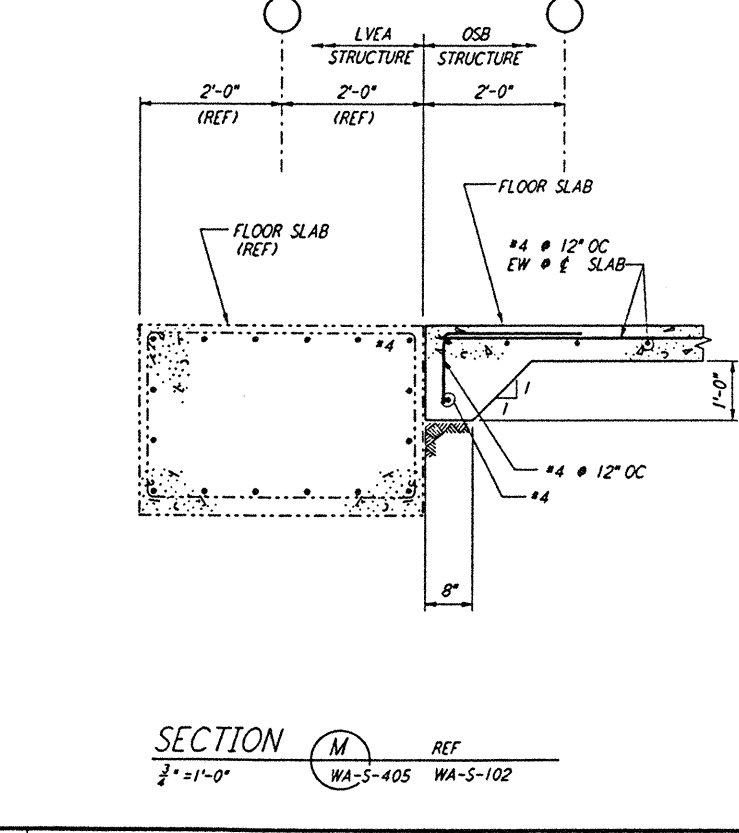

SECTION M REF
 $\frac{3}{8}'' = 1'-0''$ WA-S-405 WA-S-102

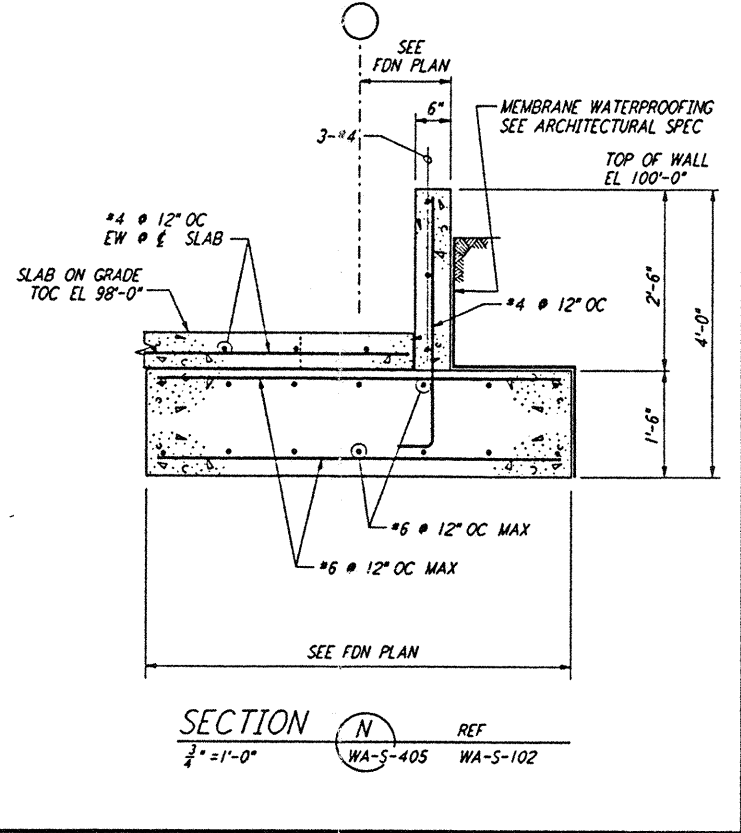

SECTION N REF
 $\frac{3}{8}'' = 1'-0''$ WA-S-405 WA-S-102

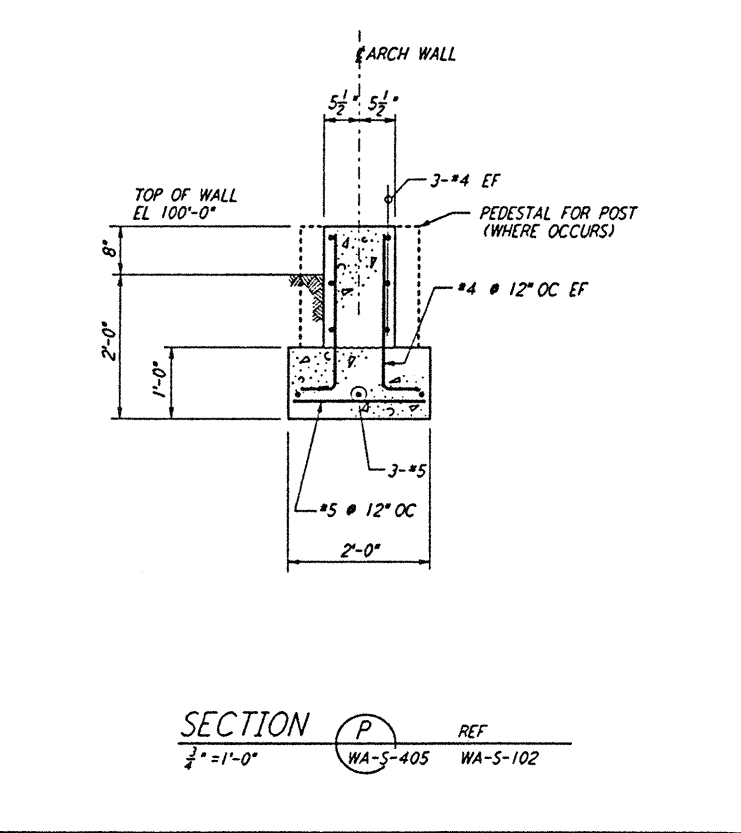

SECTION P REF
 $\frac{3}{8}'' = 1'-0''$ WA-S-405 WA-S-102

NO.	DATE	BY	CHKD	ENGR	PROJ	DESCRIPTION
A	4-19-96	MCS	DD	PL	2000	FINAL DESIGN REVIEW & BID

NO.	DATE	BY	CHKD	ENGR	PROJ	DESCRIPTION
A	4-19-96	MCS	DD	PL	2000	FINAL DESIGN REVIEW & BID

DRAWN	MCS
CHECKED	
ENGINEER	
PROJ	

PARSONS
 100 WEST WALNUT STREET
 PASADENA, CALIFORNIA

LIGO
 CALIFORNIA INSTITUTE OF TECHNOLOGY
 MASSACHUSETTS INSTITUTE OF TECHNOLOGY

LASER INTERFEROMETER
 GRAVITATIONAL-WAVE OBSERVATORY
 SITE NO. 1 - HANFORD, WASHINGTON

SCALE AS NOTED
 CONTRACT NUMBER PPI 50969
 PROJECT NUMBER 8094

STRUCTURAL FOUNDATION
 SECTIONS & DETAILS
 SHEET 1

WA-S-405