

PACKAGED AIR HANDLING UNIT SCHEDULE

Table with columns: UNIT NO., LOCATION, SERVICE, TYPE, MIN SP (IN. WG), FAN (TYPE, ACFM, BHP, RPM), MOTOR (HP, VOLTS/PH/Hz, RPM, TYPE), TOTAL CAPACITY (BTUH), SENSIBLE CAPACITY (BTUH), MAX FACE VEL (FPM), ACFM, CHILLED WATER COIL (MAX AIR PD (IN. WG), ROWS, MAX FPI, *FDB, *FWB, *FDB, *FWB), ELECTRIC HEATING COIL (HEATING CAPACITY (KW), NUMBER OF STAGES, VOLTS/PH/Hz, DUCT SIZE (IN), TYPE), FILTERS (EFF (%), QTY, SIZE (IN.), PD (IN. WG) CLEAN, REPLACEMENT), OPER WT (LB), MANUFACTURER/MODEL NO., MIN OUTSIDE AIR CFM, REMARKS.

NOTES:
1. FOR LEGEND, ABBREVIATIONS AND GENERAL NOTES SEE SHEETS WA-H-001 AND WA-H-002.

CONVECTOR SCHEDULE

Table with columns: UNIT NO., LOCATION, SERVICE, TYPE, POWER (KW, VOLTS/PH/Hz), OPER WT (LB), MANUFACTURER/MODEL NO., REMARKS.

AIR FILTER SCHEDULE

Table with columns: UNIT NO., LOCATION, SERVICE, TYPE, ACFM, EFFICIENCY PERCENT (%), QTY, SIZE (IN.), PD (IN. WG) CLEAN, REPLACEMENT, MANUFACTURER/MODEL NO., REMARKS.

FAN SCHEDULE

Table with columns: UNIT NO., LOCATION, SERVICE, TYPE, ACFM, MIN TSP (IN. WG), RPM, DRIVE, BHP, HP, VOLTS/PH/Hz, RPM, TYPE, OPER WT (LB), MANUFACTURER/MODEL NO., REMARKS.

AIR COMPRESSOR SCHEDULE

Table with columns: UNIT NO., LOCATION, SERVICE, TYPE, ACFM, PSIG, MIN TANK CAPACITY (GAL), HP, VOLTS/PH/Hz, OPER WT (LB), MANUFACTURER/MODEL NO., REMARKS.

GLYCOL FEED PUMP SCHEDULE

Table with columns: UNIT NO., LOCATION, SERVICE, FLOW RATE (GPM), PRESSURE RANGE (PSIG), HP, VOLTS/PH/Hz, OPERATING WT (LBS), MANUFACTURER/MODEL NO., TANK CAPACITY (GAL), REMARKS.

CHILLED WATER CIRCULATING PUMP SCHEDULE

Table with columns: UNIT NO., LOCATION, SERVICE, TYPE, FLUID PUMPED, MAX FLUID TEMP (°F), GPM, TOTAL HEAD (FT), NPSH (FT), BHP, HP, VOLTS/PH/Hz, RPM, TYPE, OPER WT (LB), MANUFACTURER/MODEL NO., REMARKS.



CHEMICAL POT FEEDER SCHEDULE

Table with columns: UNIT NO., LOCATION, MIN SIZE (GAL), OPER WT (LB), CONSTRUCTION PRESSURE (PSIG), MANUFACTURER/MODEL NO., REMARKS.

This document and the design it covers are the property of PARSONS. They are loaned only with the borrower's expressed written agreement that they will not be reproduced, copied, loaned, exhibited, or used in any other way, except by written consent from PARSONS to the borrower.

Table with columns: REVISIONS (NO., DATE, BY, CHKO, ENGR, PROJ), DESCRIPTION, DRAWING NO., DESCRIPTION.

ISSUED FOR CONSTRUCTION
DRAWN CLP 6-24-96
CHECKED ME 7/5/96
ENGINEER AA 7/31/96
PROJ [Signature]

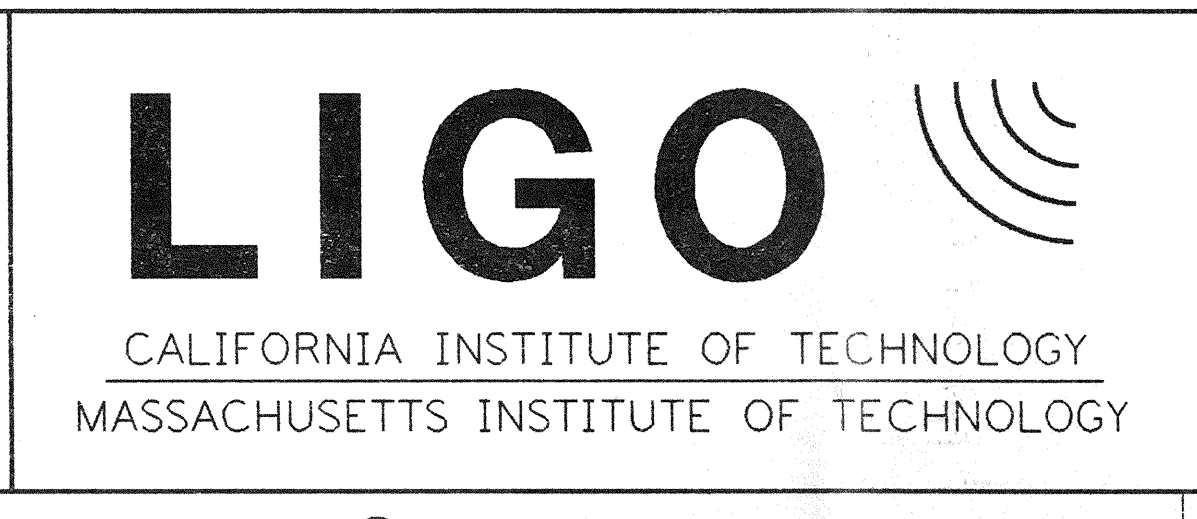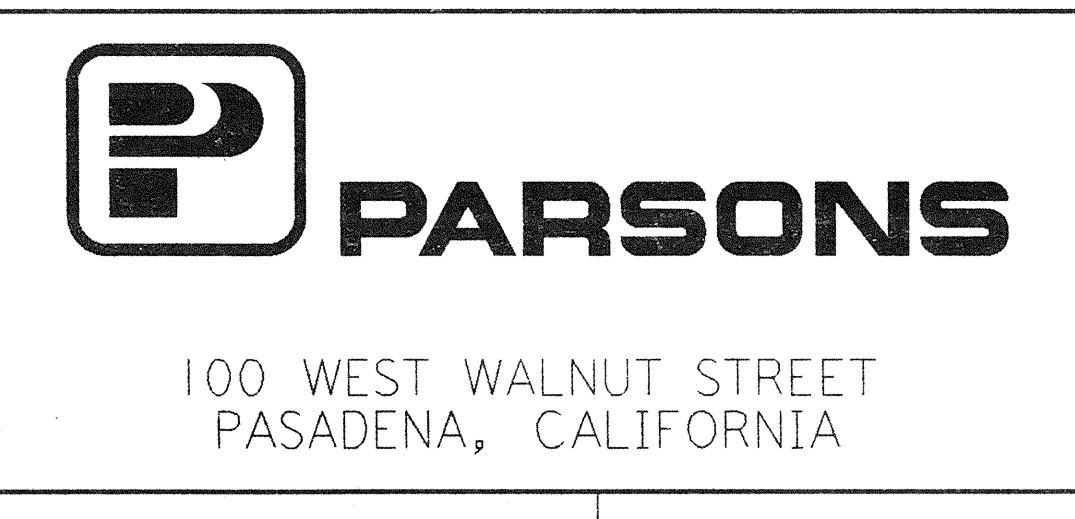

LASER INTERFEROMETER GRAVITATIONAL-WAVE OBSERVATORY SITE NO. 1 - HANFORD, WASHINGTON
HVAC EQUIPMENT SCHEDULES SHEET 2
SCALE: NONE CONTRACT NUMBER: PPI50969 PROJECT NUMBER: 8094
SHEET NUMBER: WA-H-004 REVISIONS: [Symbol]