


This document and the design it covers are the property of PARSONS. They are loaned only with the borrower's expressed written agreement that they will not be reproduced, copied, loaned, exhibited, or used in any other way, except by written consent from PARSONS to the borrower.

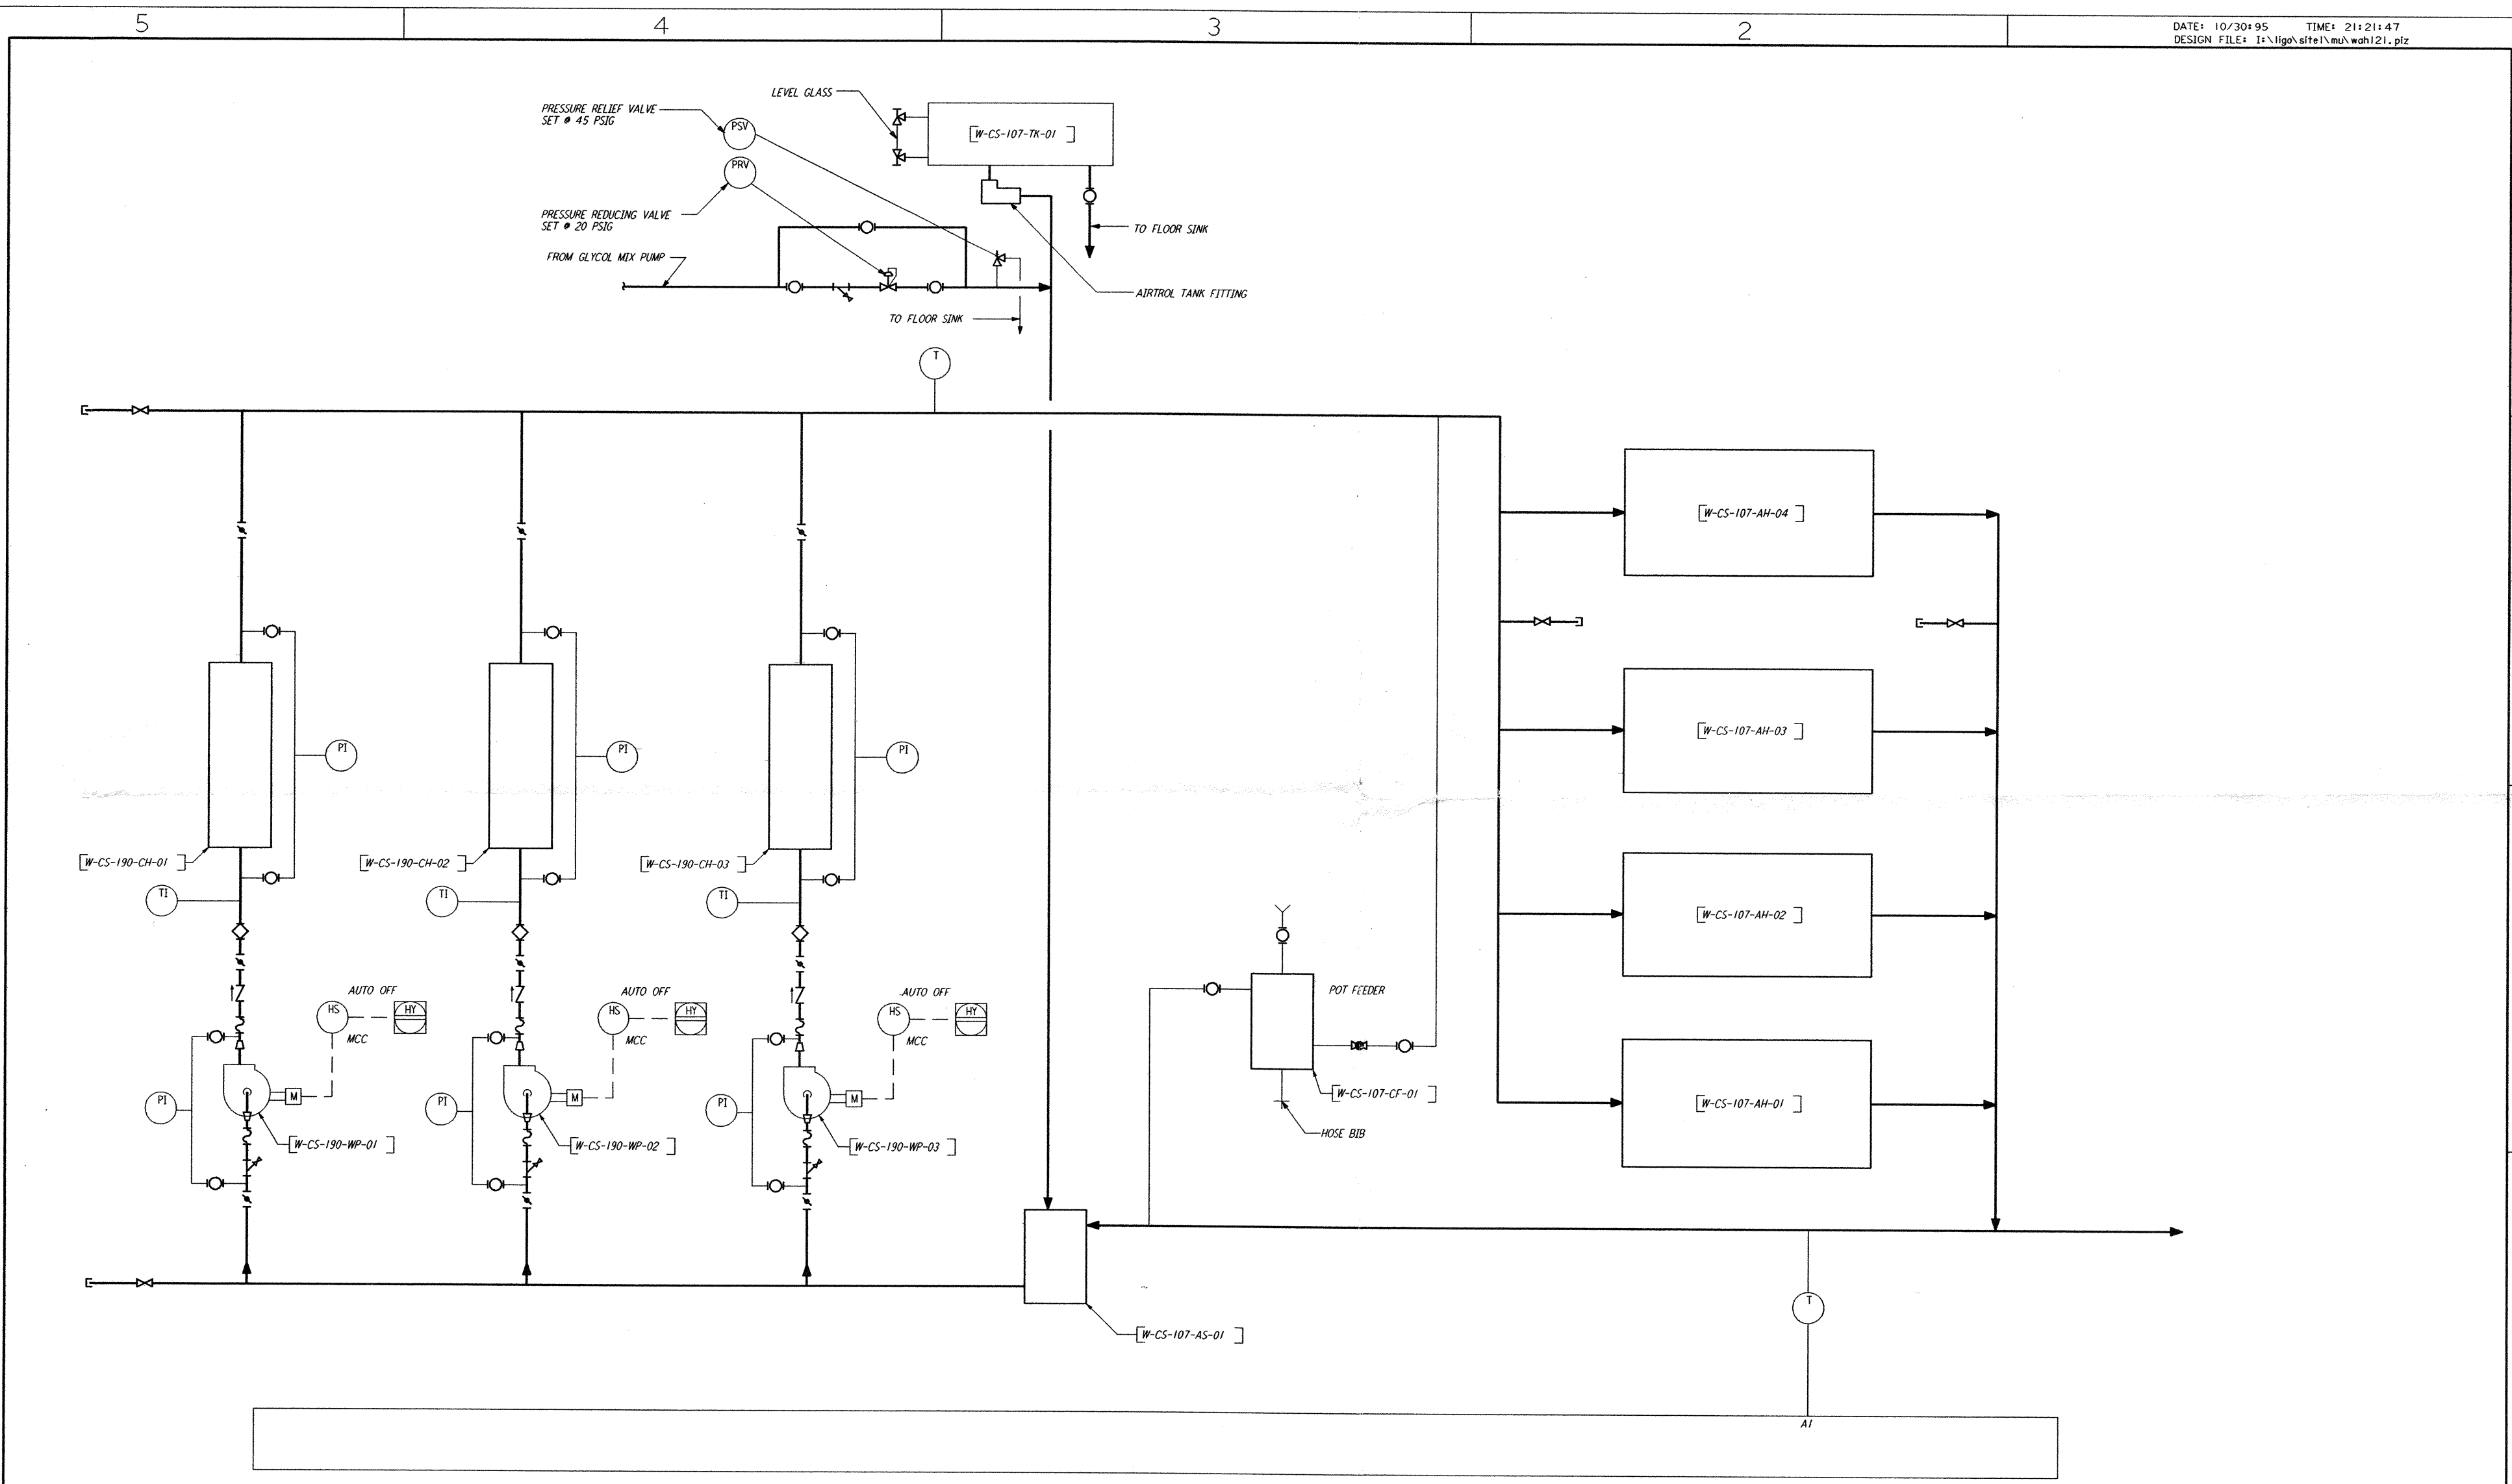

CHILLED WATER FLOW DIAGRAM AT CORNER STATION

NO.	DATE	APRD BY	DESCRIPTION OF REVISION
9			
8			
7			
6			
5			
4			
3			
2			
1			

NO.	DATE	APRD BY	ISSUED FOR
J			
H			
G			
F			
E			
D			
C			
B	10/31/95	TDM	PRELIMINARY DESIGN REVIEW
A			

DATE	10/31/95
DRAWN	CLP
CHECKED	
ENGINEER	
PROJ MGR	

PARSONS
 100 WEST WALNUT STREET
 PASADENA, CALIFORNIA

LIGO
 CALIFORNIA INSTITUTE OF TECHNOLOGY
 MASSACHUSETTS INSTITUTE OF TECHNOLOGY

LASER INTERFEROMETER
 GRAVITATIONAL-WAVE OBSERVATORY
 SITE NO. 1 - HANFORD, WASHINGTON

CORNER STATION
 CHILLED WATER
 FLOW DIAGRAM

SCALE: NONE CONTRACT NUMBER: PPI50969 PROJECT NUMBER: 8094
 SHEET NUMBER: WA-H-121

LIGO-D960354-A-0

LIGOWAF_BDR

Mon Oct 30 21:21:12 1995 S3-V18B2 J:\PLOTS\QUEUES\V18B2\MU121C.PRF