




WALL MOUNTED FIRE DAMPER 1 REF
 NTS WA-H-411

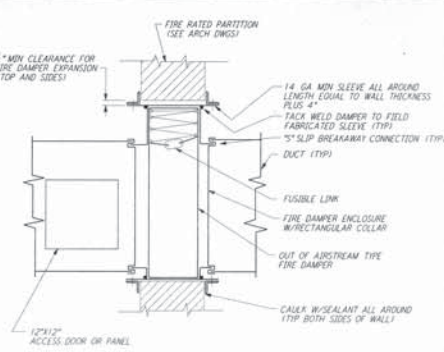


RECTANGULAR DUCT FIRE DAMPER 2 REF
 NTS WA-H-411

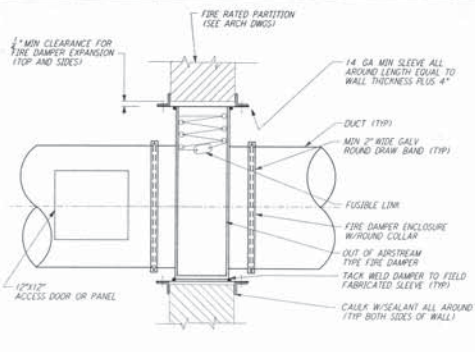


ROUND DUCT FIRE DAMPER MOUNTING DETAIL 3 REF
 NTS WA-H-411

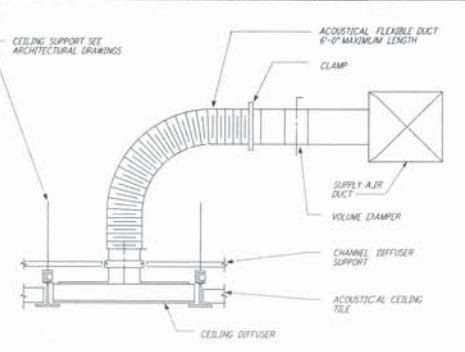


FLEXIBLE DUCT CONNECTION 4 REF
 NTS WA-H-411

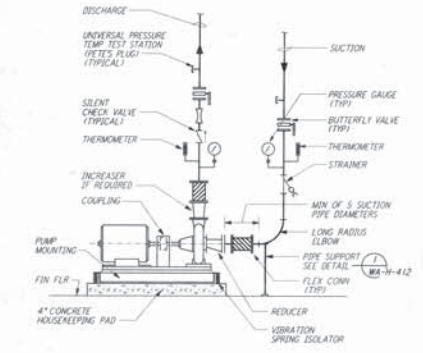


PUMP CONNECTION DETAIL 5 REF
 NTS WA-H-411

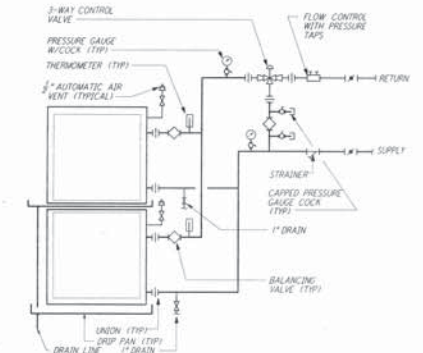


MULTIPLE COIL PIPING DETAIL 6 REF
 NTS WA-H-411

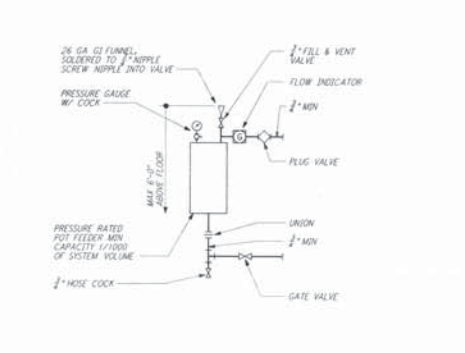


CHEMICAL FEEDER DETAIL 7 REF
 NTS WA-H-411

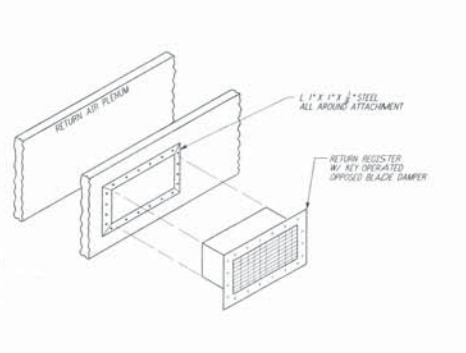


REGISTER MOUNTING DETAIL 8 REF
 NTS WA-H-411

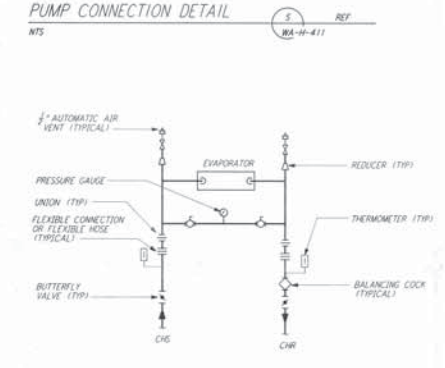

WATER CHILLER CONNECTION 9 REF
 NTS WA-H-411

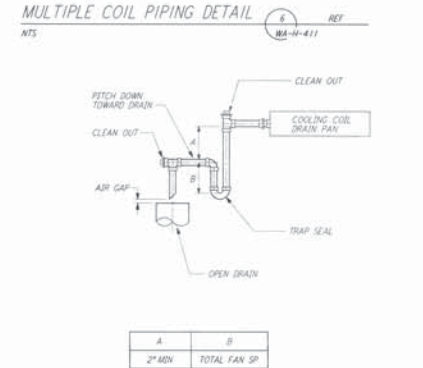

CONDENSATE DRAIN DETAIL 10 REF
 NTS WA-H-411

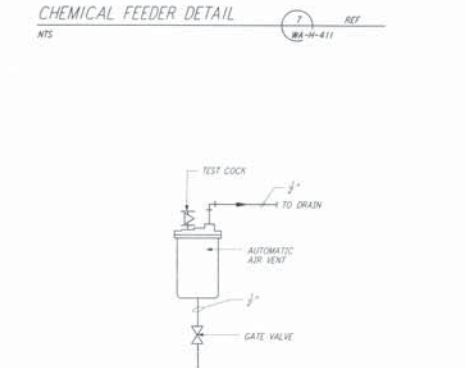

AUTOMATIC AIR VENT 11 REF
 NTS WA-H-411

NOTES:
 1. FOR LEGEND, ABBREVIATIONS AND GENERAL NOTES SEE SHEETS WA-H-001 AND WA-H-002.

NO.	DATE	BY	CHKD	ENGR	PRJG	DESCRIPTION

ISSUED FOR CONSTRUCTION

DRAWN: CLP 6-24-96

CHECKED: TPL 7/3/96

ENGINEER: AA 7/3/96

PROJ: 11010 11/11/96

10-116

PARSONS

100 WEST WALNUT STREET PASADENA, CALIFORNIA

LIGO

CALIFORNIA INSTITUTE OF TECHNOLOGY
 MASSACHUSETTS INSTITUTE OF TECHNOLOGY

LASER INTERFEROMETER GRAVITATIONAL-WAVE OBSERVATORY SITE NO. 1 - HANFORD, WASHINGTON

HVAC DETAILS SHEET 1

WA-H-411

LIGO-0960370-000

This document and the design it covers are the property of PARSONS. It is to be used only for the project and site specified hereon. No part of this document may be reproduced, copied, stored, retrieved, or used in any other way, except by written consent from PARSONS or the barrower.