


5


4

3


2

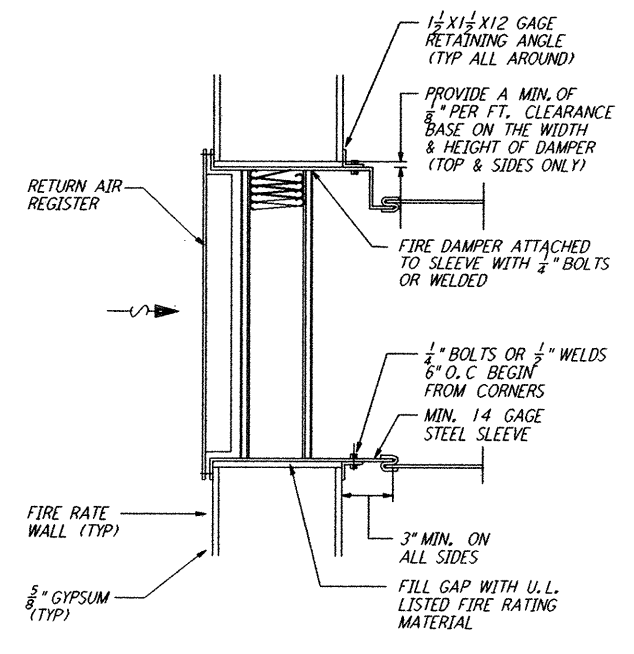


**WALL MOUNTED FIRE DAMPER** (1) REF  
 NTS WA-H-411 XXXXXXXX

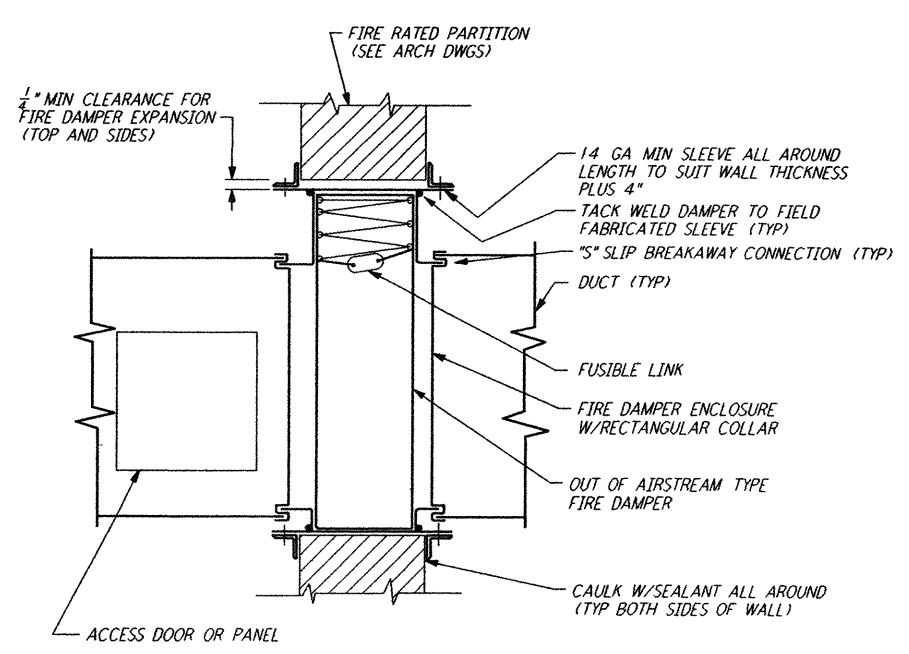


**RECTANGULAR DUCT FIRE DAMPER** (2) REF  
 NTS WA-H-411 XXXXXXXX

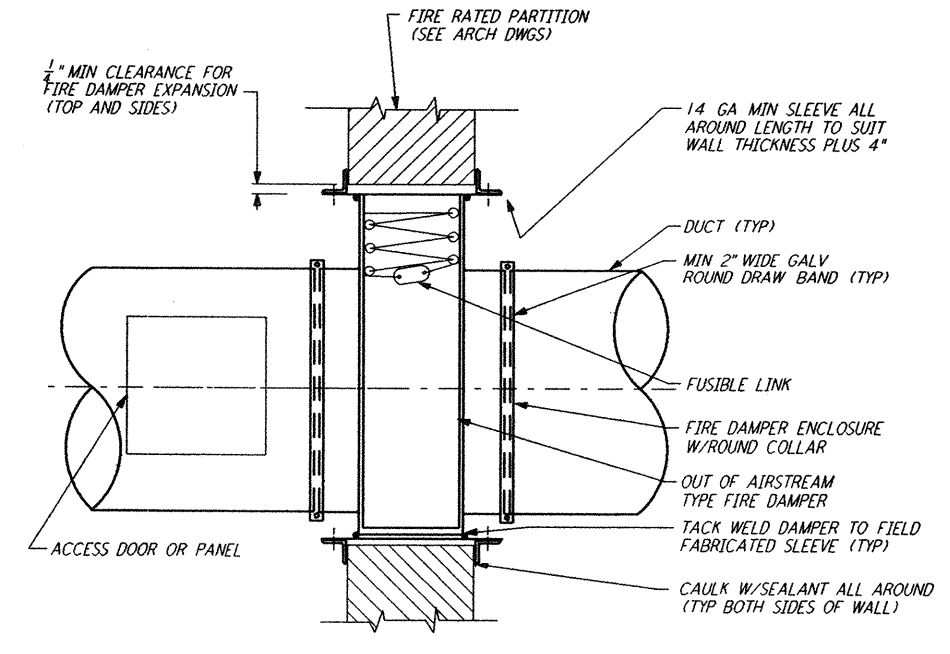


**ROUND DUCT FIRE DAMPER MOUNTING DETAIL** (3) REF  
 NTS WA-H-411 XXXXXXXX

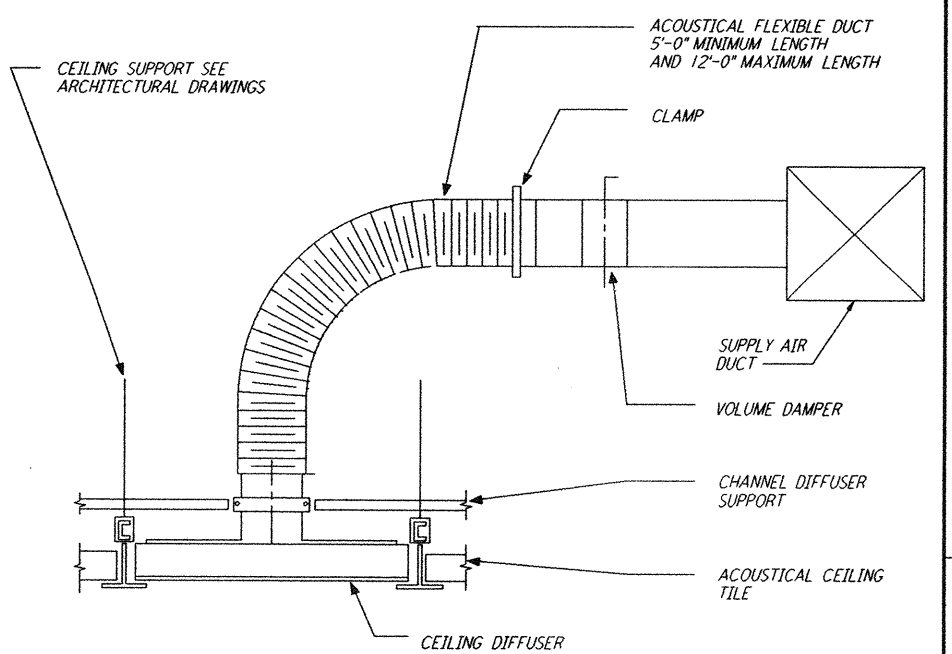


**FLEXIBLE DUCT CONNECTION** (4) REF  
 NTS WA-H-411 XXXXXXXX

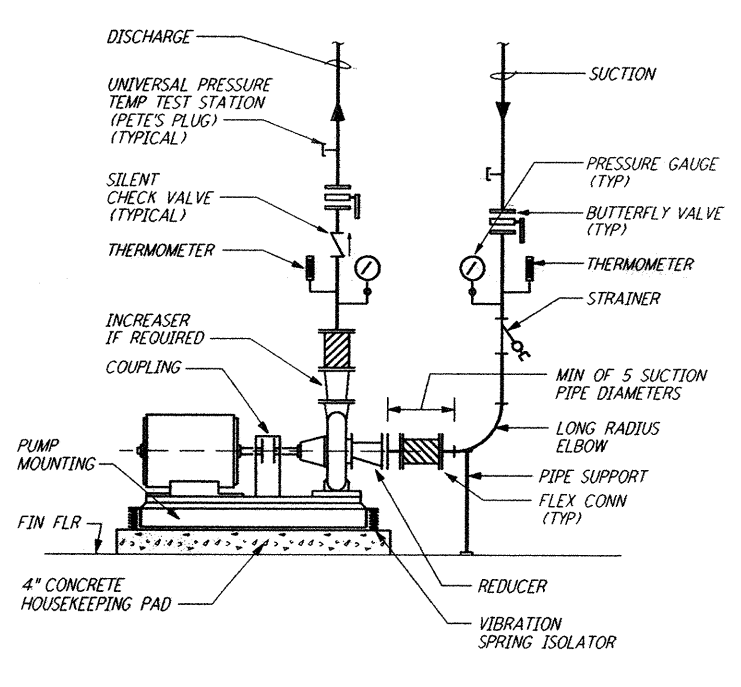

**PUMP CONNECTION DETAIL** (5) REF  
 NTS WA-H-411 XXXXXXXX

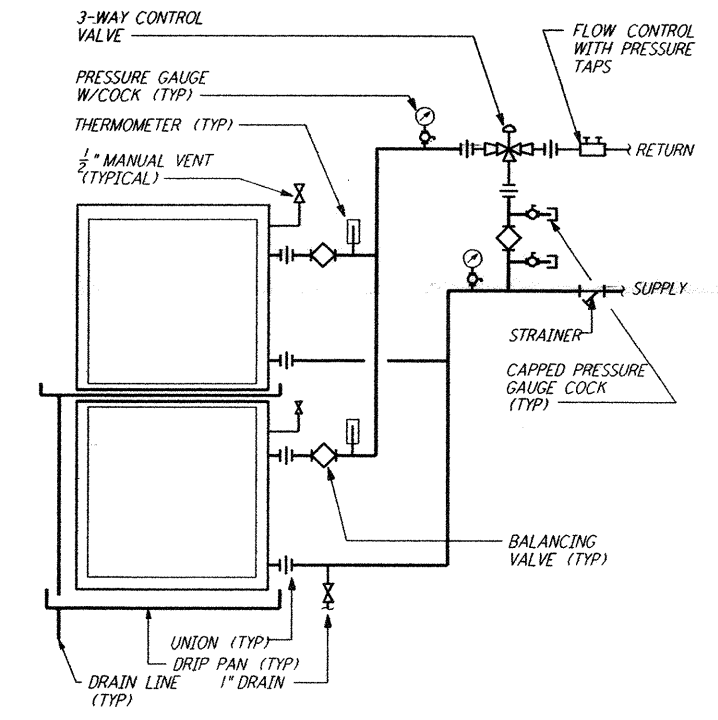

**MULTIPLE COIL PIPING DETAIL** (6) REF  
 NTS WA-H-411 XXXXXXXX

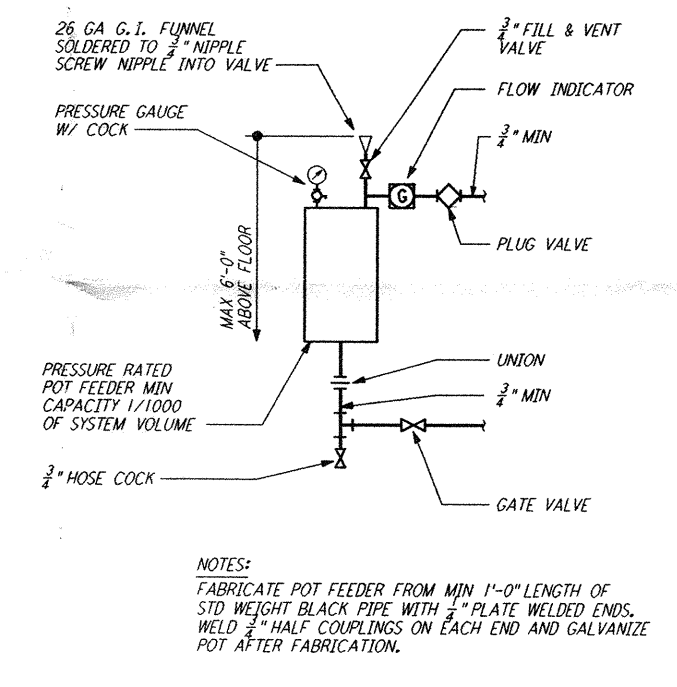

**CHEMICAL FEEDER DETAIL** (7) REF  
 NTS WA-H-411 XXXXXXXX

This document and the design it covers are the property of PARSONS. They are loaned only with the borrower's expressed written agreement that they will not be reproduced, copied, loaned, exhibited, or used in any other way, except by written consent from PARSONS to the borrower.

9				J			DATE	10/31/95
8				H			DRAWN	CLP
7				G			CHECKED	
6				F			ENGINEER	
5				E			PROJ MGR	
4				D				
3				C				
2				B				
1				A	10/31/95	TDM	PRELIMINARY DESIGN REVIEW	
NO.	DATE	APRD BY	DESCRIPTION OF REVISION	NO.	DATE	APRD BY	ISSUED FOR	

**PARSONS**  
 100 WEST WALNUT STREET  
 PASADENA, CALIFORNIA

**LIGO**  
 CALIFORNIA INSTITUTE OF TECHNOLOGY  
 MASSACHUSETTS INSTITUTE OF TECHNOLOGY

LASER INTERFEROMETER  
 GRAVITATIONAL-WAVE OBSERVATORY  
 SITE NO. 1 - HANFORD, WASHINGTON

TITLE: DETAILS  
 SCALE: NONE  
 CONTRACT NUMBER: PPI50969  
 PROJECT NUMBER: 8094  
 SHEET NUMBER: WA-H-411

Mon Oct 30 21:30:49 1995 S3-V18B2 J:\PLOTS\QUEUES\V18B2\MU411C.PRF