




WALL MOUNTED FIRE DAMPER (1) REF
 NTS WA-H-411

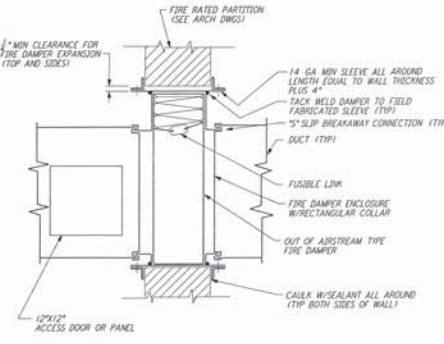


RECTANGULAR DUCT FIRE DAMPER (2) REF
 NTS WA-H-411

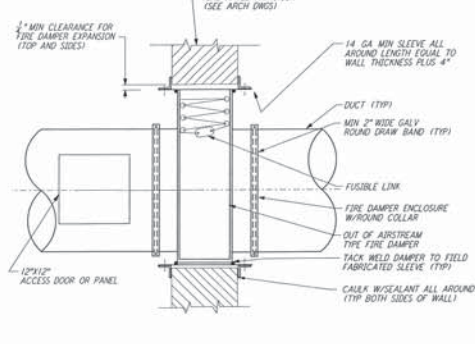


ROUND DUCT FIRE DAMPER MOUNTING DETAIL (3) REF
 NTS WA-H-411

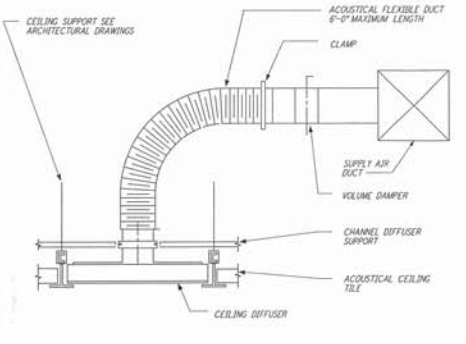


FLEXIBLE DUCT CONNECTION (4) REF
 NTS WA-H-411

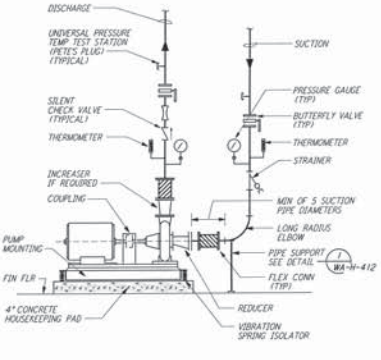


PUMP CONNECTION DETAIL (5) REF
 NTS WA-H-411

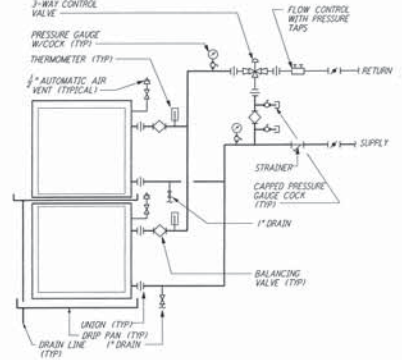


MULTIPLE COIL PIPING DETAIL (6) REF
 NTS WA-H-411

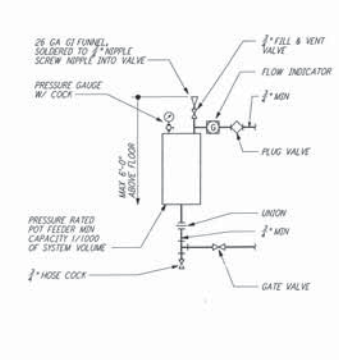


CHEMICAL FEEDER DETAIL (7) REF
 NTS WA-H-411

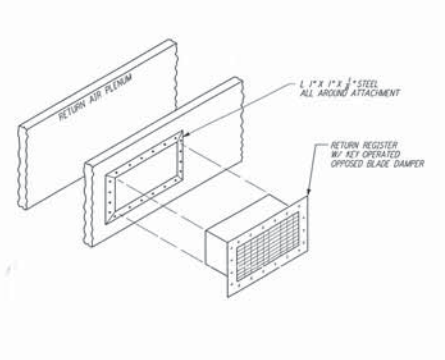


REGISTER MOUNTING DETAIL (8) REF
 NTS WA-H-411

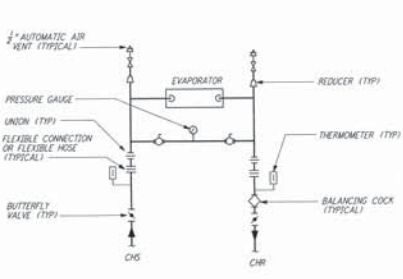

WATER CHILLER CONNECTION (9) REF
 NTS WA-H-411

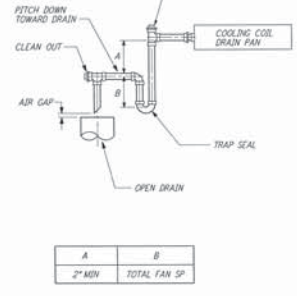

CONDENSATE DRAIN DETAIL (10) REF
 NTS WA-H-411

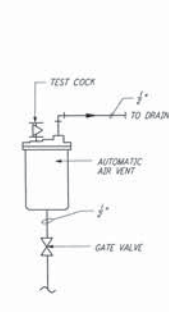

AUTOMATIC AIR VENT (11) REF
 NTS WA-H-411

NOTES:
 1. FOR LEGENDS, ABBREVIATIONS AND GENERAL NOTES SEE SHEETS WA-H-001 AND WA-H-002.

not to be reproduced, copied, loaned, exhibited, or used in any way without the written consent from PARSONS to the borrower.

This document and the design it covers are the property of PARSONS. The borrower agrees to indemnify and hold PARSONS harmless from and against all claims, damages, and expenses, including reasonable attorneys' fees, that may be asserted against or incurred by PARSONS in connection with the design or construction of the project.

NO.	DATE	CHKD	ENGR	PROJ	DESCRIPTION
B	4-19-96	CLP	ME	A.P.	FINAL DESIGN REVIEW & BID
A	10-21-95	CLP	ME	A.A.	PRELIMINARY DESIGN REVIEW

PARSONS
 100 WEST WALNUT STREET
 PASADENA, CALIFORNIA

LIGO
 CALIFORNIA INSTITUTE OF TECHNOLOGY
 MASSACHUSETTS INSTITUTE OF TECHNOLOGY

LASER INTERFEROMETER
 GRAVITATIONAL-WAVE OBSERVATORY
 SITE NO. 1 - HANFORD, WASHINGTON

TITLE: HVAC DETAILS SHEET I
 NONE PP150969 8094
WA-H-411