



This document and the design it covers are the property of PARSONS. They are loaned only with the borrower's expressed written agreement that they will not be reproduced, copied, loaned, exhibited, or used in any other way, except by written consent from PARSONS to the borrower.

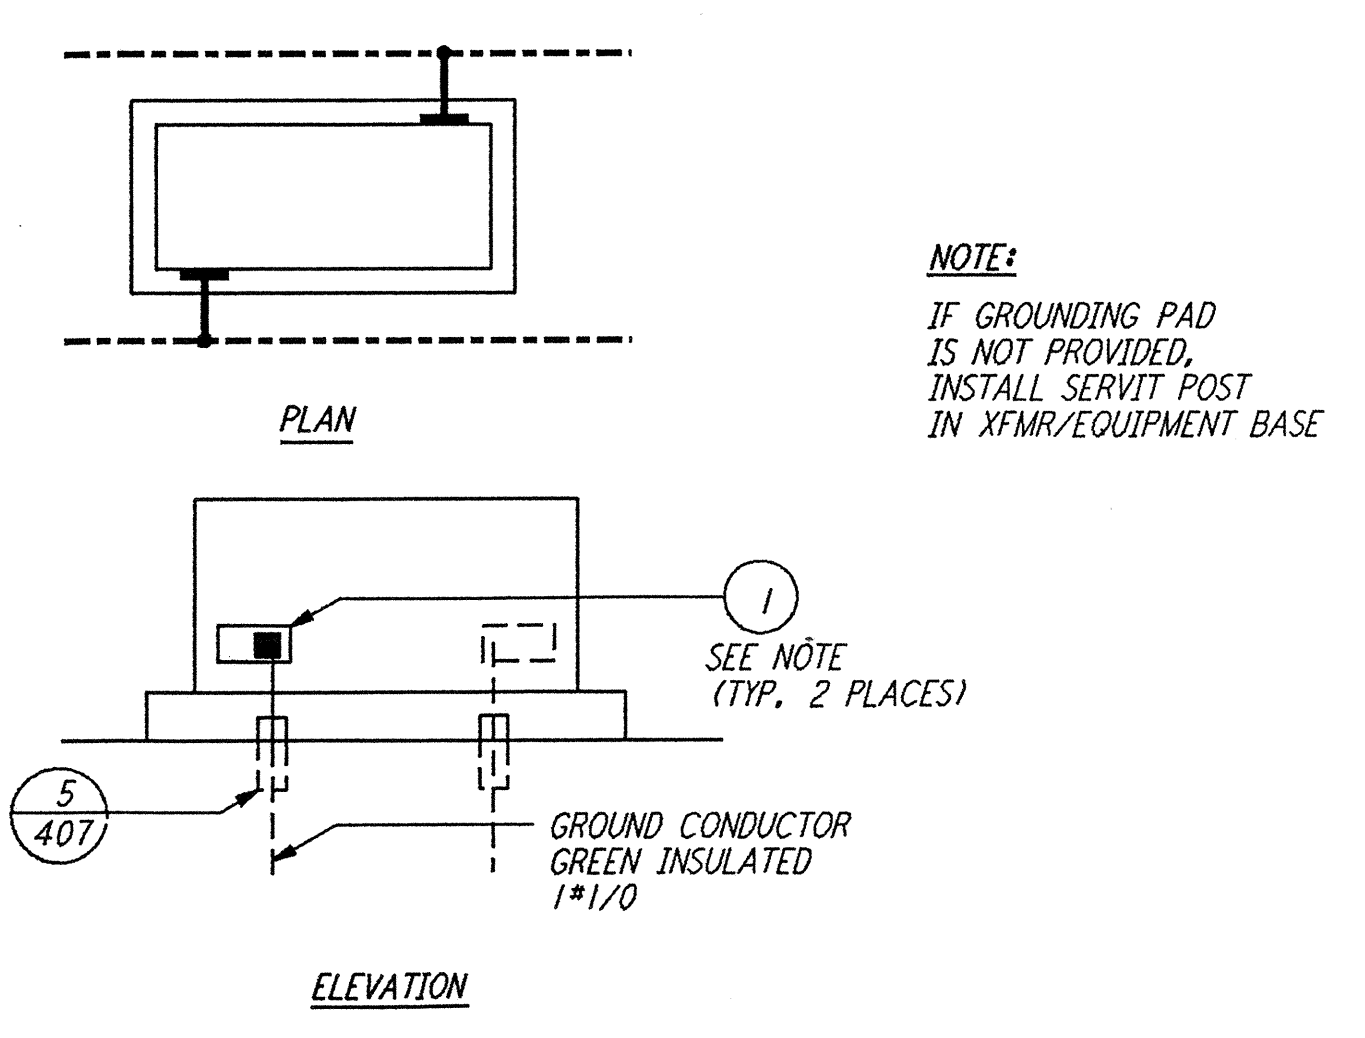

**LIST OF MATERIAL**

ITEM NO.	QTY	DESCRIPTION
1	2	SERVIT POST TWO #2-#2/0 WIRES SHORT STUD BURNDY TYPE K2C-26
5		GROUND CONDUCTOR GREEN INSULATED #1/0


**TRANSFORMER/EQUIPMENT GROUNDING** (1) REF  
 N. T. S.

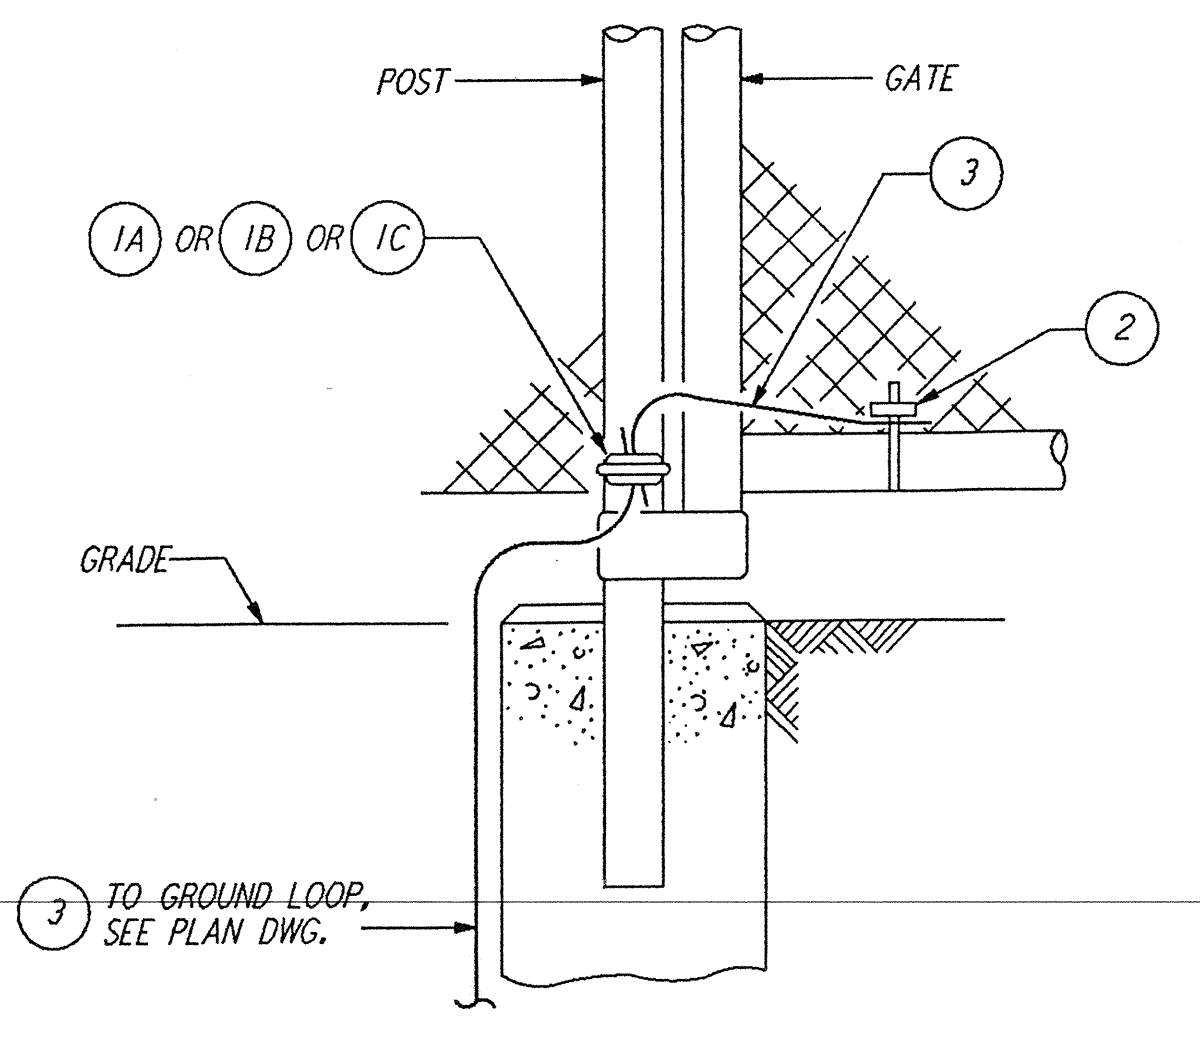

**LIST OF MATERIAL**

ITEM NO.	QTY	DESCRIPTION
1A	1	GROUND CONNECTOR - 2" DIA POST, BURNDY TYPE GD1826
1B	1	GROUND CONNECTOR - 2 1/2" DIA POST, BURNDY TYPE GD1926
1C	1	GROUND CONNECTOR - 3" DIA POST, BURNDY TYPE GD2026
2	1	GROUND CONNECTOR - 1 1/2" DIA TUBE, BURNDY TYPE GAR1726
3	AR	FLEXIBLE COPPER GROUND BRAID 100A RATING, BURNDY MFR.


**FENCE GATE GROUNDING** (2) REF  
 N. T. S.

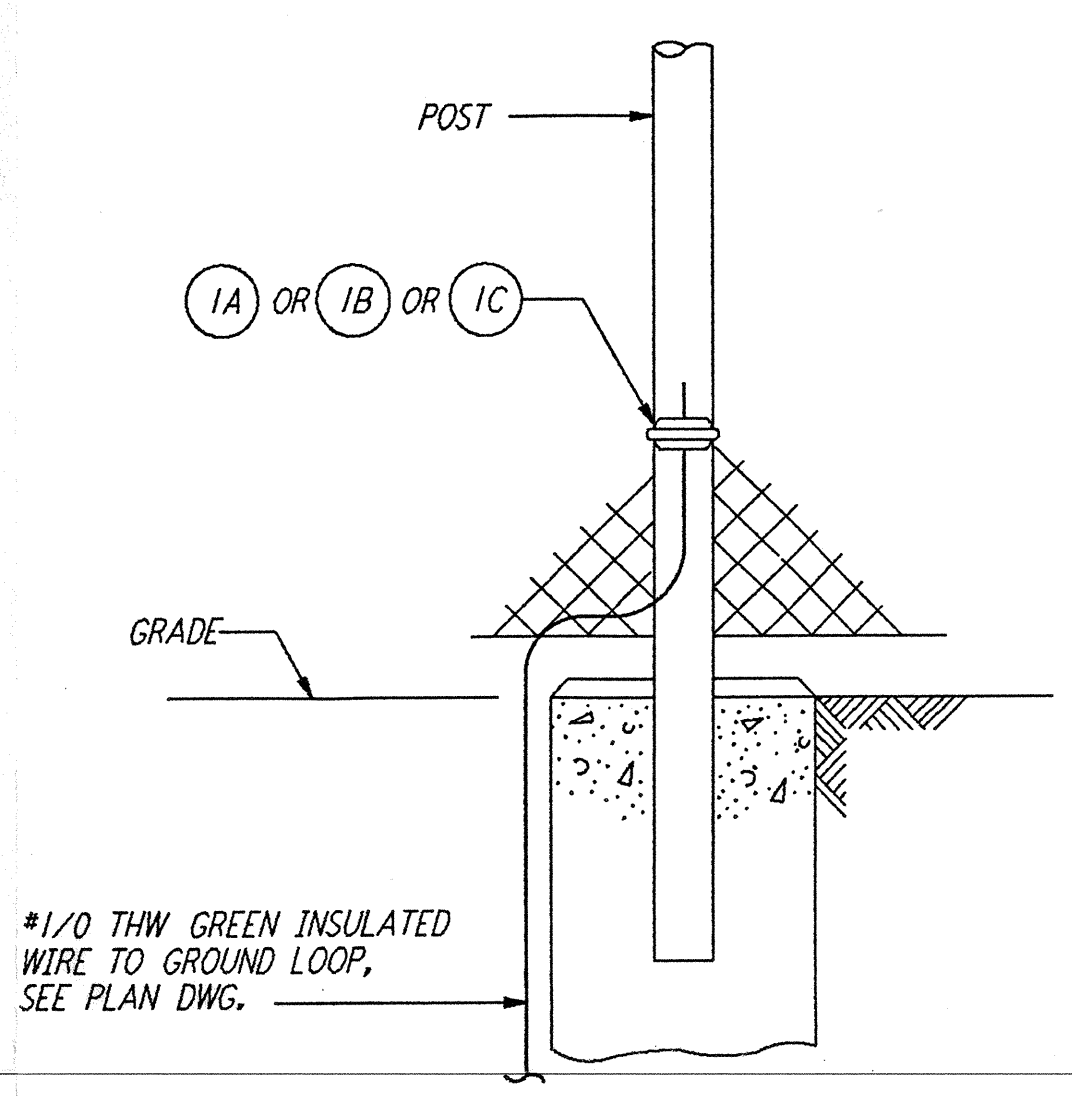

**LIST OF MATERIAL**

ITEM NO.	QTY	DESCRIPTION
1A	1	GROUND CONNECTOR - 2" DIA POST, BURNDY #GAR1826
1B	1	GROUND CONNECTOR - 2 1/2" DIA POST, BURNDY #GAR1926
1C	1	GROUND CONNECTOR - 3" DIA POST, BURNDY #GAR2026


**FENCE POST GROUNDING** (3) REF  
 N. T. S.

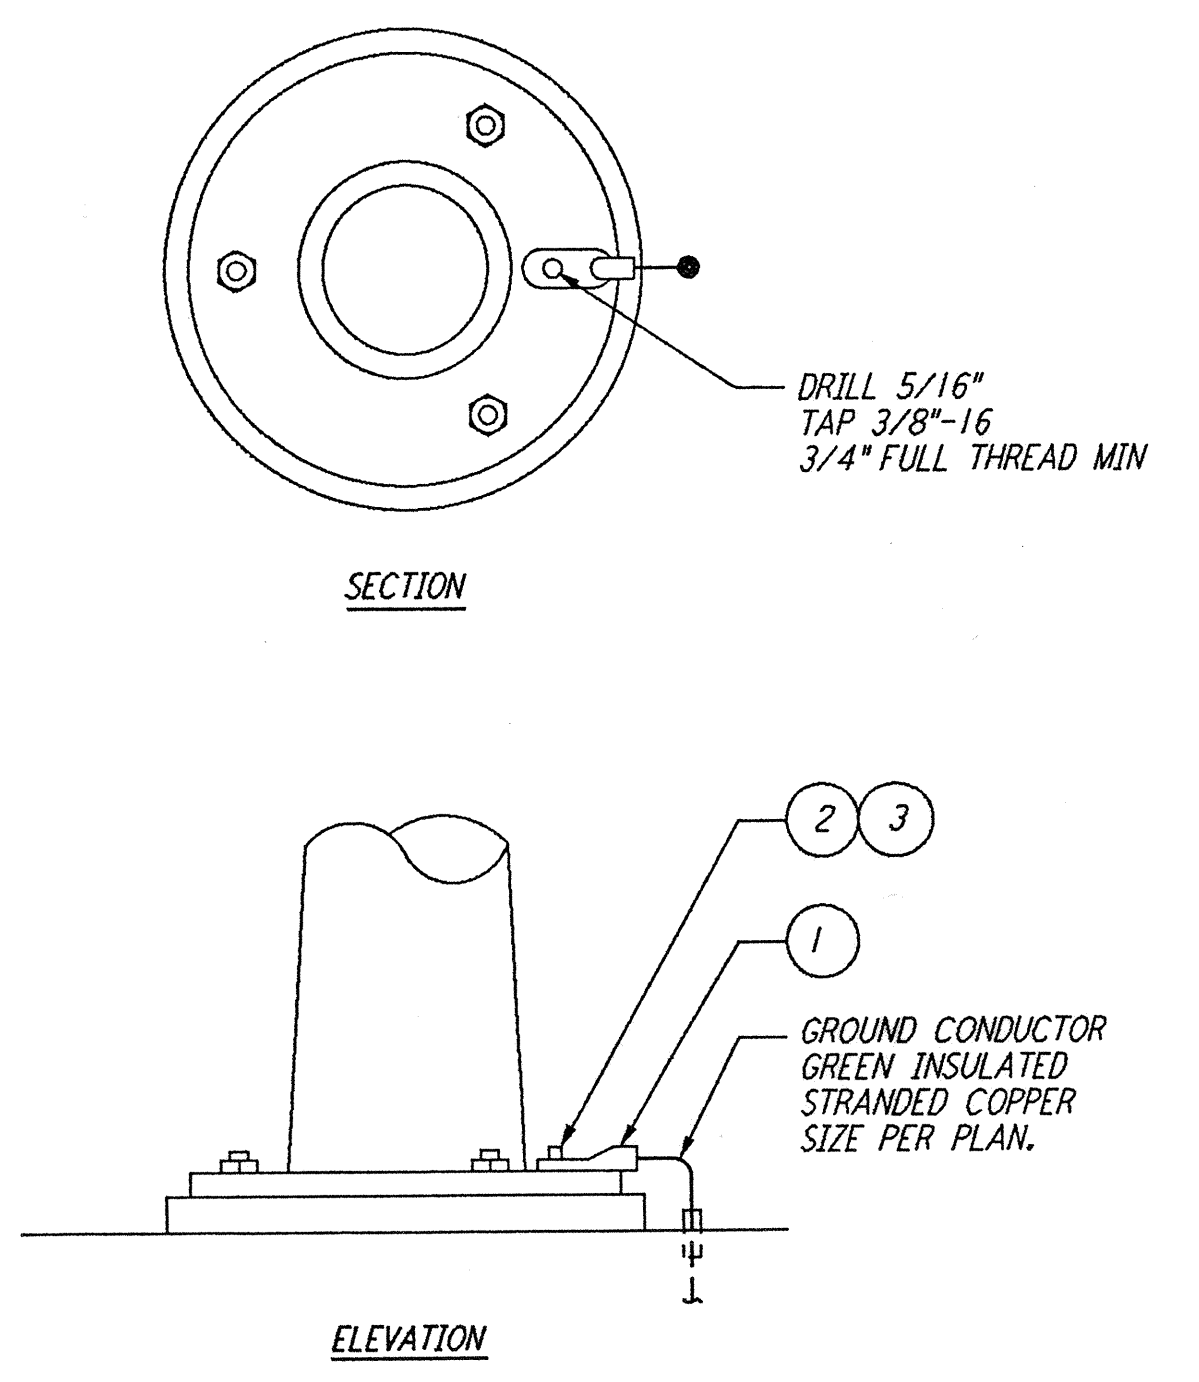

**LIST OF MATERIAL**

ITEM NO.	QTY	DESCRIPTION
1	1	LUG, #1/0-2/0 WIRE, BURNDY TYPE QA26-B (USE BURNDY #Q2A26-2N WHEN USING 2 CABLES)
2	1	BOLT, 3/8"-16 X 3/4" LG HEX HD DURUM
3	1	LOCKWASHER, 3/8" SPRING DURUM

**LIGHTING POLE/BOLLARD GROUNDING** (4) REF  
 N. T. S.

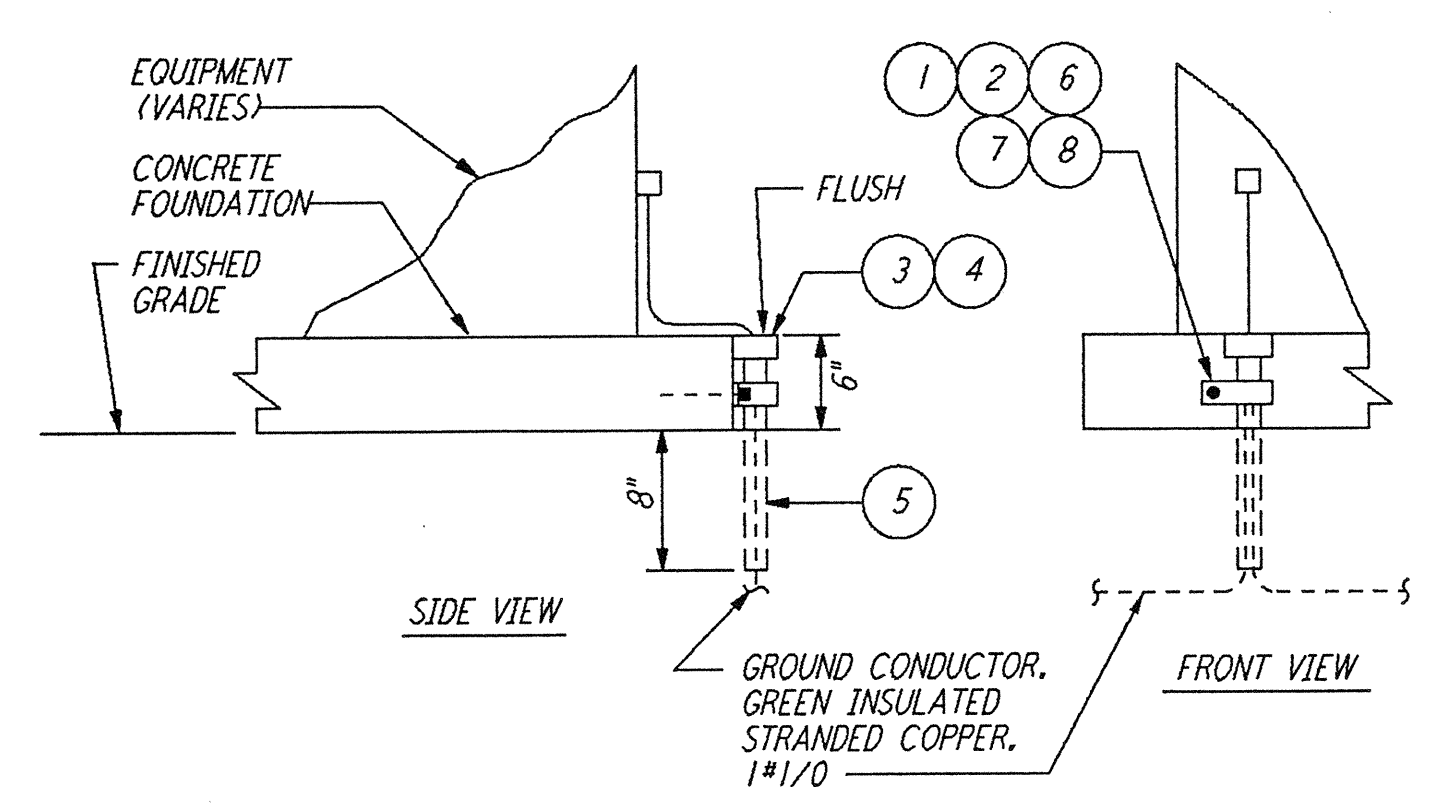

**LIST OF MATERIAL**

ITEM NO.	QTY	DESCRIPTION
1	1	CLAMP, GALV STEEL 1 1/4" DIA CONDUIT
2	1	BOLT, 1/4"-20 x 1" LG HEX HD SST
3	1	END BELL, FOR 1 1/4" DIA PVC CONDUIT
4	AR	CEMENT FOR PVC CONDUIT AND FITTINGS
5	1FT	CONDUIT, PVC 1 1/4" DIA SCHED 40
6	1	ANCHOR, MASONRY 1/4"-20
7	1	CLAMP BACK, 1 1/4", GALV STEEL
8	1	WASHER, 1/4" * FLAT SST

**GROUNDING CABLE PROTECTIVE SLEEVE** (5) REF  
 N. T. S.

REFERENCES		REVISIONS		DRAWN		CHECKED		ENGINEER		PROJ	
NO.	DESCRIPTION	NO.	DATE	BY	CHKD	ENGR	PROJ				
B	4-19-96	J.G.		JGC			TDM				FINAL DESIGN REVIEW & BID
A	10-31-95						TDM				PRELIMINARY DESIGN REVIEW

**PARSONS**  
 100 WEST WALNUT STREET  
 PASADENA, CALIFORNIA

**LIGO**  
 CALIFORNIA INSTITUTE OF TECHNOLOGY  
 MASSACHUSETTS INSTITUTE OF TECHNOLOGY

LASER INTERFEROMETER  
 GRAVITATIONAL-WAVE OBSERVATORY  
 SITE NO. 1 - HANFORD, WASHINGTON

TITLE	SCALE	CONTRACT NUMBER	PROJECT NUMBER
ELECTRICAL GROUNDING DETAILS SHEET 3	NONE	PPI50969	8094
SHEET NUMBER		REVISIONS	
<b>WA-E-407</b>			

LIGO-D960427-B-0  
 LIGOWAF.BOR