


CLEAN AGENT FIRE SUPPRESSION SYSTEM STORAGE CONTAINERS SEE NOTES  
 CLEAN AGENT FIRE SUPPRESSION SYSTEM PANEL

- NOTES:**
- A CLEAN AGENT FIRE SUPPRESSION SYSTEM SHALL BE PROVIDED ABOVE AND WITHIN THE DEPRESSED FLOOR SPACE, FOR THE FOLLOWING ROOMS:
    - A. FACILITY CONTROL ROOM [162]
    - B. TAPE & COMPUTER MASS STORAGE ROOM [165]
    - C. COMPUTER USERS ROOM [161]
    - D. GENERAL COMPUTING [163]
  - REFER TO THE PERFORMANCE TYPE SPECIFICATIONS FOR REQUIREMENTS AND DESIGN CRITERIA.

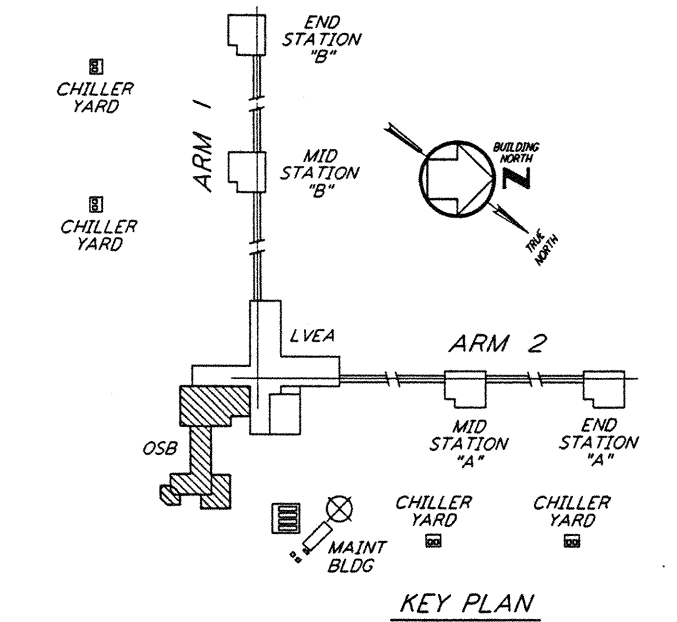

0 8 16 24 32 FT  
 1/8" = 1'-0"

This document and the design it covers are the property of PARSONS. They are loaned only with the borrower's expressed written agreement that they will not be reproduced, copied, loaned, exhibited, or used in any other way, except by written consent from PARSONS to the borrower.

| NO. | DATE | BY | CHKD | ENGR | PROJ | DESCRIPTION |
|-----|------|----|------|------|------|-------------|
|     |      |    |      |      |      |             |
|     |      |    |      |      |      |             |
|     |      |    |      |      |      |             |

|                         |            |
|-------------------------|------------|
| ISSUED FOR CONSTRUCTION |            |
| DRAWN                   | DC 5-24-96 |
| CHECKED                 | WR 7-9-96  |
| ENGINEER                | WR 7-9-96  |
| PROJ                    | WJW 7-9-96 |



**PARSONS**  
 100 WEST WALNUT STREET  
 PASADENA, CALIFORNIA

**LIGO**  
 CALIFORNIA INSTITUTE OF TECHNOLOGY  
 MASSACHUSETTS INSTITUTE OF TECHNOLOGY

LASER INTERFEROMETER  
 GRAVITATIONAL-WAVE OBSERVATORY  
 SITE NO. 1 - HANFORD, WASHINGTON

PLUMBING  
 CORNER STATION  
 OSB FLOOR PLAN

AS NOTED PP150969 8094  
**WA-P-112**