
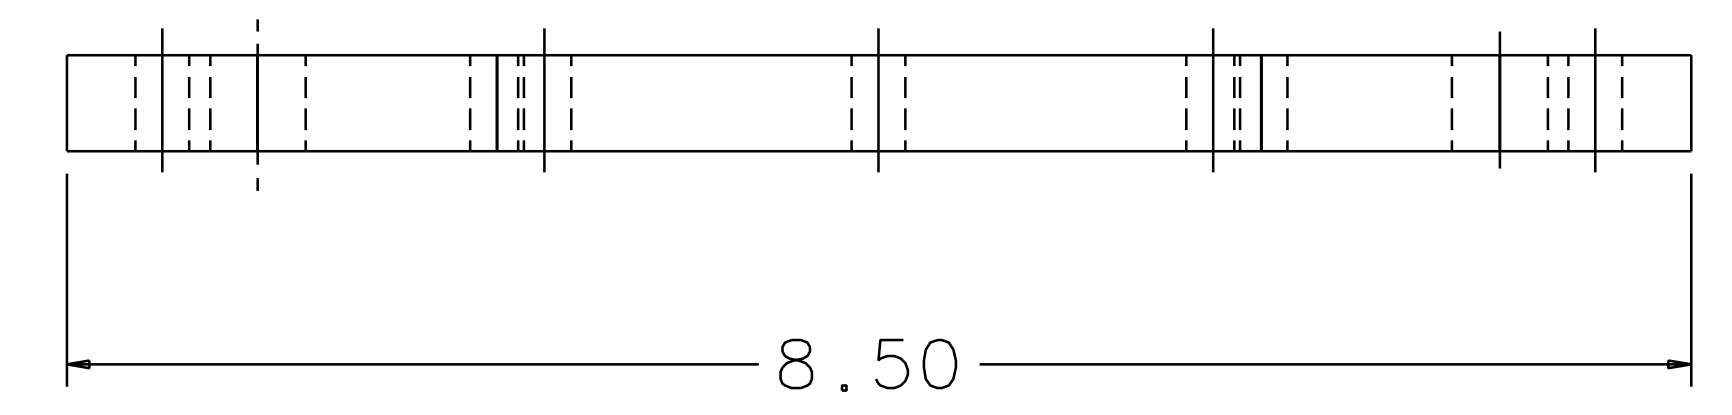
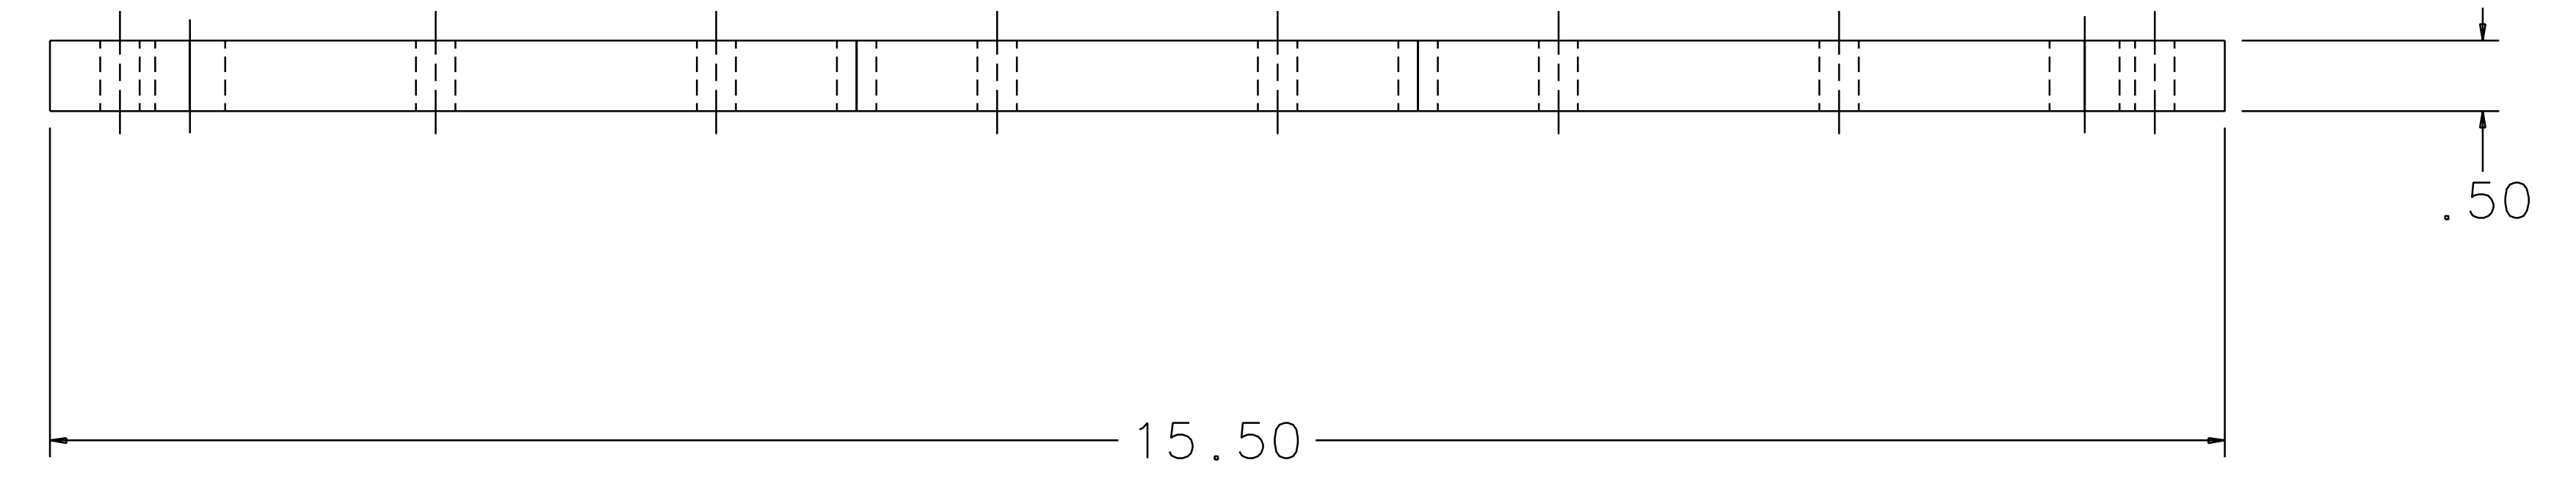


1 2 3 4 5 6 7 8

REV	DATE	DRAWN BY	CHECKED	DC	DCN/DESCRIPTION
A	2/5/98	J. Hazel			E980010/INITIAL RELEASE

NOTES: (UNLESS OTHERWISE SPECIFIED)  
1. BREAK ALL SHARP EDGES.

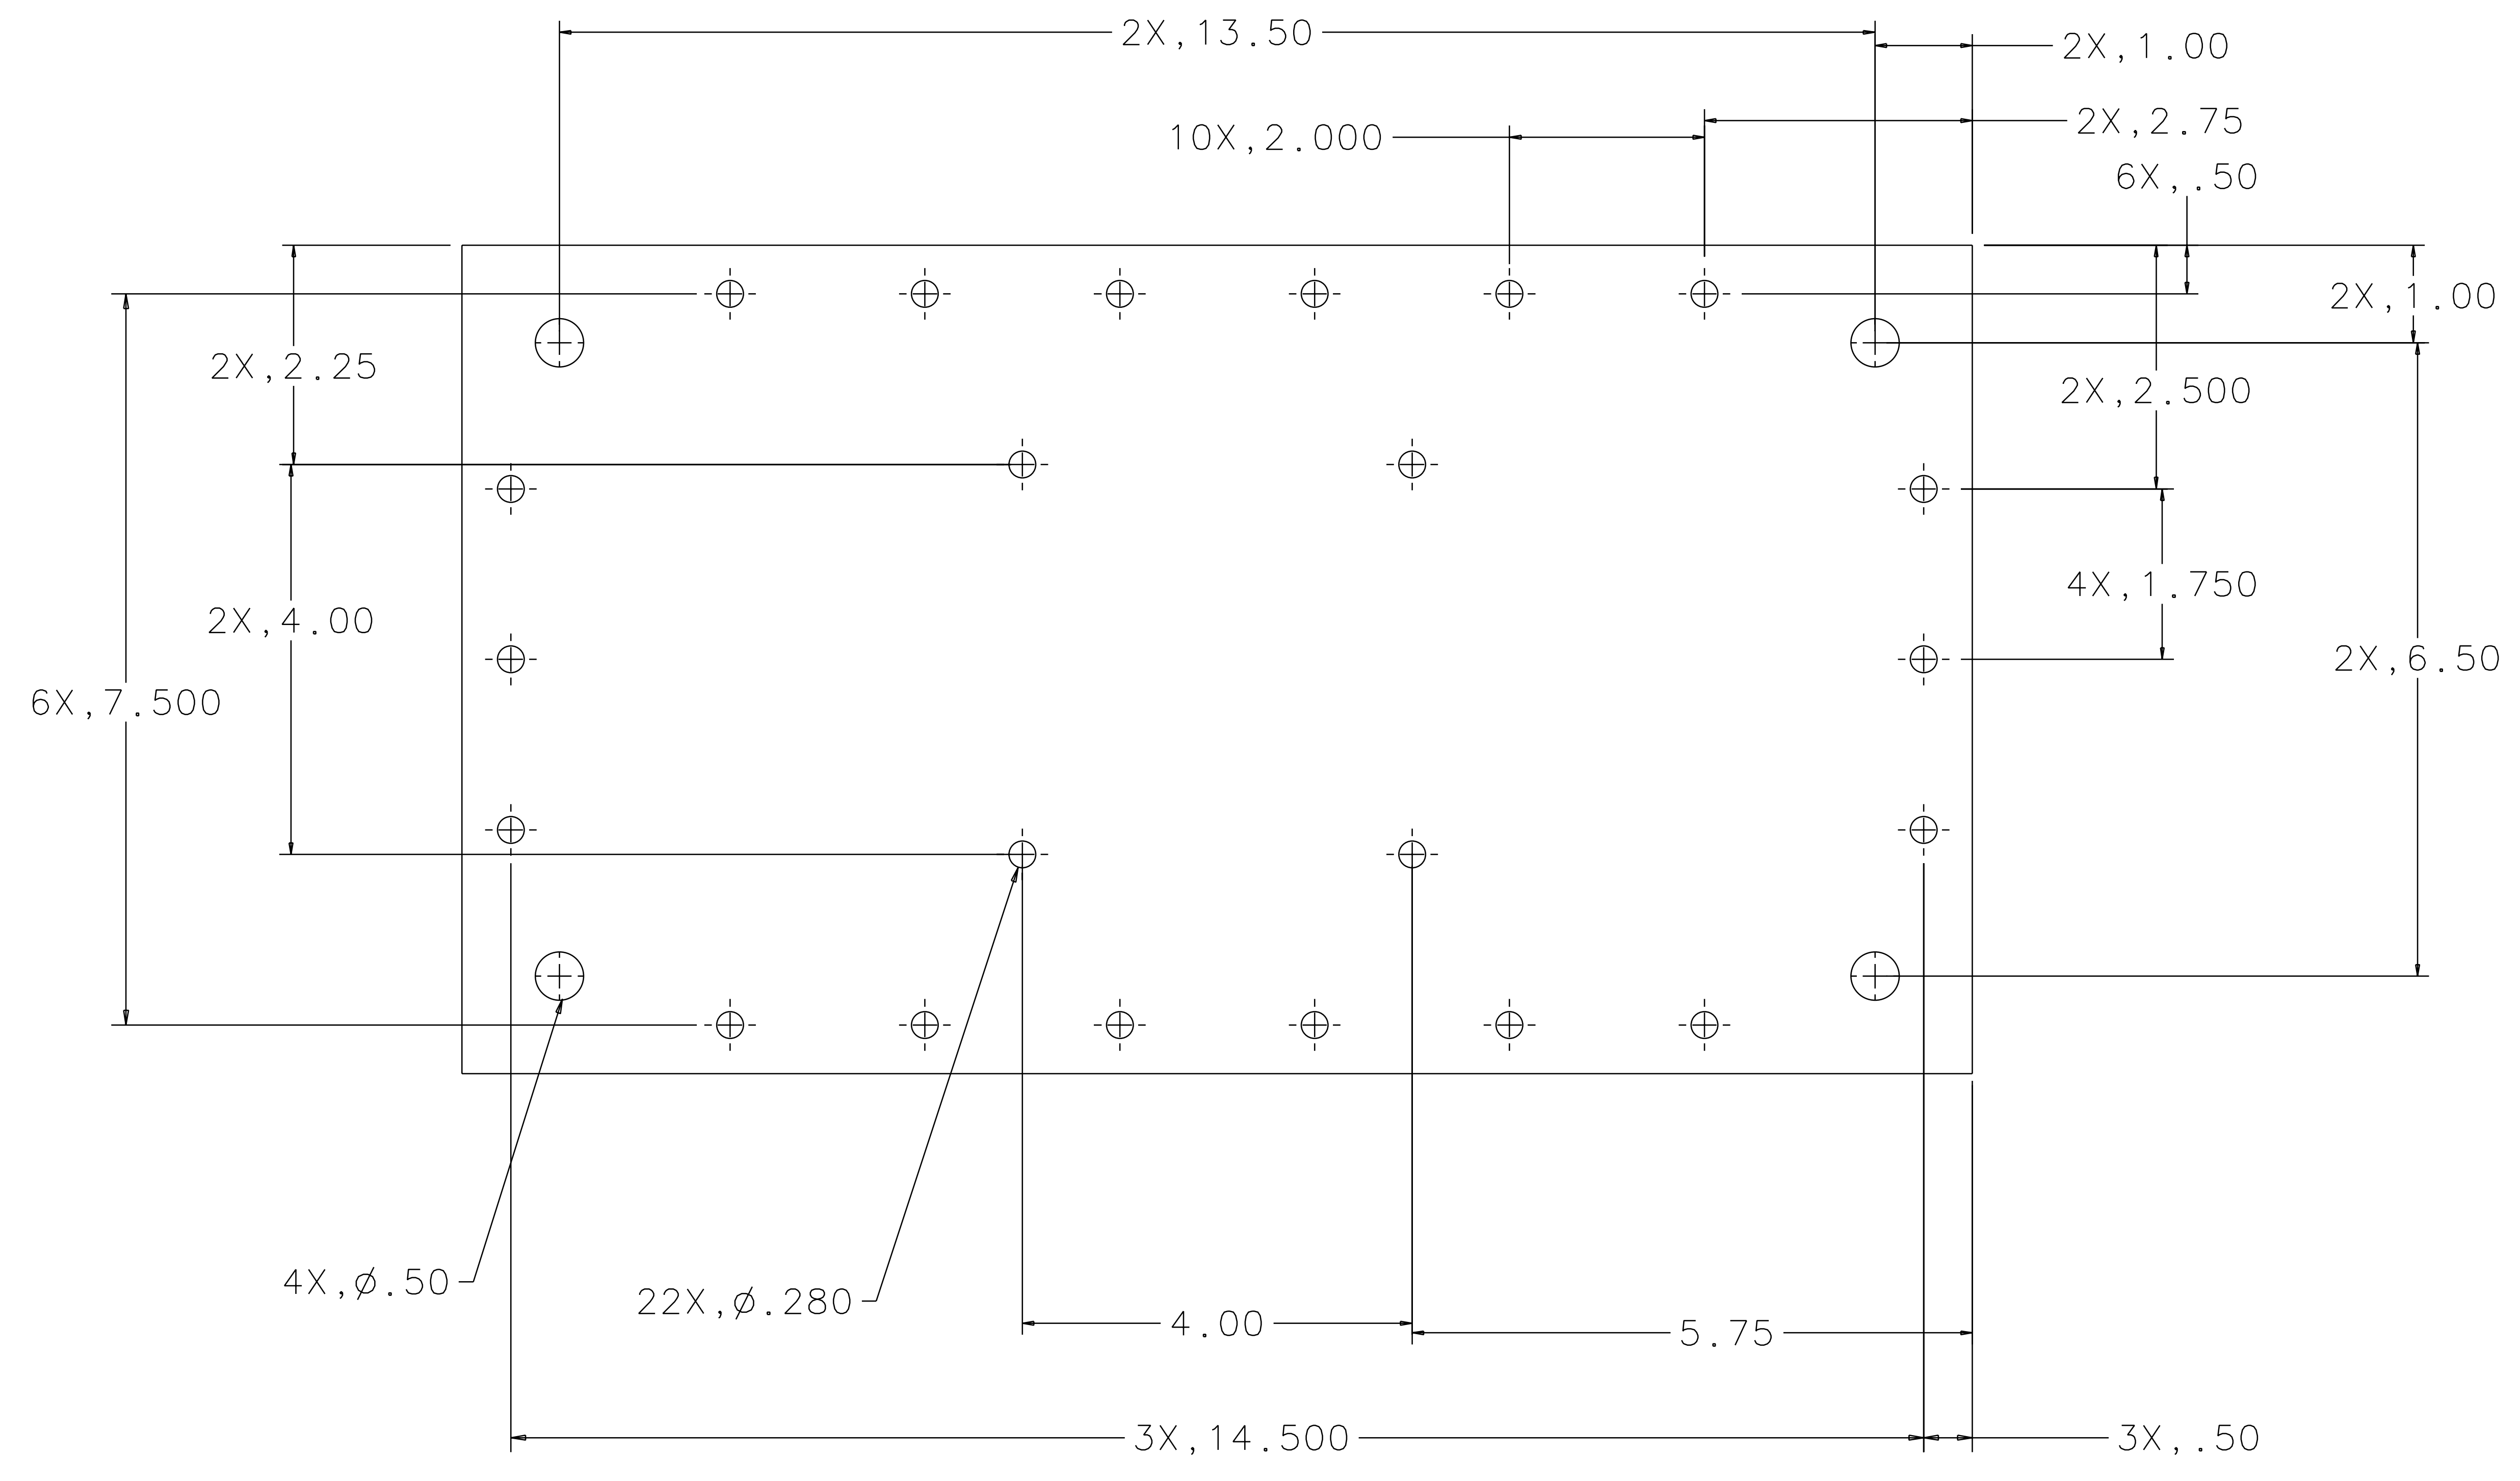

NEXT ASSY		PART OR IDENTIFYING NO.		NOMENCLATURE OR DESCRIPTION		MATERIAL SPECIFICATION		Zone	ITEM NO.
D960133				PARTS LIST					
FILE LOCATION		APPROVALS		DATE		TITLE		REV	
/home/dcc/docs/D960505.pdf		J. Hazel		4/96		LIGO CALIFORNIA INSTITUTE OF TECHNOLOGY MASSACHUSETTS INSTITUTE OF TECHNOLOGY		A	
MATERIAL		FINISH		SCALE		SIZE		SHEET	
304 STAINLESS		NONE		1/1		E D960505		1 OF 1	

1 2 3 4 5 6 7 8