
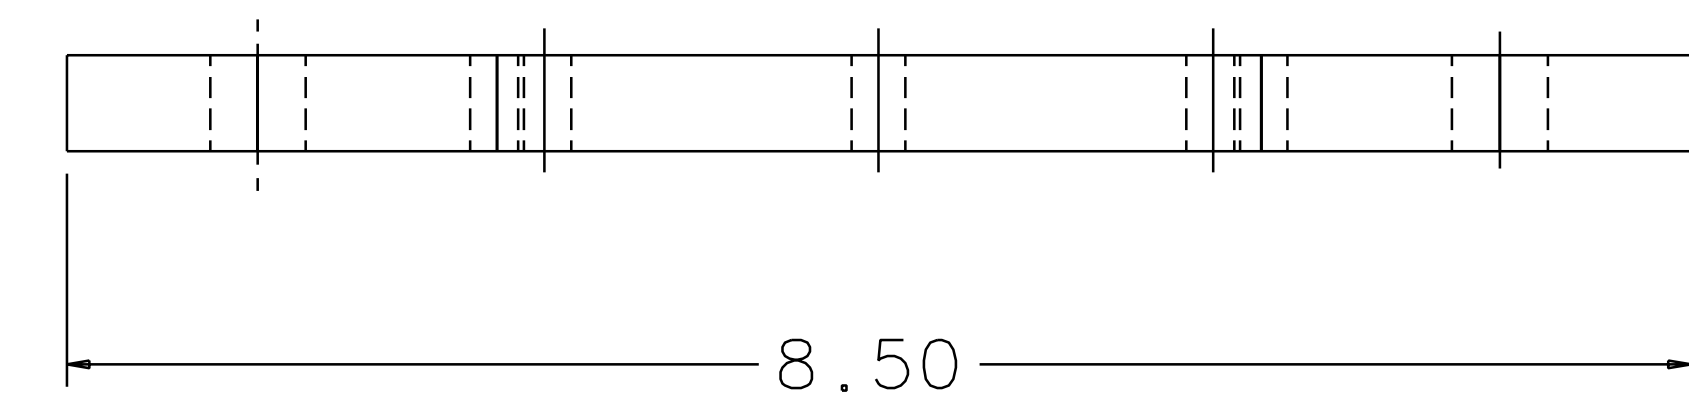
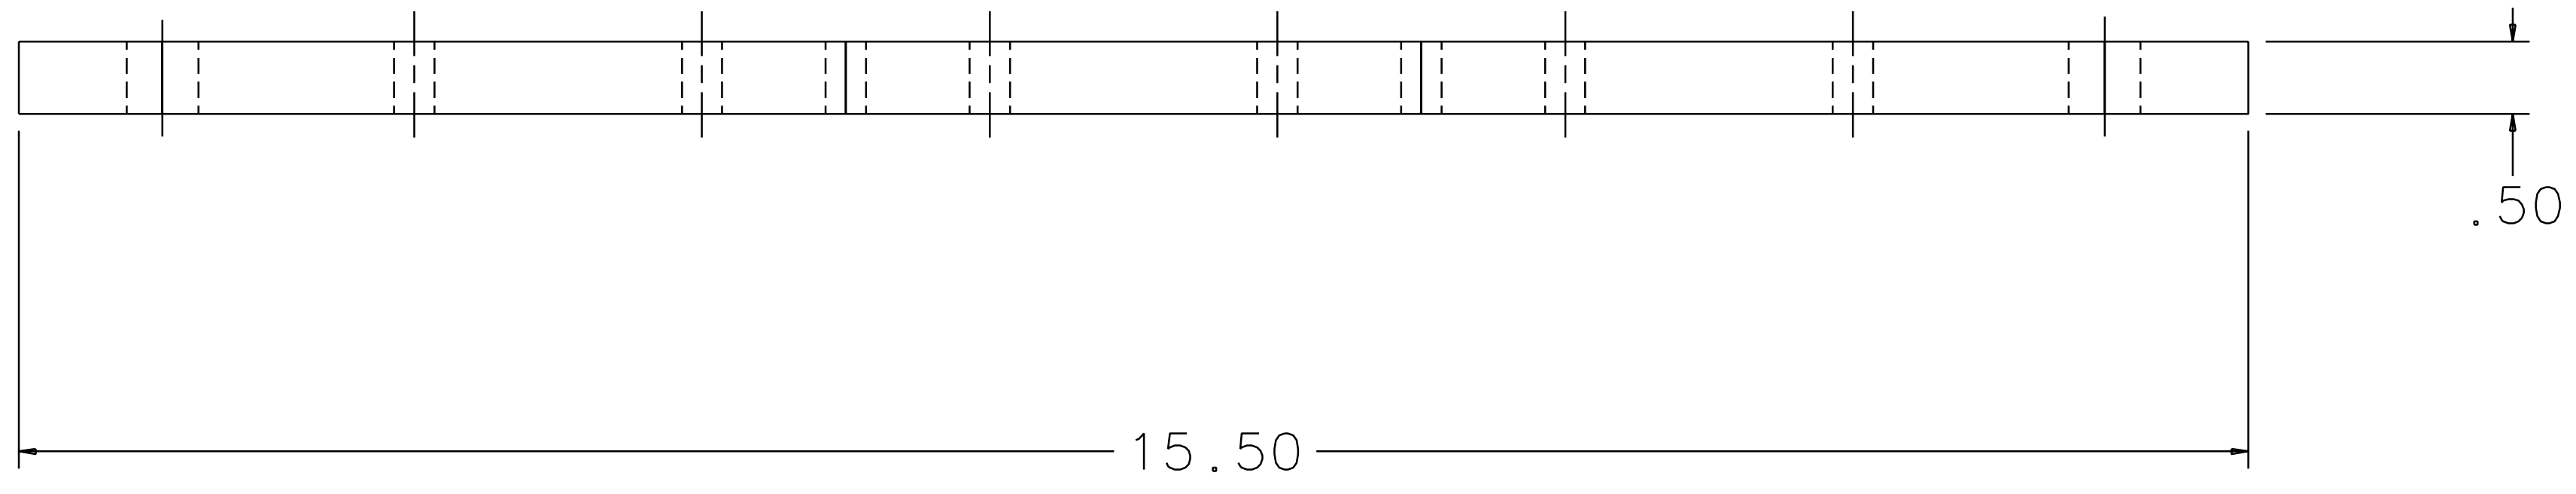


1 2 3 4 5 6 7 8

REV	DATE	DRAWN BY	CHECKED	DCG	DCN/DESCRIPTION
A	2/5/98	J. Hazel			E980010/INITIAL RELEASE
B	5/11/98	J. Hazel			E980090/1.00 DIM FROM EDGE WAS .50 FROM EDGE

NOTES: (UNLESS OTHERWISE SPECIFIED)
1. BREAK ALL SHARP EDGES.

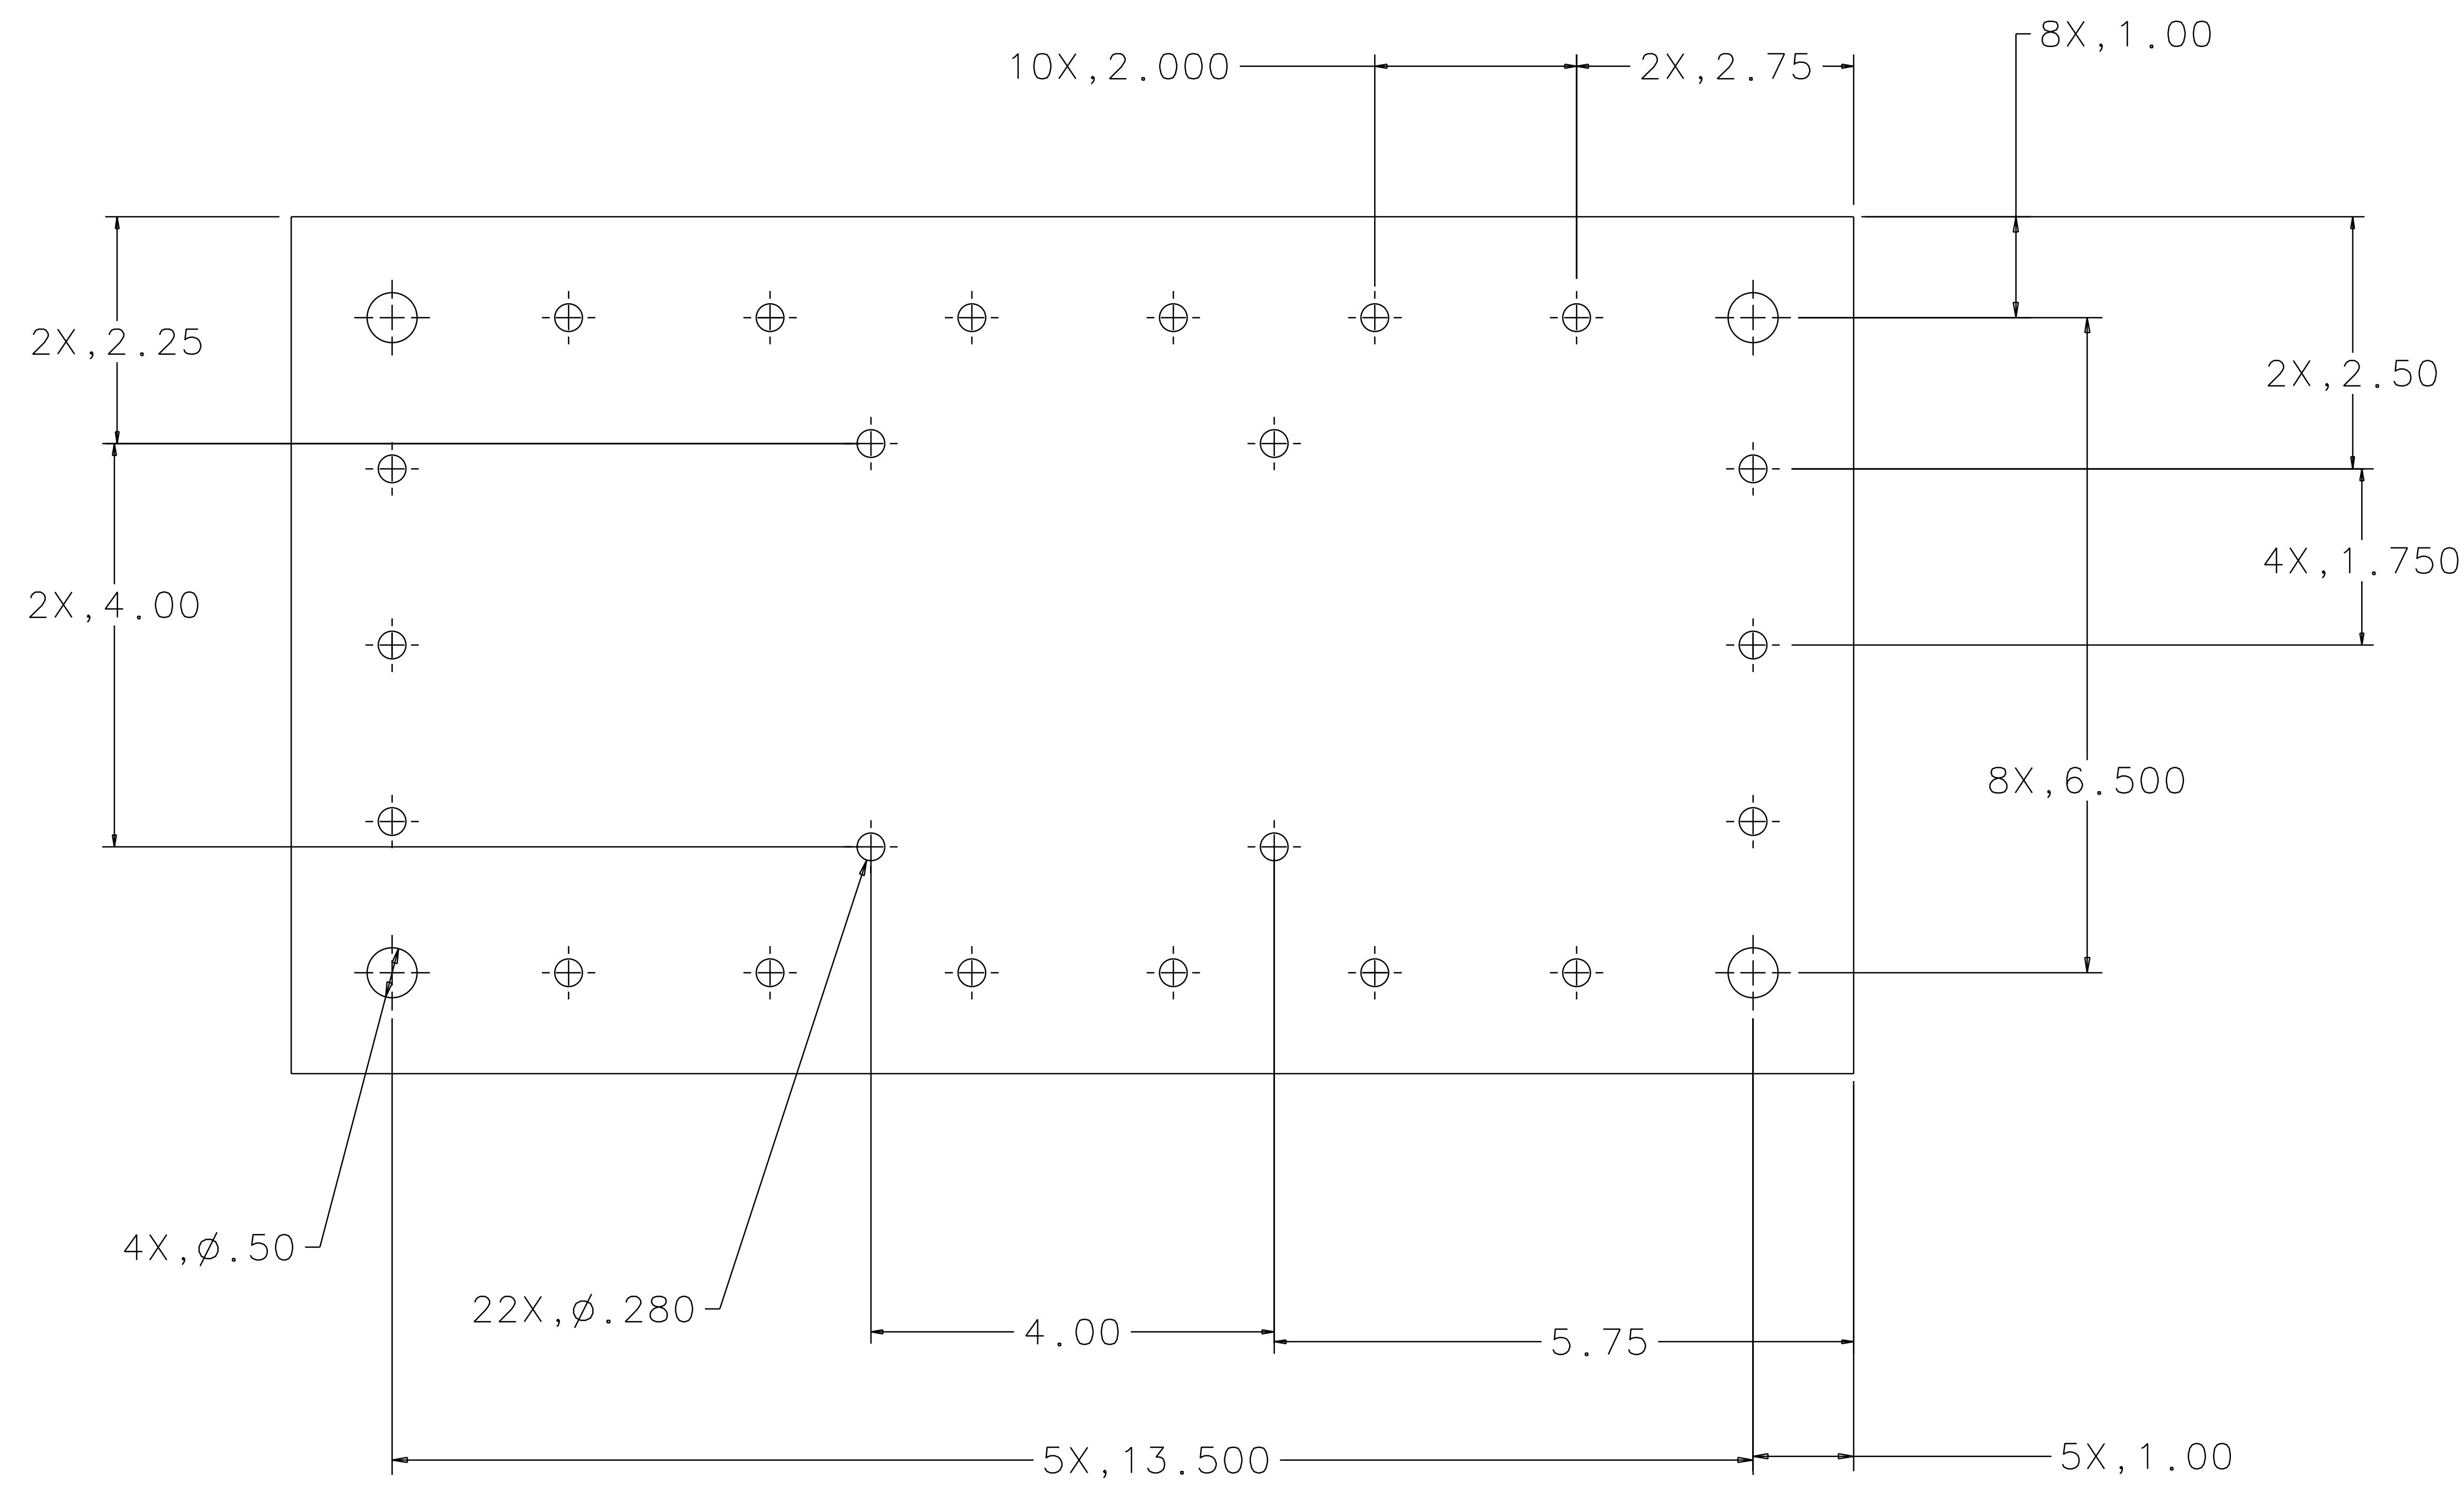

QTY	REQD	PART OR IDENTIFYING NO	NOMENCLATURE OR DESCRIPTION	MATERIAL SPECIFICATION	ZONE	ITEM NO.
PARTS LIST						
UNLESS OTHERWISE SPECIFIED DIMENSIONS ARE IN INCHES TOLERANCES ARE: FRACTIONS DECIMALS ANGLES 0.XX=±0.01 0.XXX=±0.005 ANGLES=±0.5° DO NOT SCALE DRAWING			APPROVALS	DATE	LIGO CALIFORNIA INSTITUTE OF TECHNOLOGY MASSACHUSETTS INSTITUTE OF TECHNOLOGY	
MATERIAL 304 STAINLESS			DRAWN J. Hazel	4/96	TITLE LOS BOTTOM PLATE	
FINISH NONE			CHECKED		SIZE E	REV B
NEXT ASSY D960133, D970551			FILE LOCATION /home/dcc/docs/D960505.pdf		SCALE 1/1	SHEET 1 OF 1

1 2 3 4 5 6 7 8