

1

2

3

4

NOTES: (UNLESS OTHERWISE SPECIFIED)
1. BREAK ALL SHARP EDGES.

REV	DATE	DRAWN BY	CHECKED	DCC	DCN/DESCRIPTION
A	2/5/98	J. Hazel			E980010/INITIAL RELEASE

A

A

B





B

C

C

D

D

 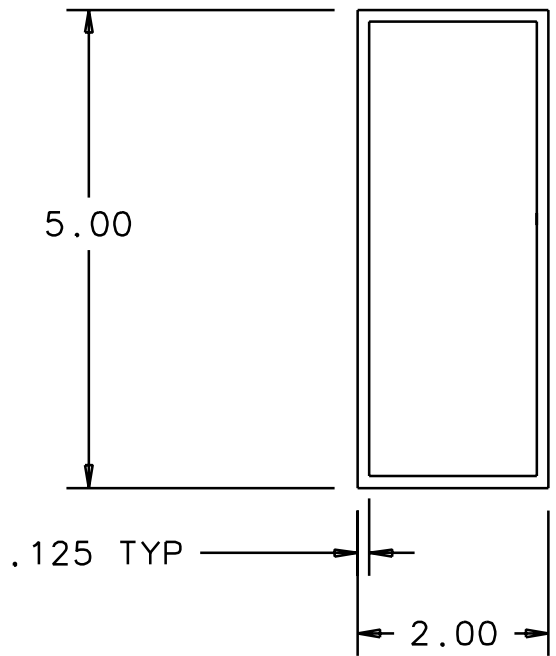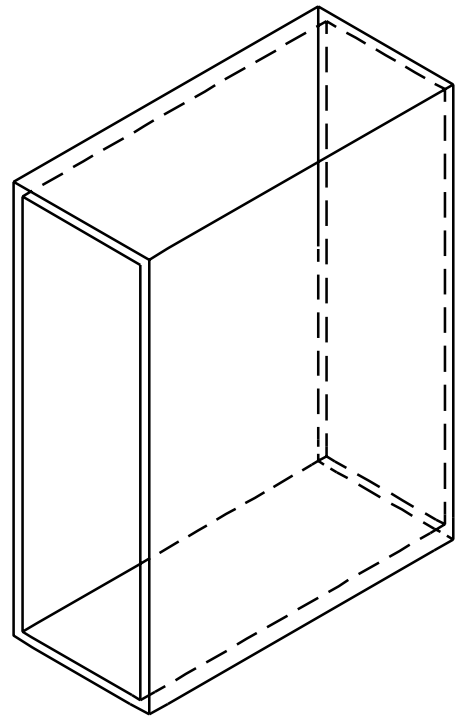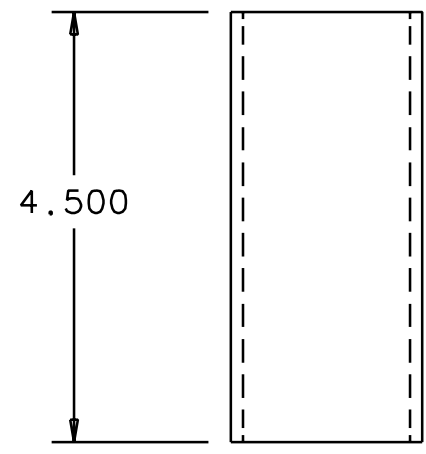

QTY REQD	FSCM NO	PART OR IDENTIFYING NO	NOMENCLATURE OR DESCRIPTION	MATERIAL SPECIFICATION	ITEM NO
			PARTS LIST		
UNLESS OTHERWISE SPECIFIED DIMENSIONS ARE IN IN (mm) TOLERANCES ARE: FRACTIONS DECIMALS 0.XX=±0.01 0.XXX=±0.005 ANGLES=±0.5° DO NOT SCALE DRAWING			APPROVALS		DATE
MATERIAL 304 STAINLESS			DRAWN J. Hazel		4/96
FINISH			CHECKED		
SCALE 1/2			FILENAME /home/dcc/docs/D960506.pdf		
CALIFORNIA INSTITUTE OF TECHNOLOGY MASSACHUSETTS INSTITUTE OF TECHNOLOGY				TITLE	
				LOS SIDE STIFFENER	
				SIZE B	REV A
				DWG NO. D960506	
				SHEET	1 OF 1

1

2

3