



NOTES: (UNLESS OTHERWISE SPECIFIED)
1. BREAK ALL SHARP EDGES.

11-FRONT

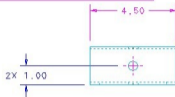


4-TOP

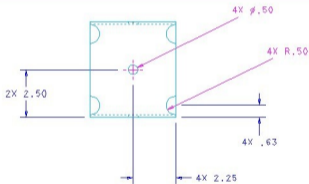


2-FRONT

DATE	BY	DESCRIPTION	REV.	INITIALS	REVISION
7/25/98	C. Conley		1		
7/14/98	C. Conley		2		

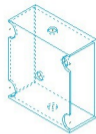

3-ISD

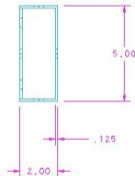

6-RIGHT

DATE	BY	DESCRIPTION	REV.	INITIALS	REVISION
7/25/98	C. Conley		1		
7/14/98	C. Conley		2		

LIGO PROJECT

LOS1 SIDE STIFFENER

D980506-B-D