

**PRIMARY AND CONFIDENTIAL.**  
 THIS DOCUMENT CONTAINS PROPRIETARY INFORMATION BELONGING TO PROCESS SYSTEMS INTERNATIONAL, INC. OR ITS AFFILIATED COMPANIES AND SHALL BE USED ONLY FOR THE PURPOSE FOR WHICH IT WAS SUPPLIED. IT SHALL NOT BE COPIED, REPRODUCED OR OTHERWISE FURNISHED IN WHOLE OR IN PART TO OTHERS EXCEPT IN ACCORDANCE WITH THE TERMS OF ANY AGREEMENT UNDER WHICH IT WAS SUPPLIED OR WITH THE PRIOR WRITTEN CONSENT OF PROCESS SYSTEMS INTERNATIONAL, INC. AND SHALL BE RETURNED UPON REQUEST.

DWG. NO.	DESCRIPTION	DWG. NO.	DESCRIPTION
7	REFERENCE DRAWINGS	6	
8		5	
		4	
		3	
		2	
		1	

UNLESS OTHERWISE SPECIFIED DIMENSIONS ARE IN INCHES  
 TOLERANCES:  
 FRACTIONS: ± 1/16" & ANGULAR: ± 30" BEND ± 2"  
 TWO PLACE DECIMAL ± .01  
 THREE PLACE DECIMAL ± .005  
 FINISHED SURFACE DIMS: BREAK CORNERS IN OUT REMOVE ALL BURRS

REV	DESCRIPTION	ISSUE DESCRIPTION	CHKD	DRWN	DATE	DEDR
1	ISSUE FOR FDR UPDATE & BID				11.25.96	0355
0	ISSUE FOR FDR				04.26.96	0129

PRELIMINARY NOT FOR CONSTRUCTION  
 FADI AZIZ BARK  
 WA REG. #33057


**PROCESS SYSTEMS INTERNATIONAL INC.**  
 20 WALKUP DR. WESTBOROUGH, MASSACHUSETTS 01581 USA

PNL-200,300,400,500,700,800 ASSEMBLY  
 LIGO VACUUM EQUIPMENT  
 WASHINGTON SITE &  
 LOUISIANA SITE


CAB FILE: V0493004\3004SI  
 SIZE: D  
 DWG. NO.: V049-3-004  
 REV: 1

SCALE: 1/4" = 1"  
 SHEET: 1 OF 2

W190-D960547-01-V

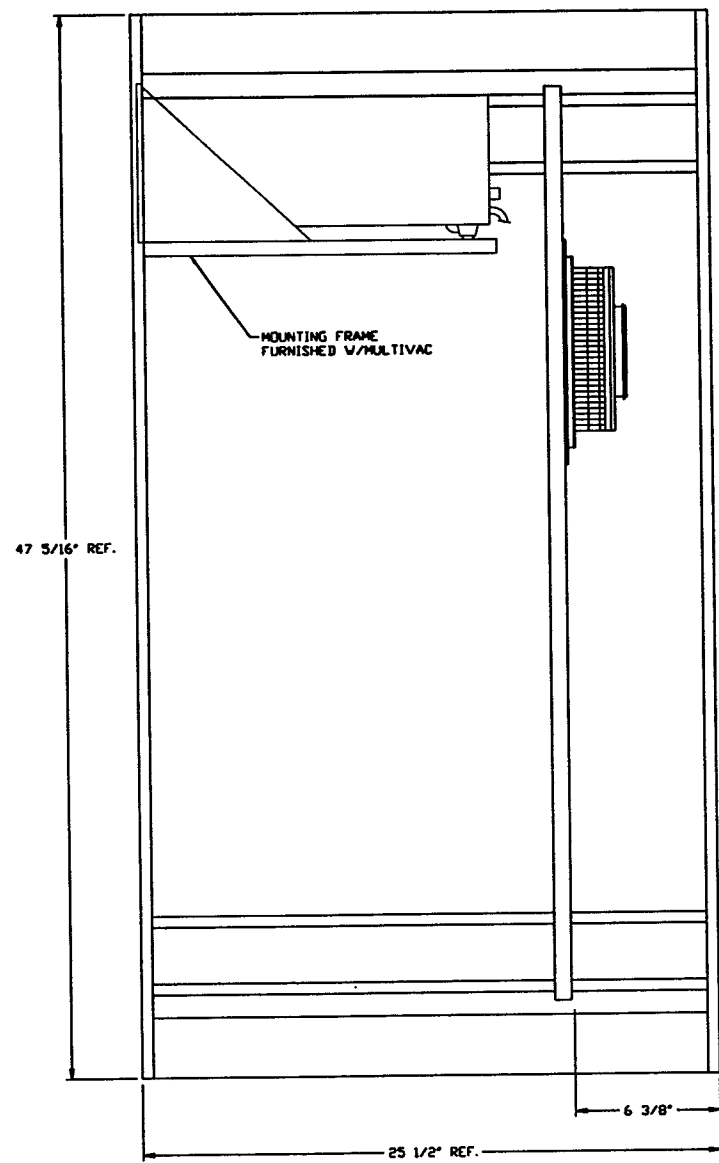

SECTION A REF.  
SCALE: 1/4" = 1'-0" V049-3-104 SHT. 1

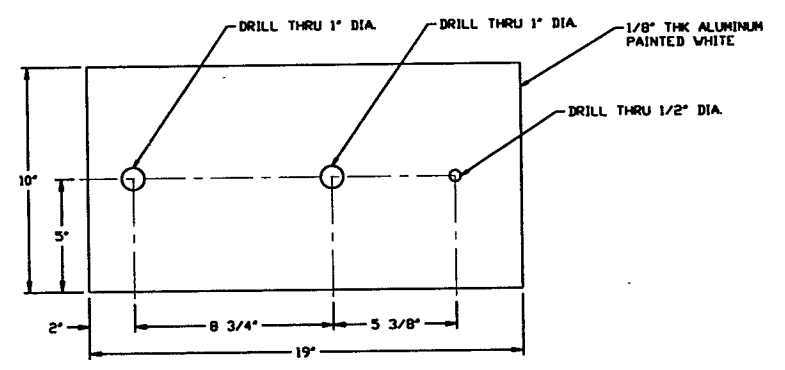

DETAIL 1 REF.  
SCALE: 1/4" = 1'-0" V049-3-104 SHT. 1

PRELIMINARY NOT FOR CONSTRUCTION  
FADI AZIZ BARK  
WA REG. #33057  
SEE SHEET 1 FOR REVISIONS

<b>PROCESS SYSTEMS INTERNATIONAL, INC.</b> 20 WALKUP DR. WESTBOROUGH, MASSACHUSETTS 01581 USA			
PNL-200,300,400,500,700,800 ASSEMBLY LIGO VACUUM EQUIPMENT WASHINGTON SITE CORNER STATION			
CAD FILE V0493004\3004S2	SIZE D	DWG. NO. V049-3-004	REV. 1
SCALE AS NOTED	SHEET 1		2 OF 2

L1Q0-D960547-01-V