

1

2



3

4


REV	DATE	DRAWN BY	CHECKED	DCC	DCN/DESCRIPTION

NOTES: (UNLESS OTHERWISE SPECIFIED)

- 1. DIMENSIONS IN INCHES.
- 2. MATERIAL: QUARTZ
- 3. REMOVE BURRS AND SHARP EDGES.

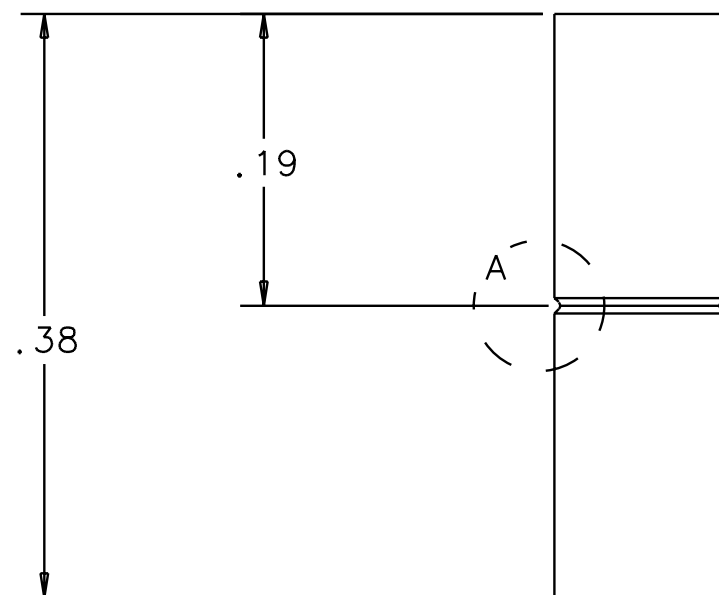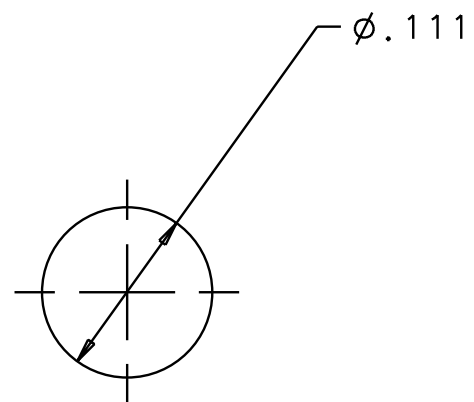

8X SCALE

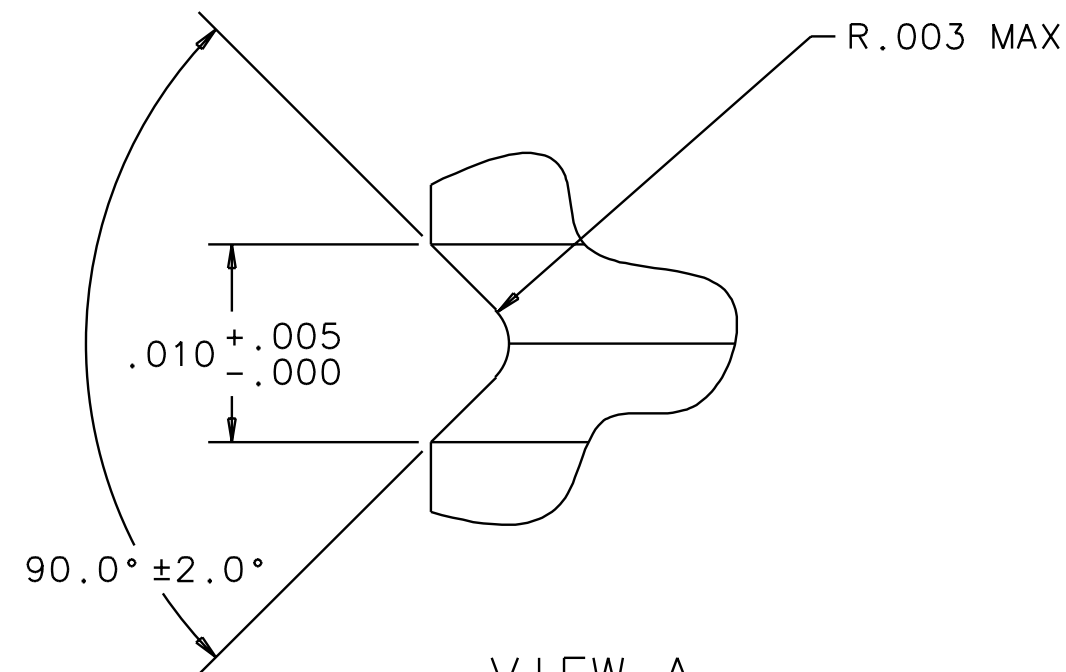

VIEW A
100:1 SCALE

QTY REQD	PART OR IDENTIFYING NO	NOMENCLATURE OR DESCRIPTION	MATERIAL SPECIFICATION	ITEM NO
PARTS LIST				
UNLESS OTHERWISE SPECIFIED DIMENSIONS ARE IN IN (mm) TOLERANCES ARE: FRACTIONS DECIMALS 0.XX = ± 0.01 0.XXX = ± 0.005 ANGLES = $\pm 0.5^\circ$ DO NOT SCALE DRAWING		APPROVALS DRAWN J. Hazel CHECKED	DATE 5/96	CALIFORNIA INSTITUTE OF TECHNOLOGY MASSACHUSETTS INSTITUTE OF TECHNOLOGY
MATERIAL SEE NOTES		TITLE LOS LARGER WIRE STANDOFF		REV 01
NEXT ASSEMBLY D960132	FINISH SEE NOTES	SCALE AS NOTED	FILENAME ~janeen/D960755.asc	SIZE B DWC NO. D960755 SHEET 1 OF 1

1

2

3