




CONCRETE WALKWAY (1) REF LA-C-005 LA-C-006 LA-C-007 LA-C-008
NOT TO SCALE

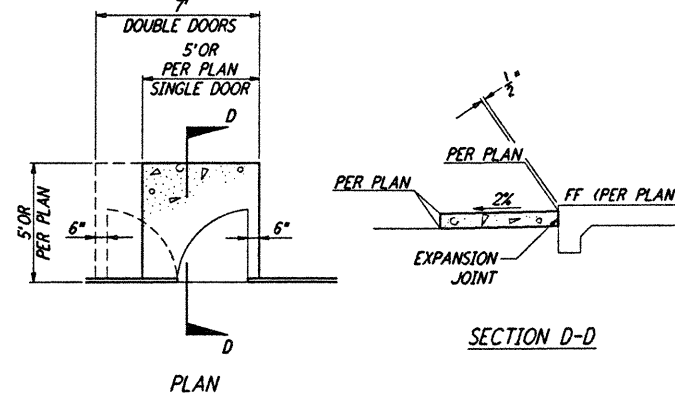


CONCRETE STOOP (2) REF LA-C-005 LA-C-006 LA-C-025 LA-C-045
NOT TO SCALE

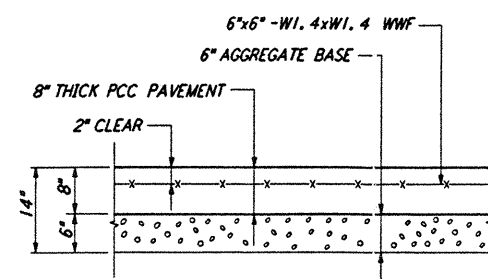





CONCRETE PAVEMENT (3) REF LA-C-005 LA-C-006 LA-C-021 LA-C-025 LA-C-041 LA-C-045
NOT TO SCALE

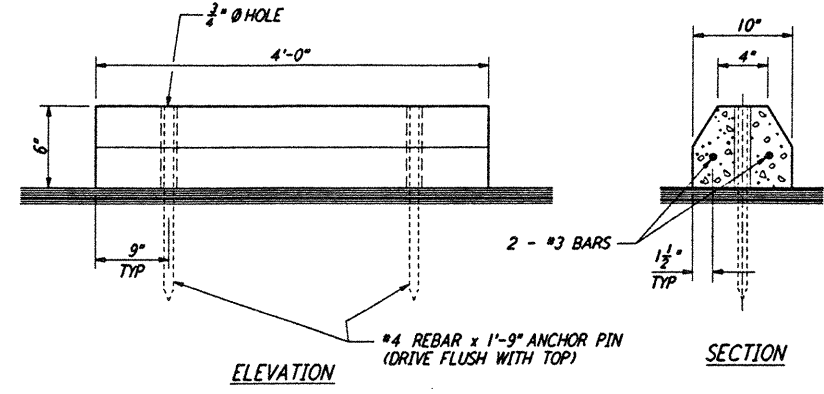

CONCRETE PARKING BUMPER (4) REF LA-C-005 LA-C-006 LA-C-021 LA-C-025 LA-C-041 LA-C-045
NOT TO SCALE

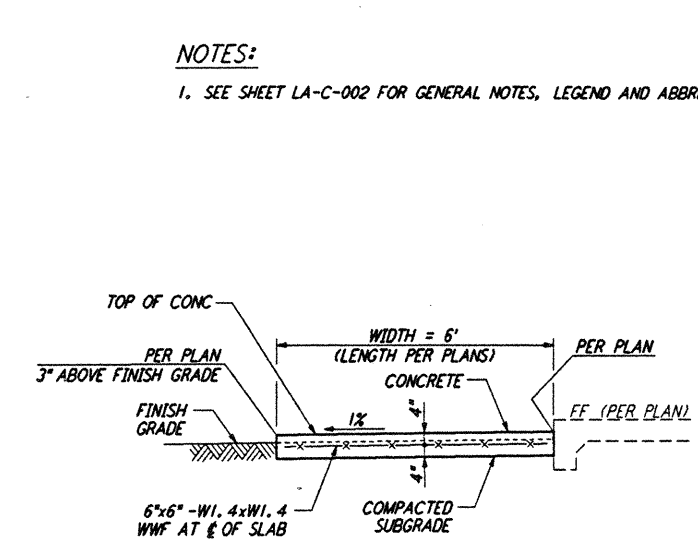




RAISED CONCRETE PAD FOR ELECTRICAL TRANSFORMERS (9) REF LA-C-051 LA-C-005
NOT TO SCALE

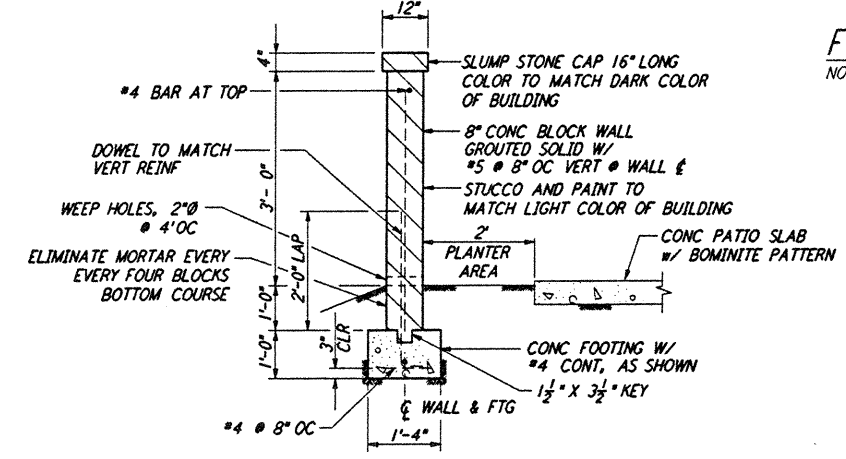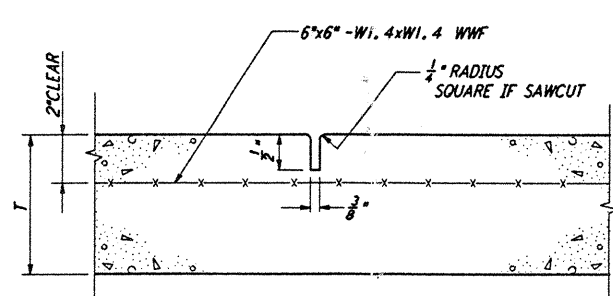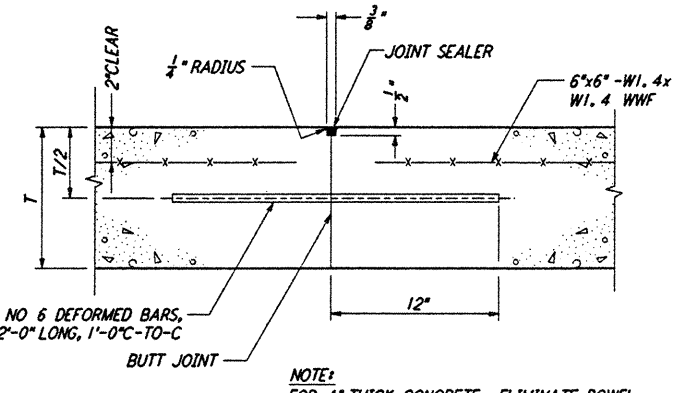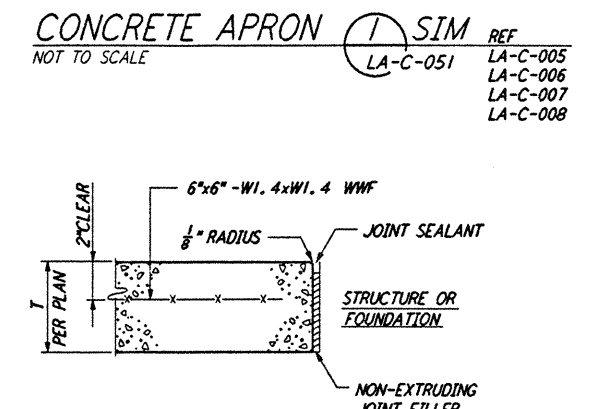






EXPANSION JOINT (5) REF LA-C-005 LA-C-006 LA-C-021 LA-C-025 LA-C-041 LA-C-045
NOT TO SCALE (EJ)

CONSTRUCTION JOINT (6) REF LA-C-005 LA-C-006 LA-C-021 LA-C-025 LA-C-041 LA-C-045
NOT TO SCALE (CJ) (SEPARATE POURS OR END OF DAY)

CONTRACTION JOINT (7) REF LA-C-005 LA-C-006 LA-C-021 LA-C-025 LA-C-041 LA-C-045
NOT TO SCALE (CO) (SPACING: 20' MAX)

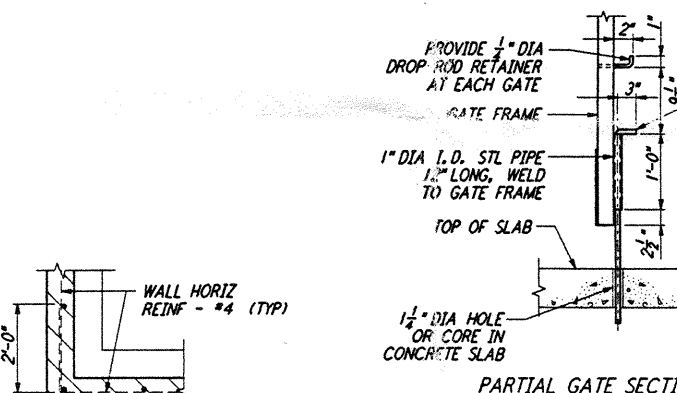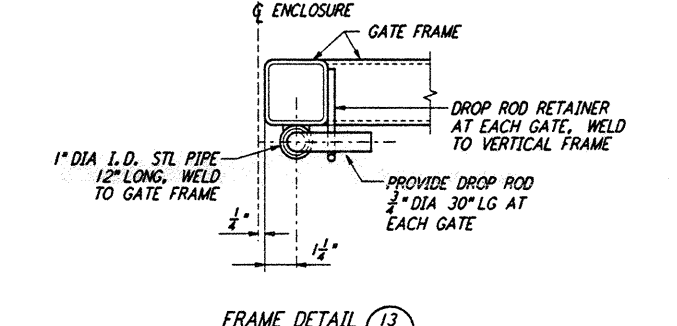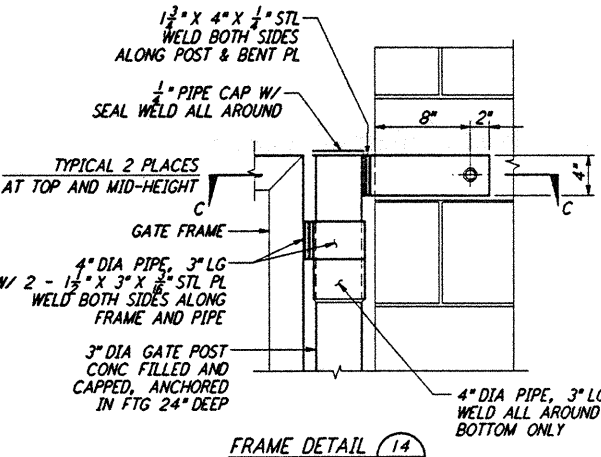

BLOCK WALL ENCLOSURE DIMENSIONS				
	7'	7'1"	7'2"	7'0"
HAZARDOUS WASTE STORAGE	30'	28'-4"	10'-0 1/2"	15'
TRASH ENCLOSURE	18'	16'-4"	4'-0 1/2"	10'

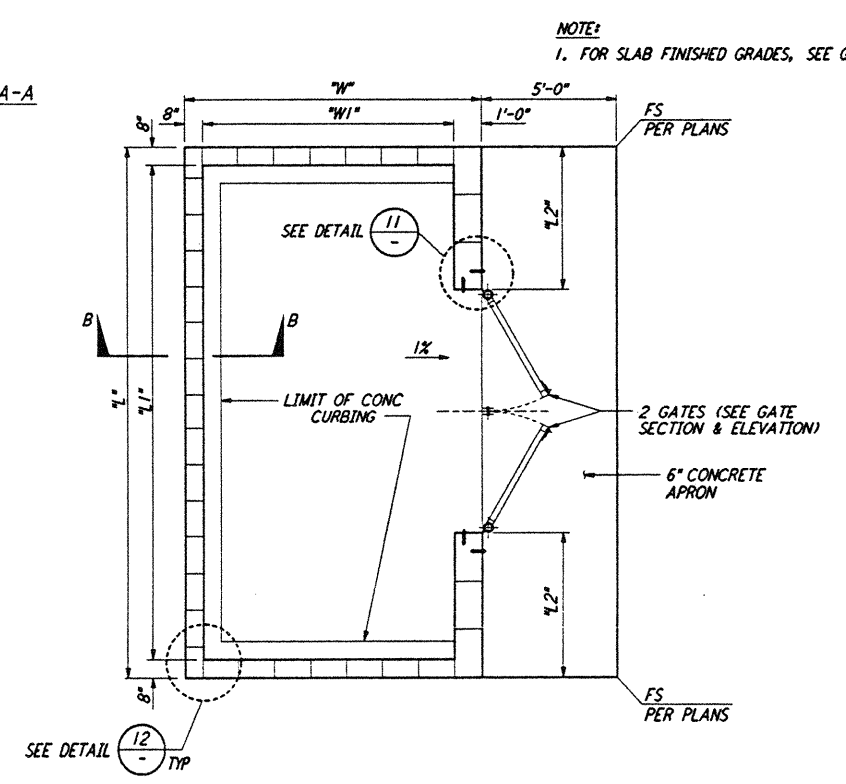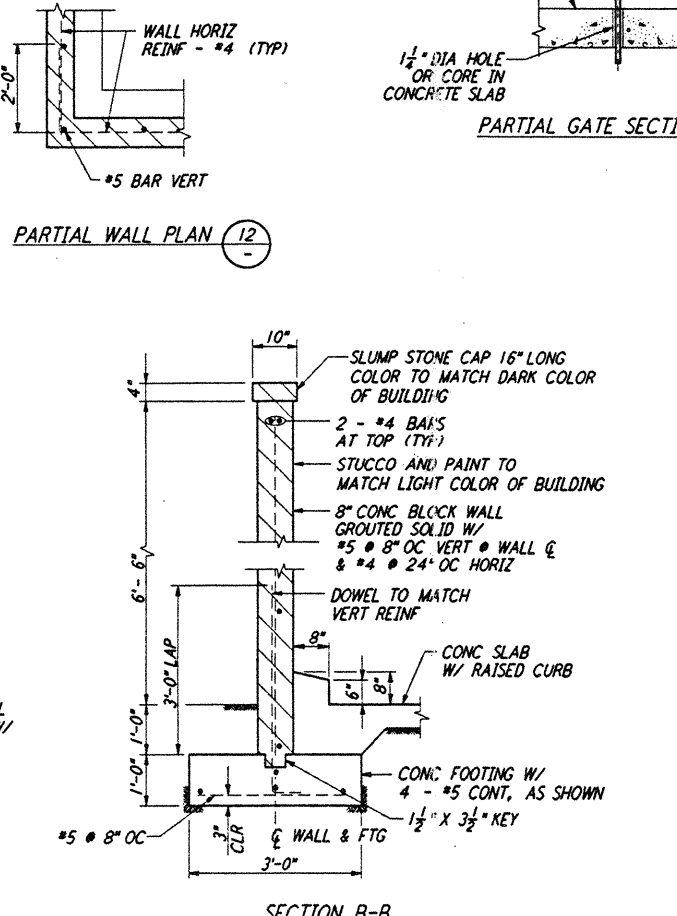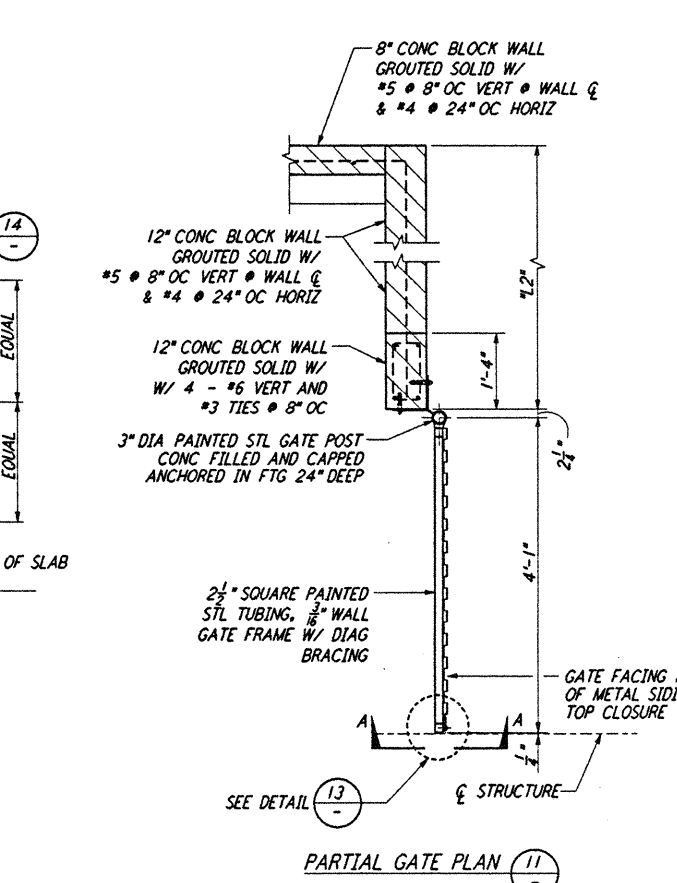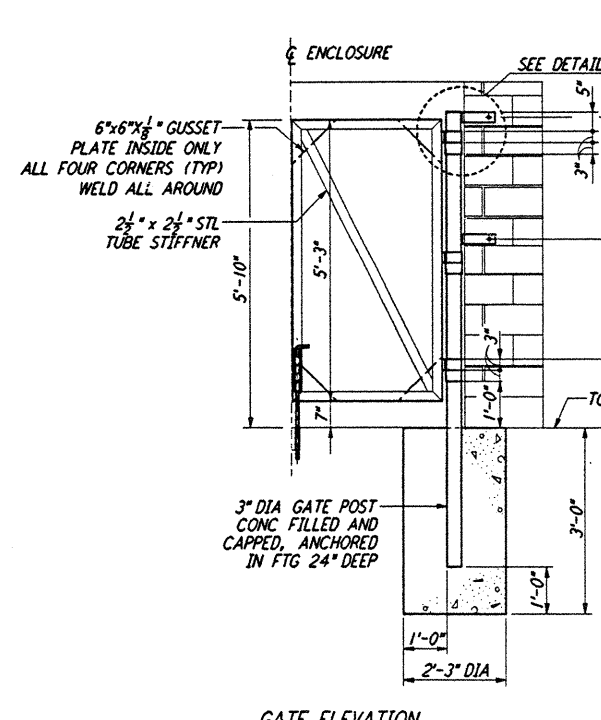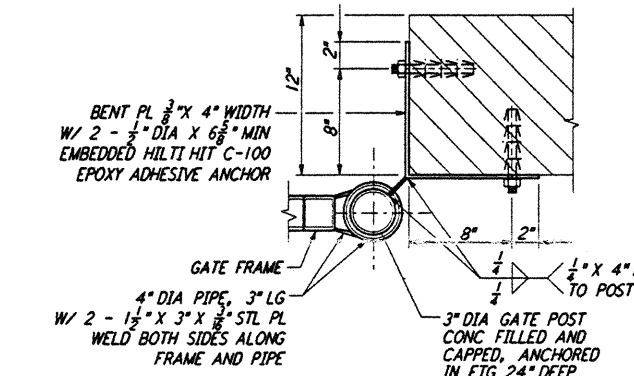

BLOCK WALL ENCLOSURE FOR TRASH AND HAZARDOUS WASTE STORAGE (10) REF LA-C-051 LA-C-005
NOT TO SCALE

NO.	DATE	BY	CHKD	ENGR	PROJ	DESCRIPTION
A	6/14/96	WRB	NA	PH	SDA	FINAL DESIGN REVIEW

NO.	DATE	BY	CHKD	ENGR	PROJ	DESCRIPTION

NO.	DATE	BY	CHKD	ENGR	PROJ	DESCRIPTION

PARSONS
100 WEST WALNUT STREET
PASADENA, CALIFORNIA

LIGO
CALIFORNIA INSTITUTE OF TECHNOLOGY
MASSACHUSETTS INSTITUTE OF TECHNOLOGY

LASER INTERFEROMETER
GRAVITATIONAL-WAVE OBSERVATORY
SITE NO. 2 - LIVINGSTON, LOUISIANA

CIVIL
SITEWORK DETAILS
SHEET 1

AS NOTED PP 150969 8094
LA-C-051

This document and the design it covers are the property of PARSONS. They are loaned only with the borrower's expressed written agreement that they will not be reproduced, copied, loaned, exhibited, or used in any other way, except by written consent from PARSONS to the borrower.

480 JUN 17 2002 09:17:00 5:37:00 PM J:\LIGO\SITEWORK\BIBL\LA-C-051.DWG

480 JUN 17 2002 09:17:00 5:37:00 PM J:\LIGO\SITEWORK\BIBL\LA-C-051.DWG