


RM. No.	ROOM NAME
121	VESTIBULE
122	MULTI-USE
123	ADMIN. ASSISTANT
124	OFFICE
125	OFFICE
126	OFFICE
127	OFFICE
128	OFFICE
129	OFFICE
130	OFFICE
131	OFFICE
132	OFFICE
133	OFFICE
134	OFFICE
135	OFFICE
136	JANITOR
137	SHOWER/ TOILET
138	OPEN OFFICE
139	OPEN OFFICE
140	OFFICE
141	OFFICE
142	OFFICE
143	OFFICE
144	STORAGE
145	KITCHEN
146	CORRIDOR 1
147	CONFERENCE
148	WOMEN
149	MEN

160	UTILITY ROOM
161	FACILITY CONTROL ROOM
162	COMPUTER USER
163	TAPE ROOM
164	COMPUTER MASS STORAGE ROOM
165	DIAGN SUPPORT
166	VACUUM PREP. ASSEMBLY LAB.
167	OPTICS LAB.
168	CHANGE
169	VESTIBULE
170	CLEANING AREA
171	ACTIVE STORAGE
172	LONGTERM STORAGE
173	INSPECT/ SHIPPING RECEIVING
174	MECHANICAL SHOP
175	ELECTRONICS TEST/ MAINTENANCE
176	CORRIDOR 4
177	CORRIDOR 5
178	CORRIDOR 6
179	CORRIDOR 3

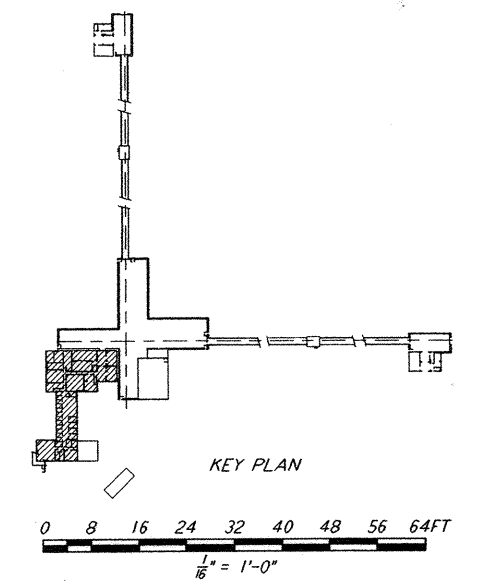

This document and the design it covers are the property of PARSONS. They are loaned only with the borrower's expressed written agreement that they will not be reproduced, copied, loaned, exhibited, or used in any other way, except by written consent from PARSONS to the borrower.

This document and the design it covers are the property of PARSONS. They are loaned only with the borrower's expressed written agreement that they will not be reproduced, copied, loaned, exhibited, or used in any other way, except by written consent from PARSONS to the borrower.

NO.	DATE	APRD BY	DESCRIPTION OF REVISION
9			
8			
7			
6			
5			
4			
3			
2			
1			

NO.	DATE	APRD BY	ISSUED FOR
J			
H			
G			
F			
E			
D			
C			
B			
A	10/31/95	TDM	PRELIMINARY DESIGN REVIEW

DATE	10-31-95
DRAWN	CKT
CHECKED	
ENGINEER	
PROJ MGR	

PARSONS
 100 WEST WALNUT STREET
 PASADENA, CALIFORNIA

LIGO
 CALIFORNIA INSTITUTE OF TECHNOLOGY
 MASSACHUSETTS INSTITUTE OF TECHNOLOGY

LASER INTERFEROMETER
 GRAVITATIONAL-WAVE OBSERVATORY
 SITE NO. 2 - LIVINGSTON, LOUISIANA

CORNER STATION
 OSB
 FLOOR PLAN

AS NOTED PP150969 8094
LA-A-107