




CONC STOOP AT MET PANEL (14) REF
 3'-1'-0" LA-A-421 LA-A-261

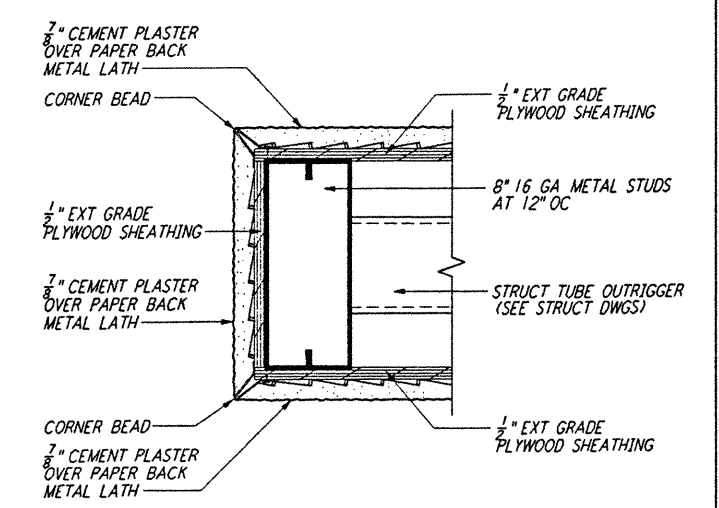


END OF CURVED WALL (10) REF
 3'-1'-0" LA-A-421 LA-A-108

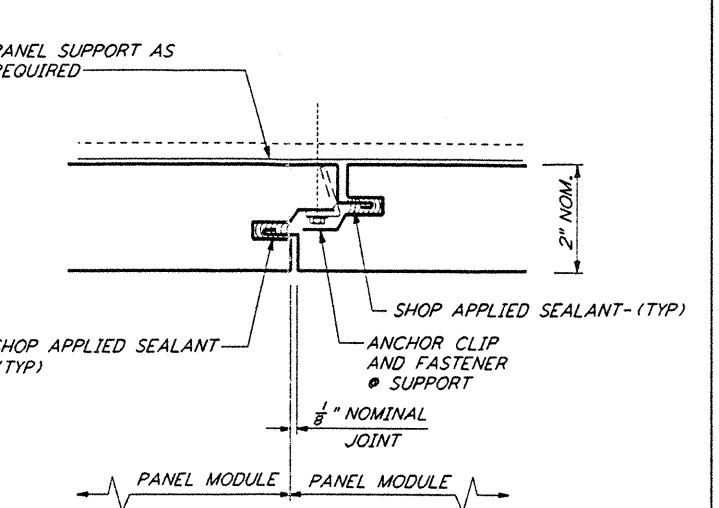


VERT MET WALL PANEL JT (6) REF
 HALF FULL LA-A-421 LA-A-142

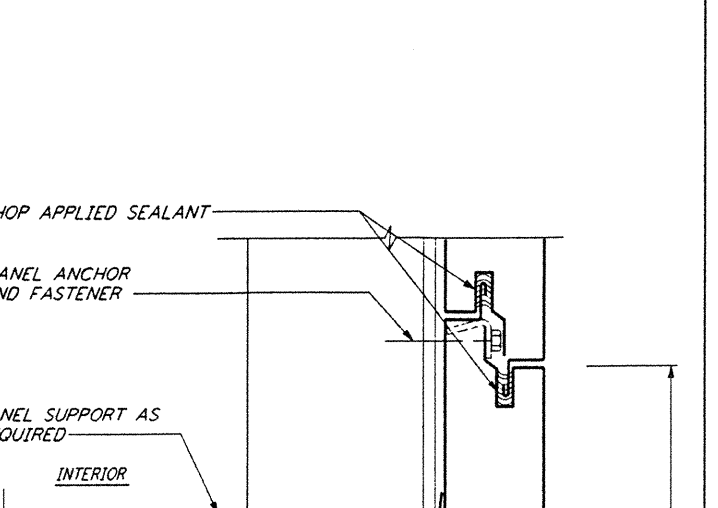


OUTSIDE CORNER FLASHING (4) REF
 HALF FULL LA-A-421 LA-A-141 LA-A-142

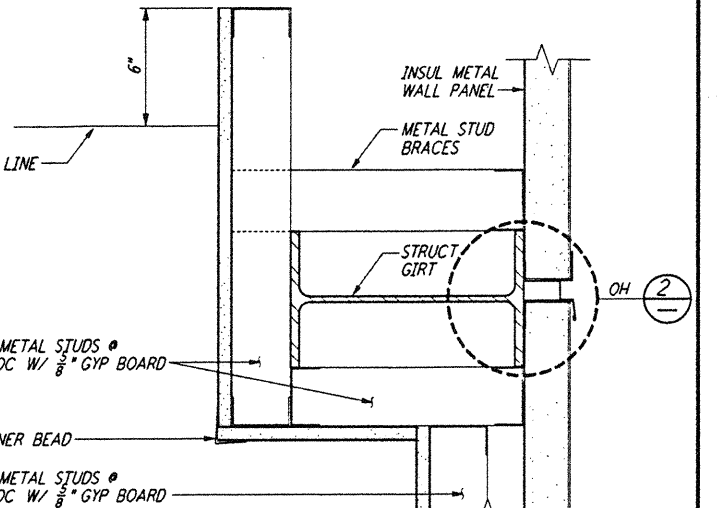


FURRING @ GIRT (1) REF
 3'-1'-0" LA-A-421 LA-A-163

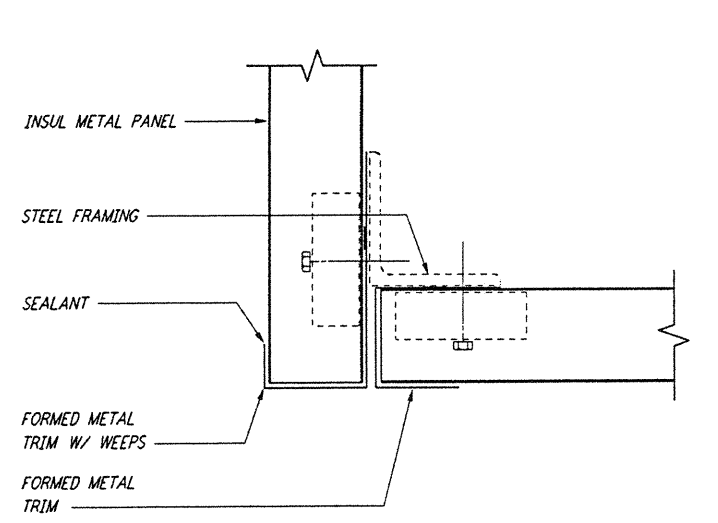


METAL PANEL SOFFIT (15) REF
 HALF FULL LA-A-421 LA-A-425

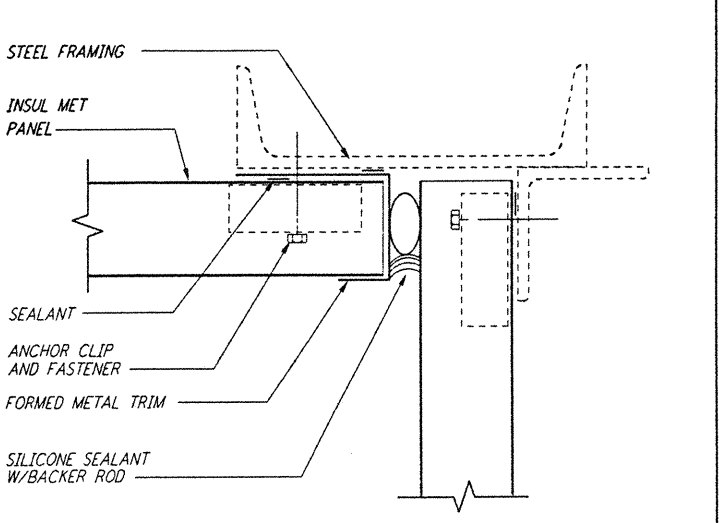


METAL PANEL SOFFIT (11) REF
 HALF FULL LA-A-421 LA-A-425

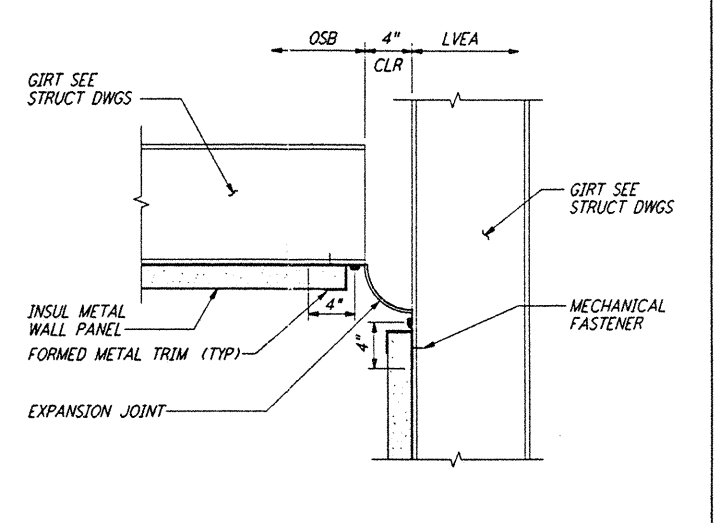


VERT INSIDE CORNER EXP JT (7) REF
 1 1/2'-1'-0" LA-A-421 LA-A-132

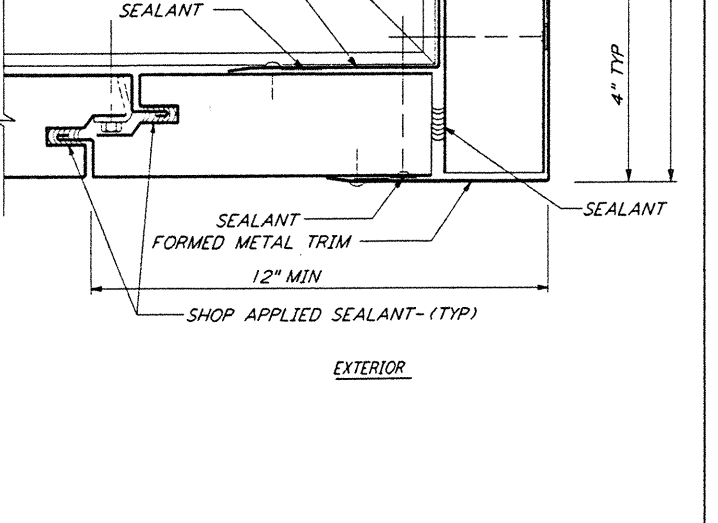


INSIDE CORNER FLASHING (5) REF
 HALF FULL LA-A-421 LA-A-102 LA-A-105

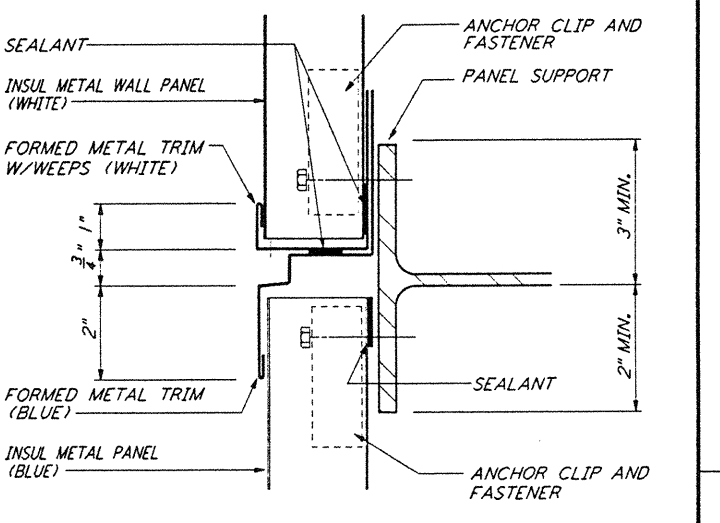


MET WALL PANEL HORIZ JT (2) REF
 HALF FULL LA-A-421 LA-A-141 LA-A-161

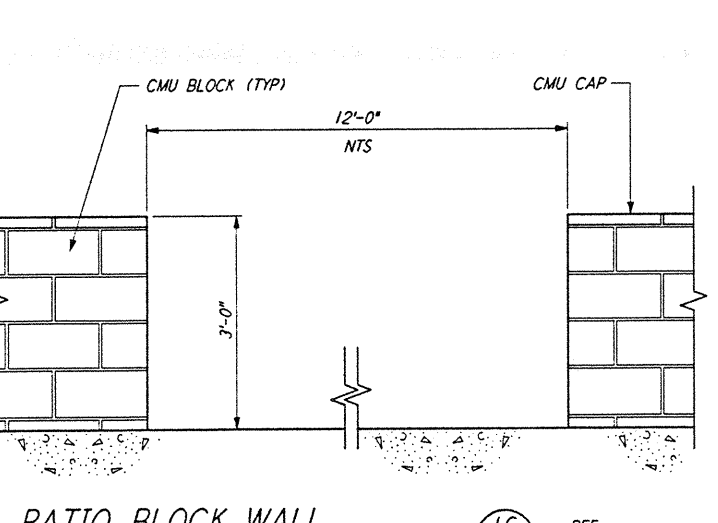


PATIO BLOCK WALL (16) REF
 3'-1'-0" LA-A-421 LA-A-108

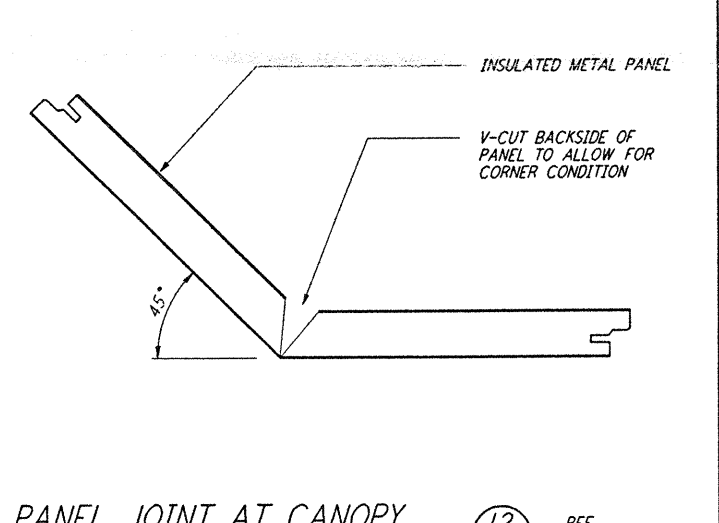


PANEL JOINT AT CANOPY (12) REF
 3'-1'-0" LA-A-421 LA-A-132 LA-A-122

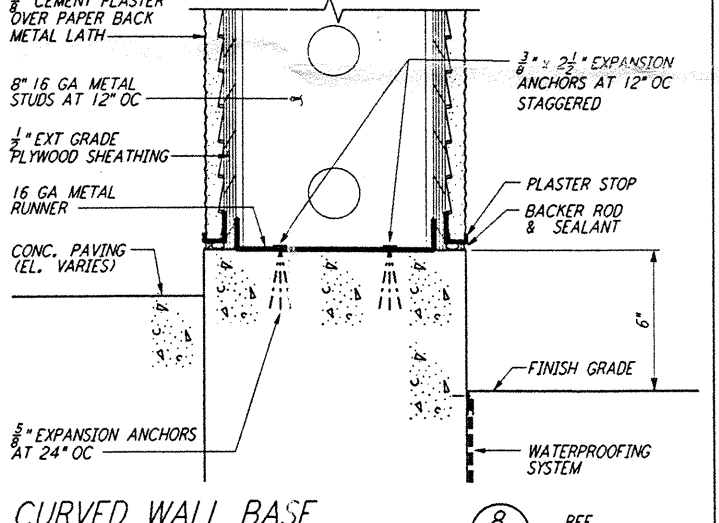


CURVED WALL BASE (8) REF
 3'-1'-0" LA-A-421 LA-A-141

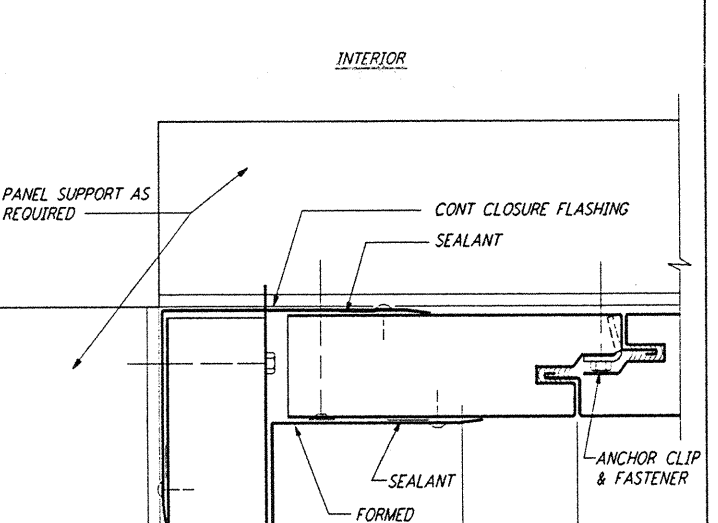


EXP JT @ BM TUBE ENCL (3) REF
 3'-1'-0" LA-A-421 LA-A-161

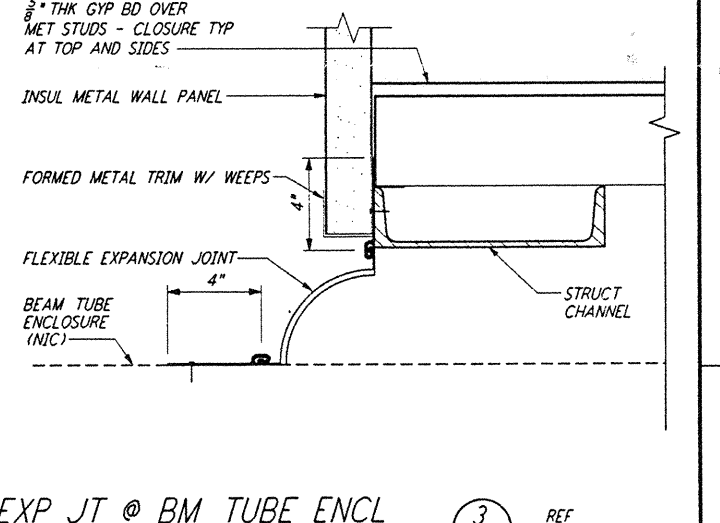


EXP JT @ BM TUBE ENCL (3) REF
 3'-1'-0" LA-A-421 LA-A-161

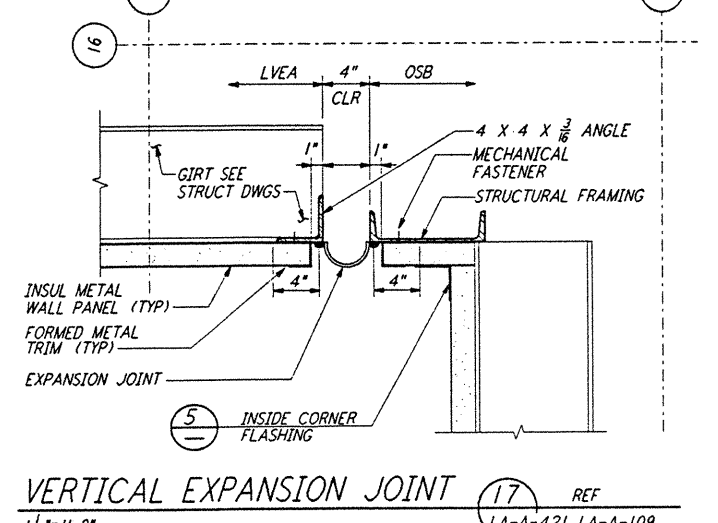


VERTICAL EXPANSION JOINT (17) REF
 1 1/2'-1'-0" LA-A-421 LA-A-109

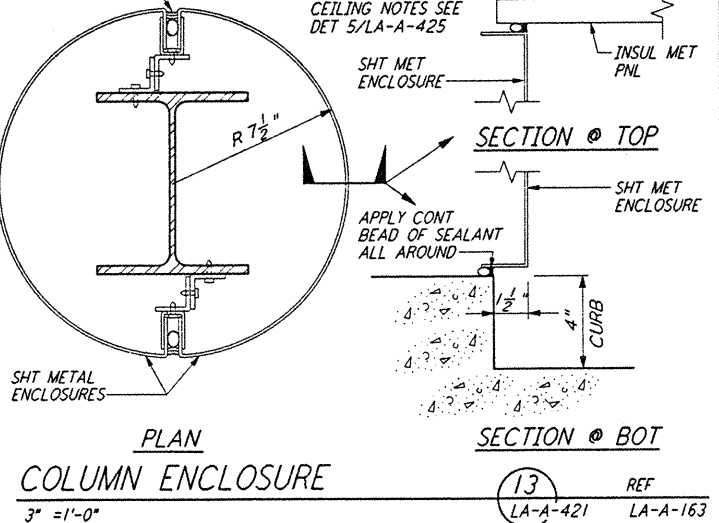


COLUMN ENCLOSURE (13) REF
 3'-1'-0" LA-A-421 LA-A-163

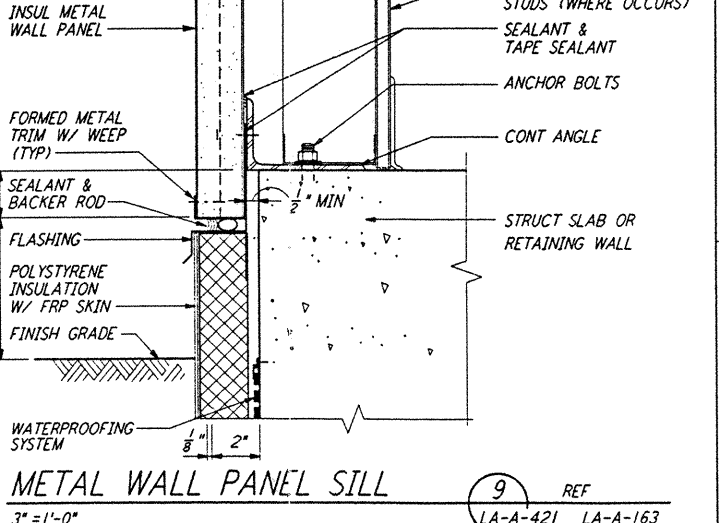

METAL WALL PANEL SILL (9) REF
 3'-1'-0" LA-A-421 LA-A-163 LA-A-161

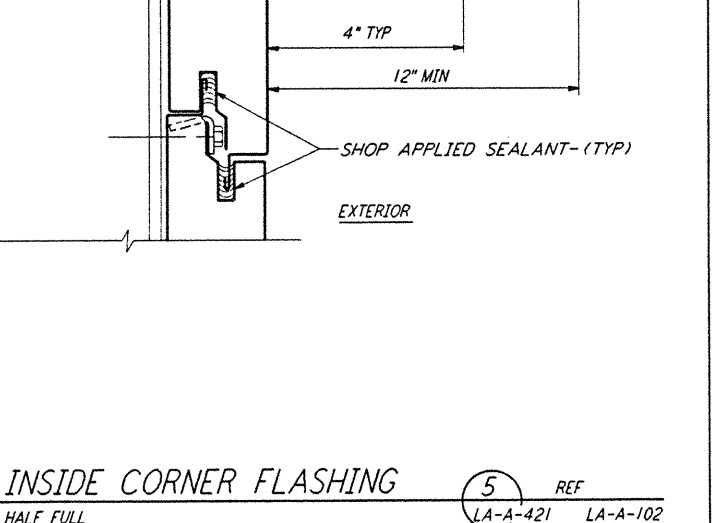

INSIDE CORNER FLASHING (5) REF
 HALF FULL LA-A-421 LA-A-102 LA-A-105

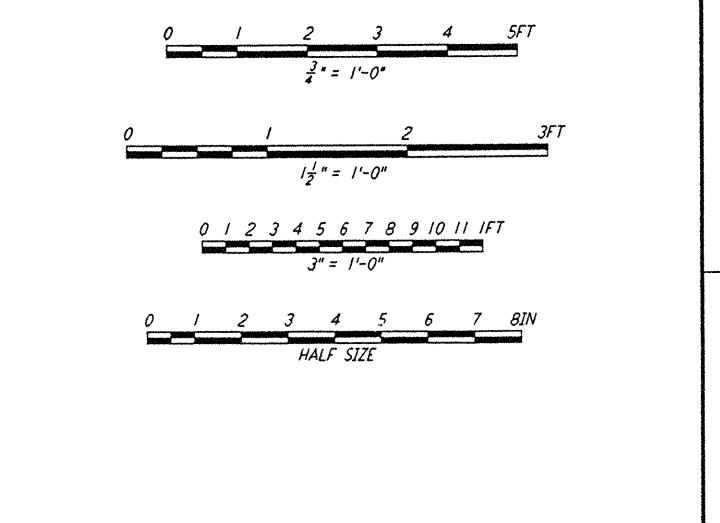

DRAWING NO.	DESCRIPTION	NO.	DATE	BY	CHKD	ENGR	PROJ	DESCRIPTION
5								
4								
3								
2								

NO.	DATE	BY	CHKD	ENGR	PROJ	DESCRIPTION

ISSUED FOR CONSTRUCTION	DRAWN	CHECKED	ENGINEER	PROJ
SH/RR	11-15-96	TP	11-15-96	11/15/96

PARSONS
 100 WEST WALNUT STREET
 PASADENA, CALIFORNIA

LIGO
 CALIFORNIA INSTITUTE OF TECHNOLOGY
 MASSACHUSETTS INSTITUTE OF TECHNOLOGY

LASER INTERFEROMETER
 GRAVITATIONAL-WAVE OBSERVATORY
 SITE NO.2 - LIVINGSTON, LOUISIANA

ARCHITECTURAL
 EXTERIOR
 WALL DETAILS

AS NOTED PP150969 8094
 SHEET NUMBER
LA-A-421

This document and the design it covers are the property of PARSONS. They are loaned only with the borrower's expressed written agreement that they will not be reproduced, copied, loaned, exhibited, or used in any other way, except by written consent from PARSONS to the borrower.