




This document and the design it covers are the property of PARSONS. They are loaned only with the borrower's expressed written agreement that they will not be reproduced, copied, loaned, exhibited, or used in any other way, except by written consent from PARSONS to the borrower.

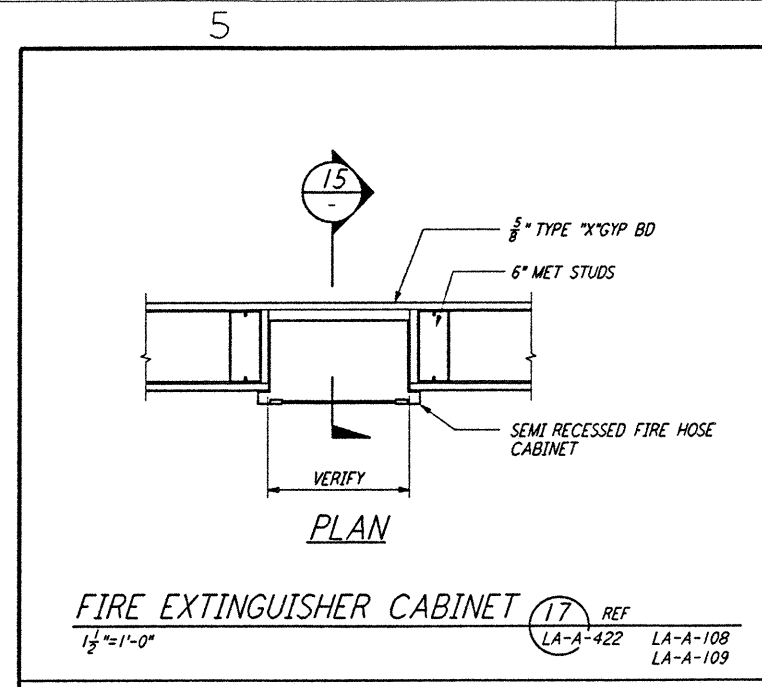


15
FIRE EXTINGUISHER CABINET (17) REF
 1 1/2\"/>

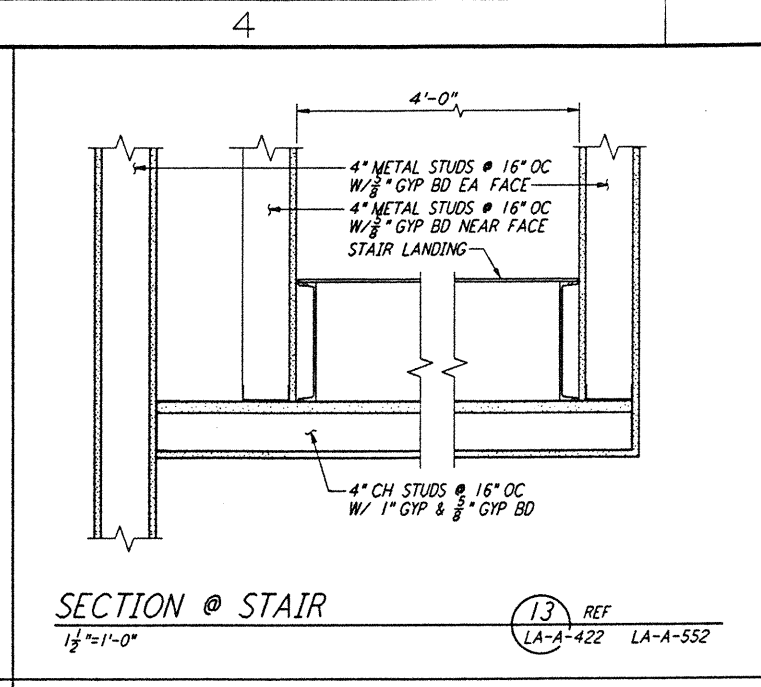


13
SECTION @ STAIR (13) REF
 1 1/2\"/>

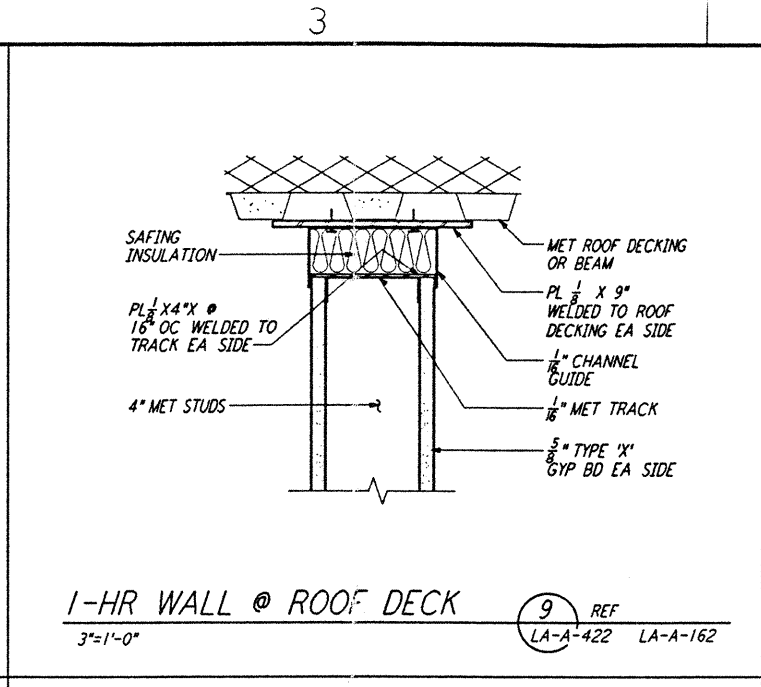


9
1-HR WALL @ ROOF DECK (9) REF
 3\"/>

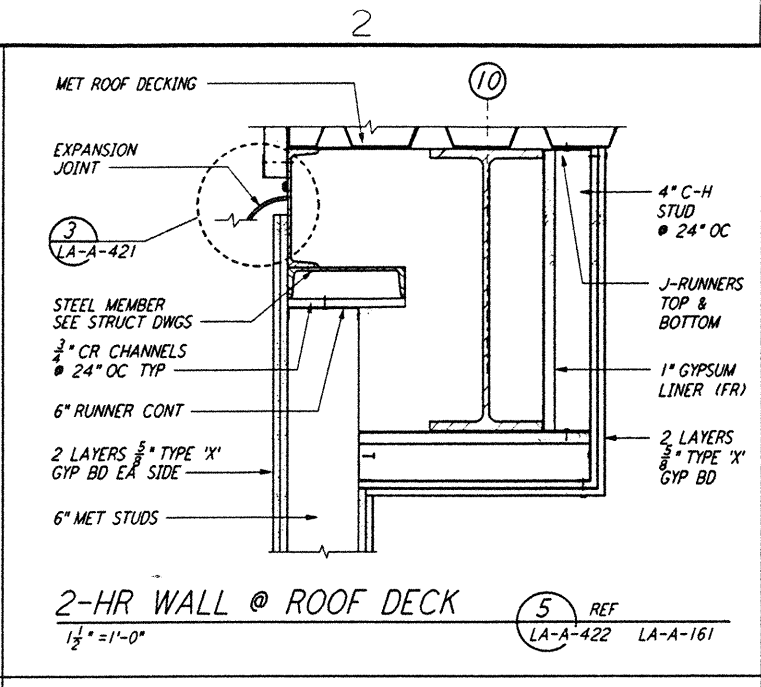


5
2-HR WALL @ ROOF DECK (5) REF
 1 1/2\"/>

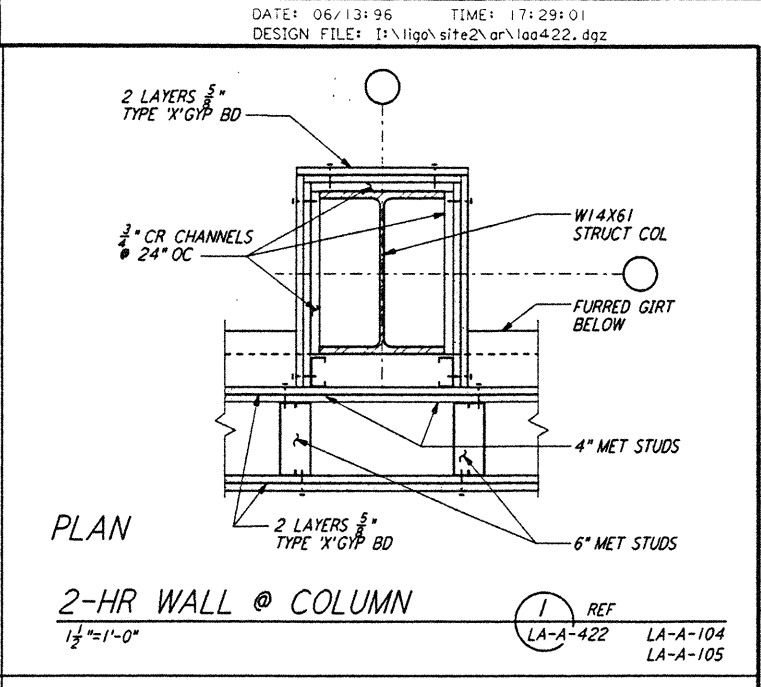


1
2-HR WALL @ COLUMN (1) REF
 1 1/2\"/>

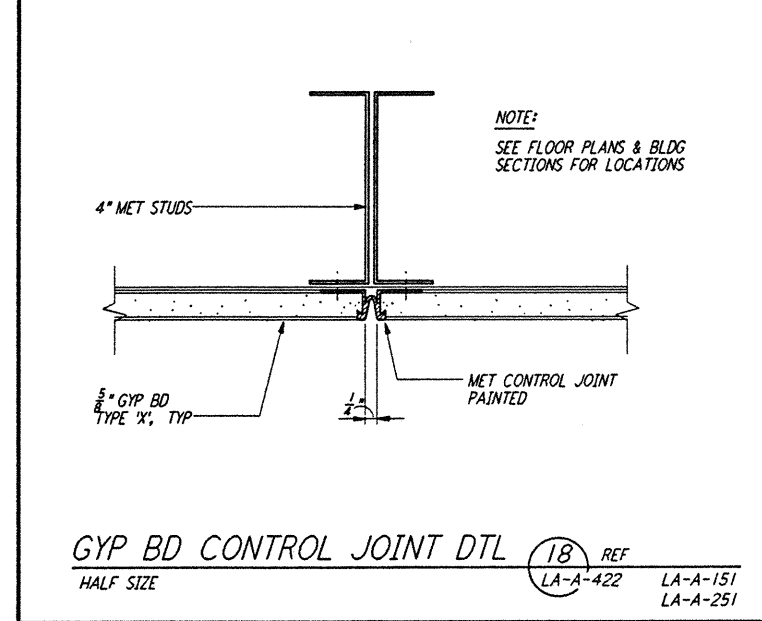


18
GYP BD CONTROL JOINT DTL (18) REF
 HALF SIZE

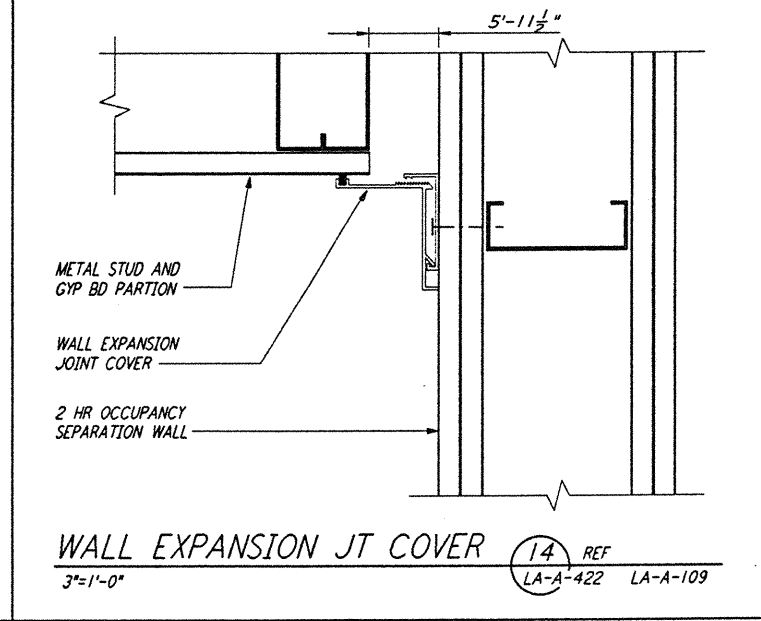


14
WALL EXPANSION JT COVER (14) REF
 3\"/>

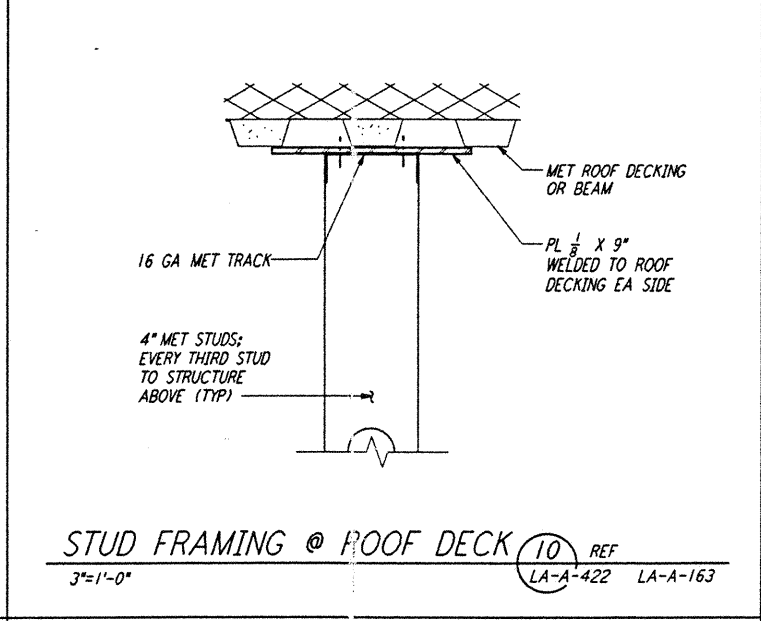


10
STUD FRAMING @ ROOF DECK (10) REF
 3\"/>

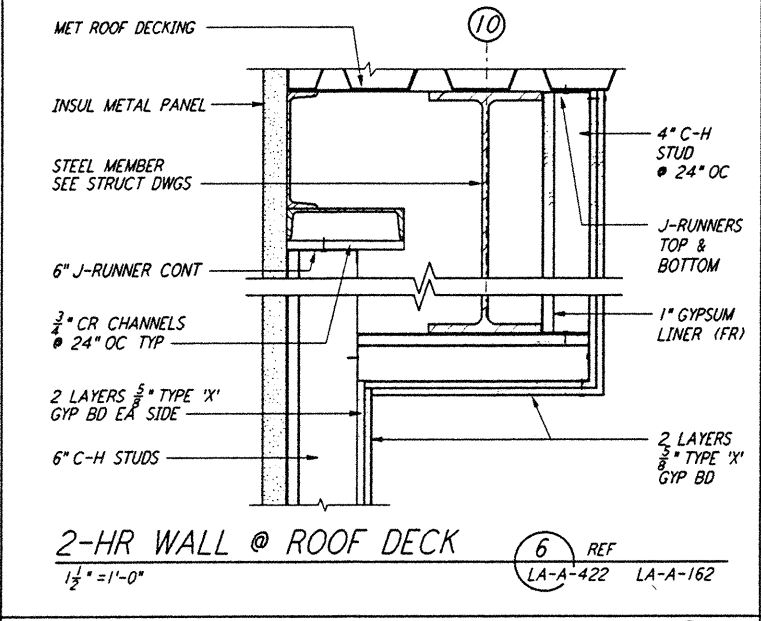


6
2-HR WALL @ ROOF DECK (6) REF
 1 1/2\"/>

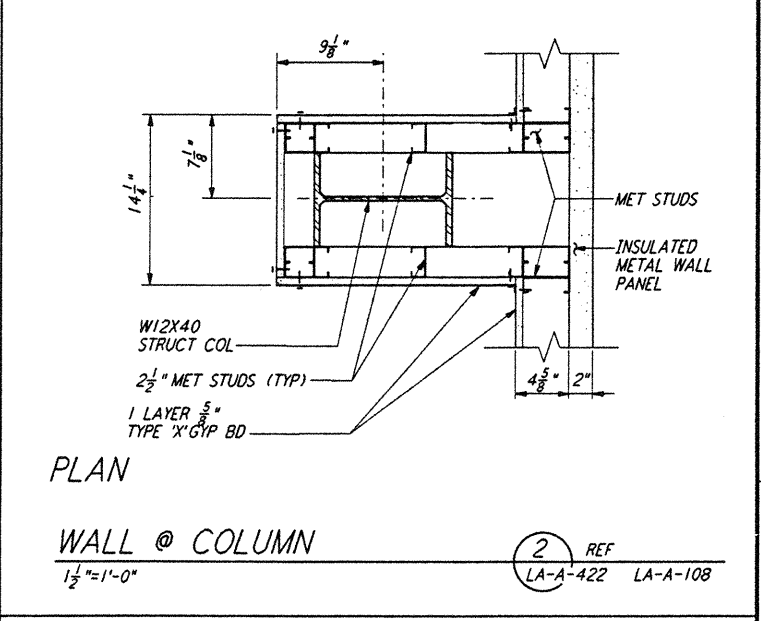


2
WALL @ COLUMN (2) REF
 1 1/2\"/>

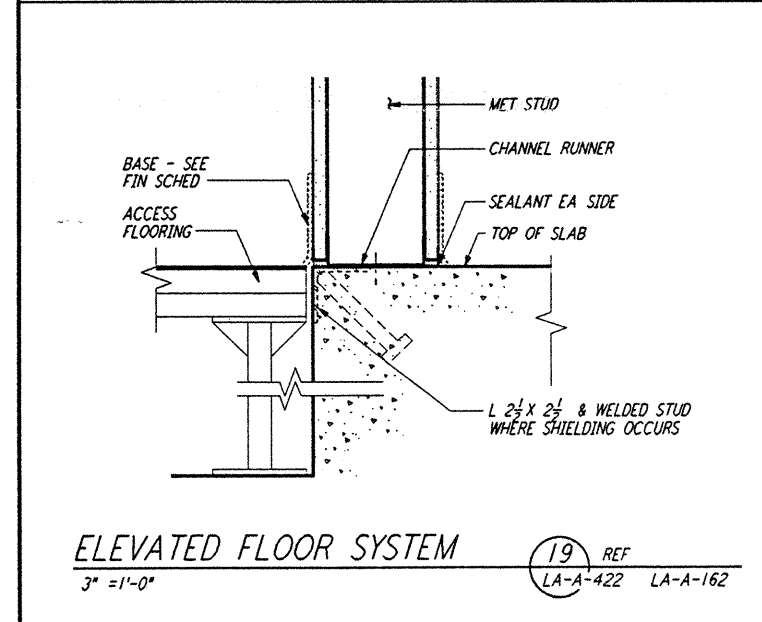


19
ELEVATED FLOOR SYSTEM (19) REF
 3\"/>

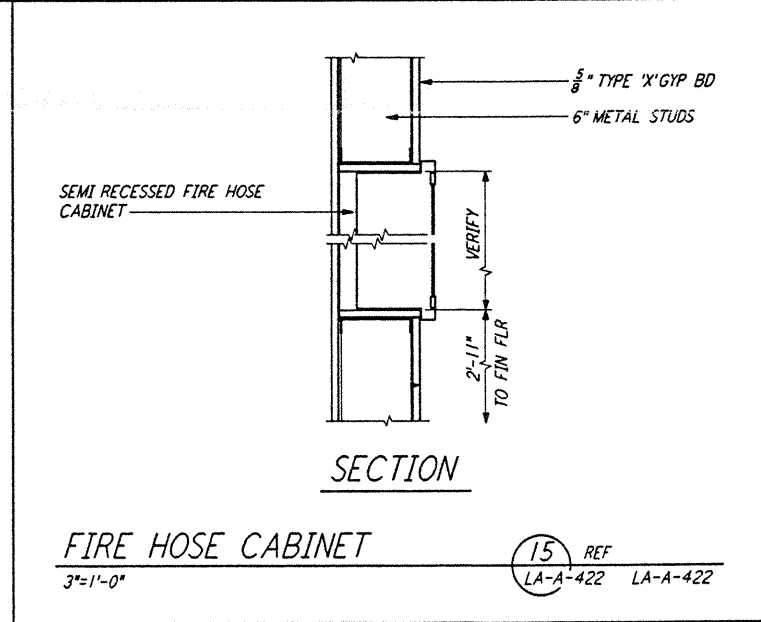


15
FIRE HOSE CABINET (15) REF
 3\"/>

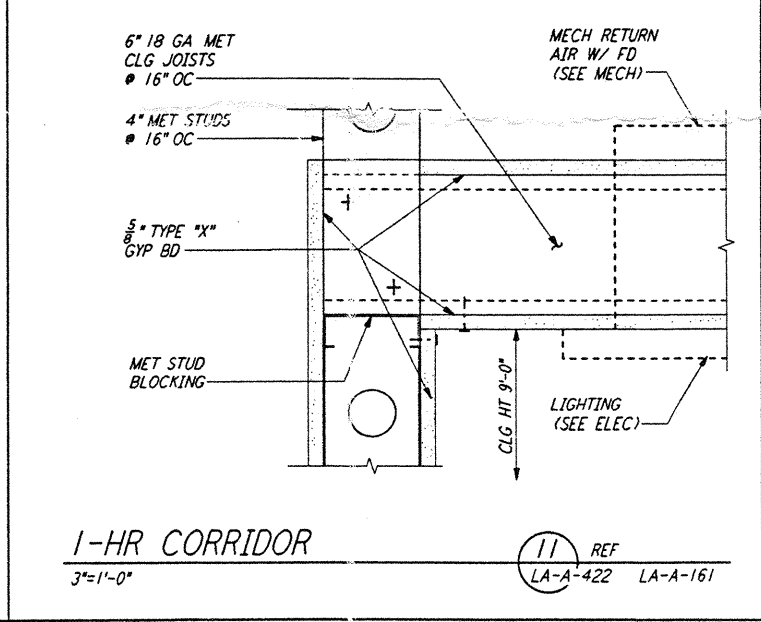


11
1-HR CORRIDOR (11) REF
 3\"/>

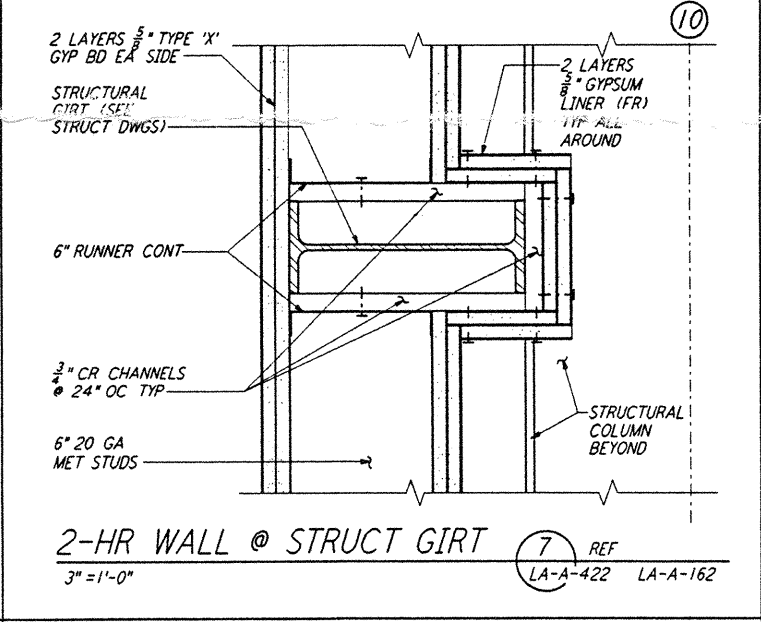


7
2-HR WALL @ STRUCT GIRT (7) REF
 3\"/>

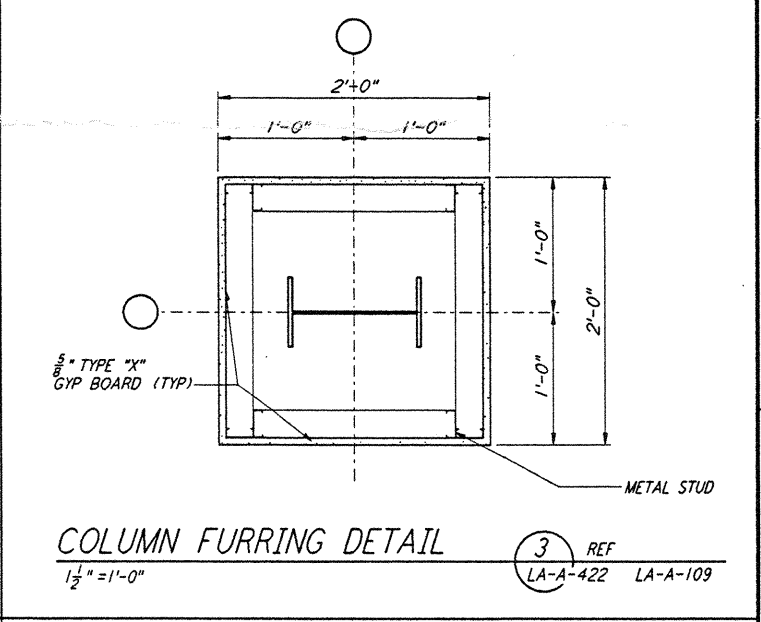


3
COLUMN FURRING DETAIL (3) REF
 1 1/2\"/>

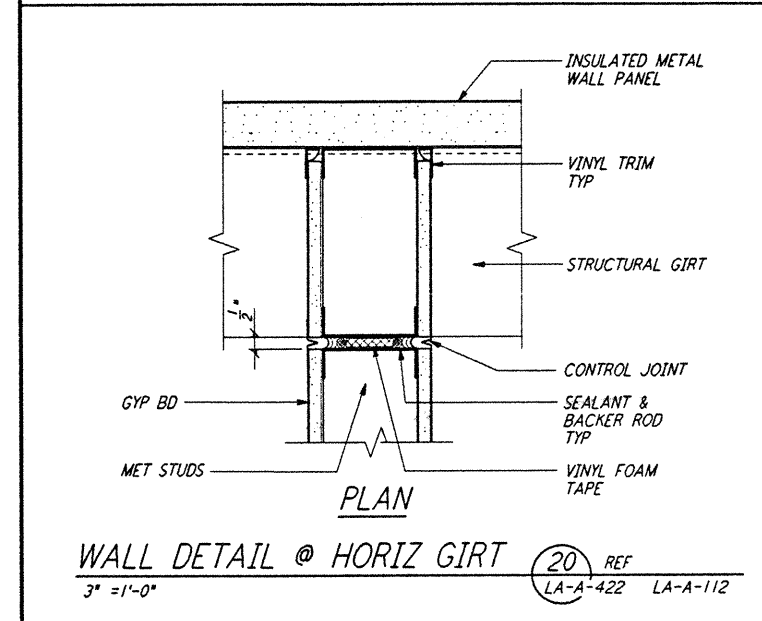


20
WALL DETAIL @ HORIZ GIRT (20) REF
 3\"/>

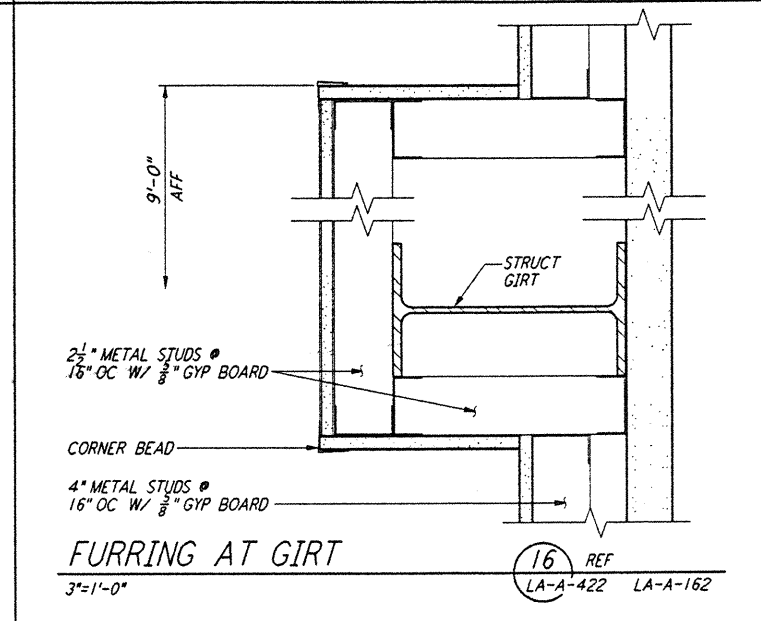

16
FURRING AT GIRT (16) REF
 3\"/>

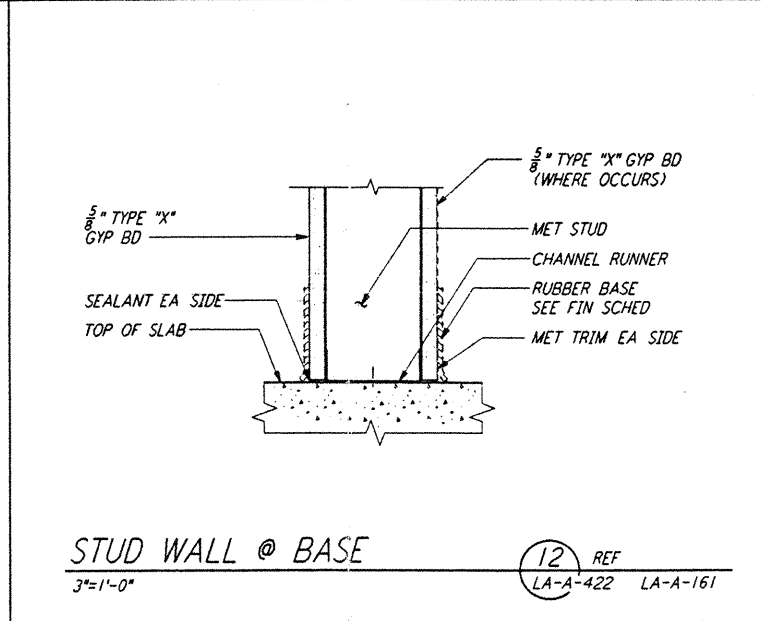

12
STUD WALL @ BASE (12) REF
 3\"/>

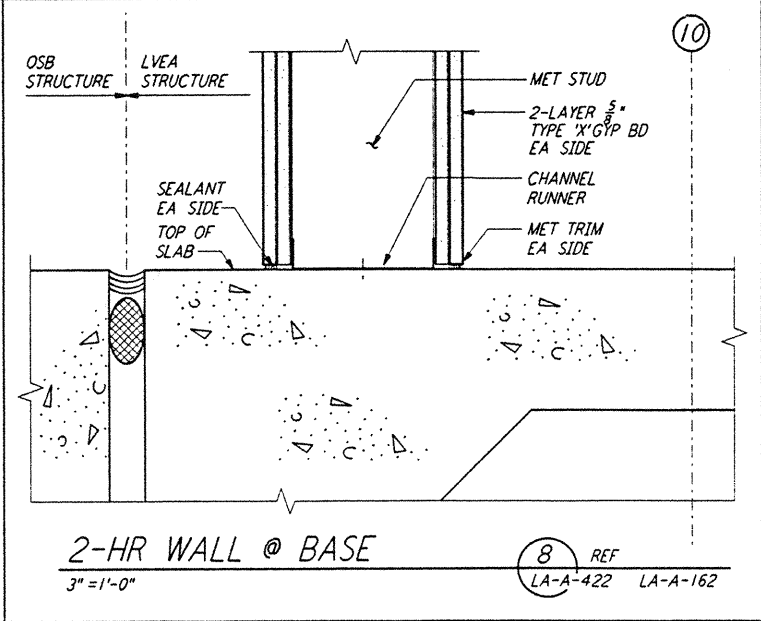

8
2-HR WALL @ BASE (8) REF
 3\"/>

NO.	DATE	BY	CHKD	ENGR	PROJ	DESCRIPTION
B	6-14-96	CKT	BK	SFC	TDM	FINAL DESIGN REVIEW
A	10/31/95	SF	SF	TOM		PRELIMINARY DESIGN REVIEW

PARSONS
 100 WEST WALNUT STREET
 PASADENA, CALIFORNIA

LIGO
 CALIFORNIA INSTITUTE OF TECHNOLOGY
 MASSACHUSETTS INSTITUTE OF TECHNOLOGY

LIGO-D960899-B-0
 LASER INTERFEROMETER
 GRAVITATIONAL-WAVE OBSERVATORY
 SITE NO. 2 - LIVINGSTON, LOUISIANA

ARCHITECTURAL
 INTERIOR
 WALL DETAILS

AS NOTED PPI 50969 8094
LA-A-422