



This document and the design it covers are the property of PARSONS. They are loaned only with the borrower's expressed written agreement that they will not be reproduced, copied, loaned, exhibited, or used in any other way, except by written consent from PARSONS to the borrower.


DATE: 07/23/96 TIME: 08:39:46
 DESIGN FILE: I:\ligo\site2\ar422.dwg

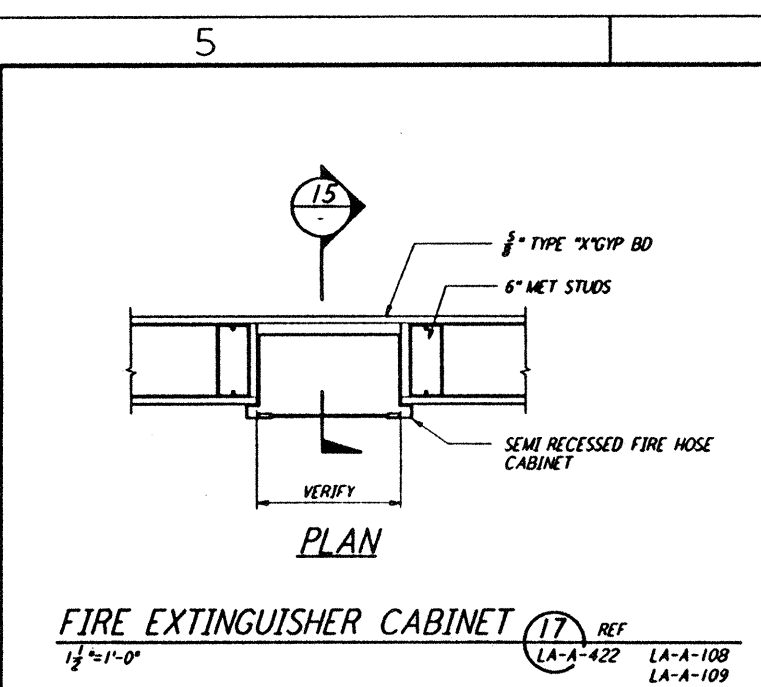


FIRE EXTINGUISHER CABINET (17) REF
 1 1/2\"/>

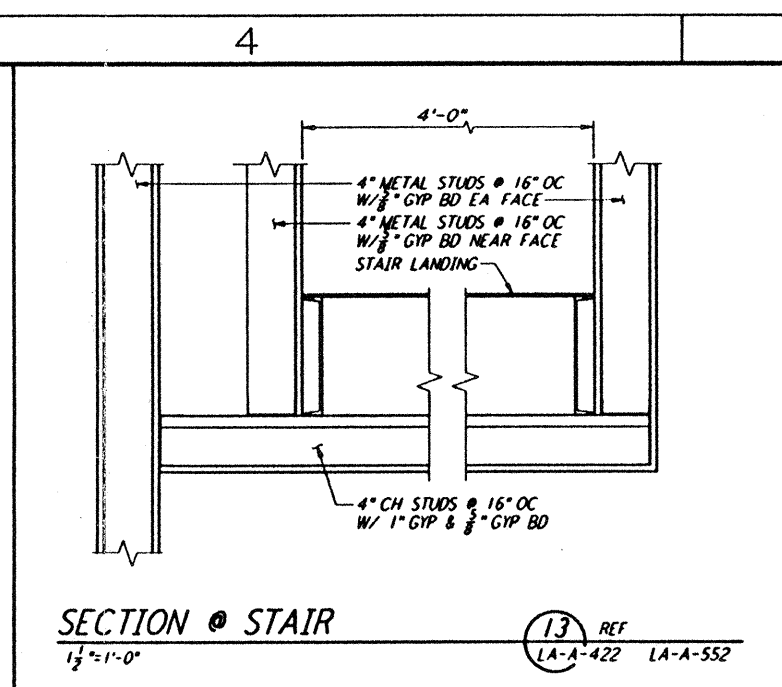


SECTION @ STAIR (13) REF
 1 1/2\"/>

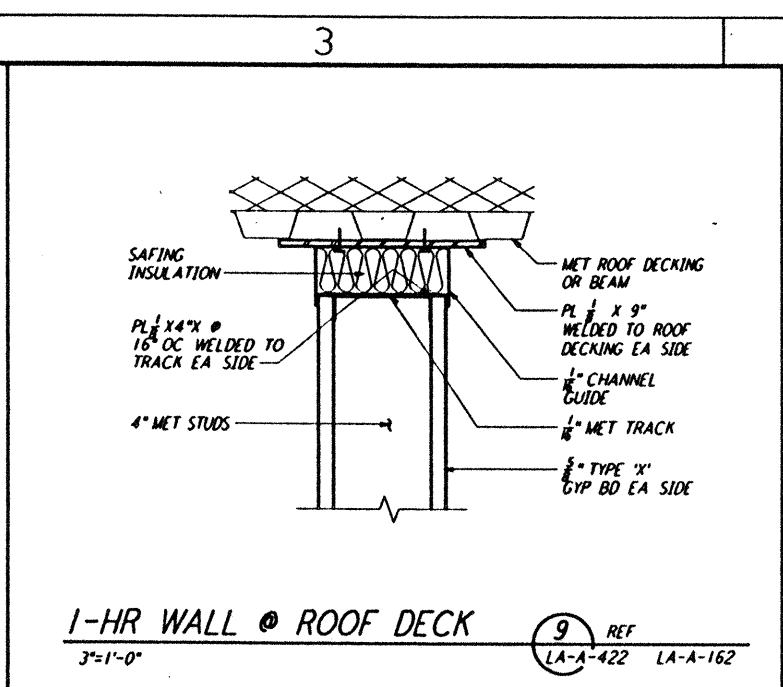


1-HR WALL @ ROOF DECK (9) REF
 3\"/>

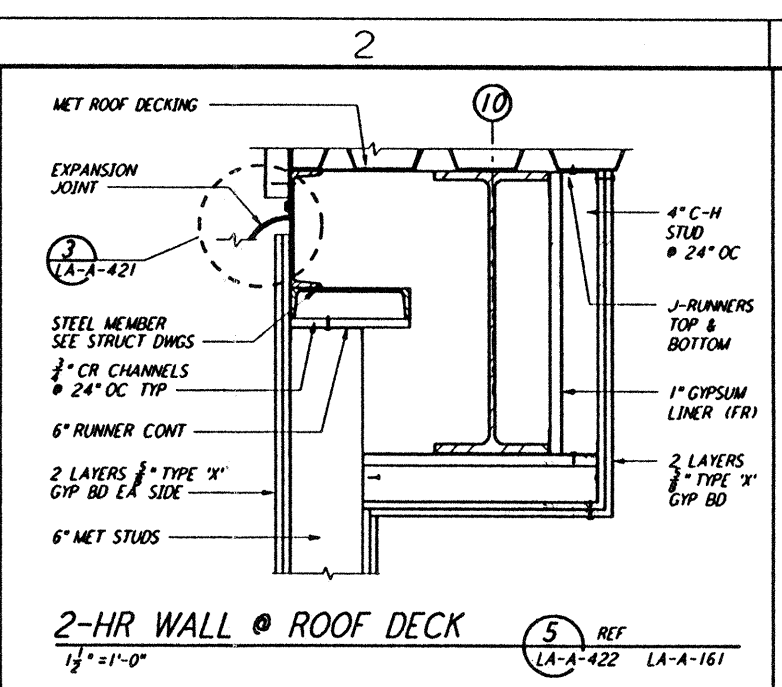


2-HR WALL @ ROOF DECK (5) REF
 1 1/2\"/>

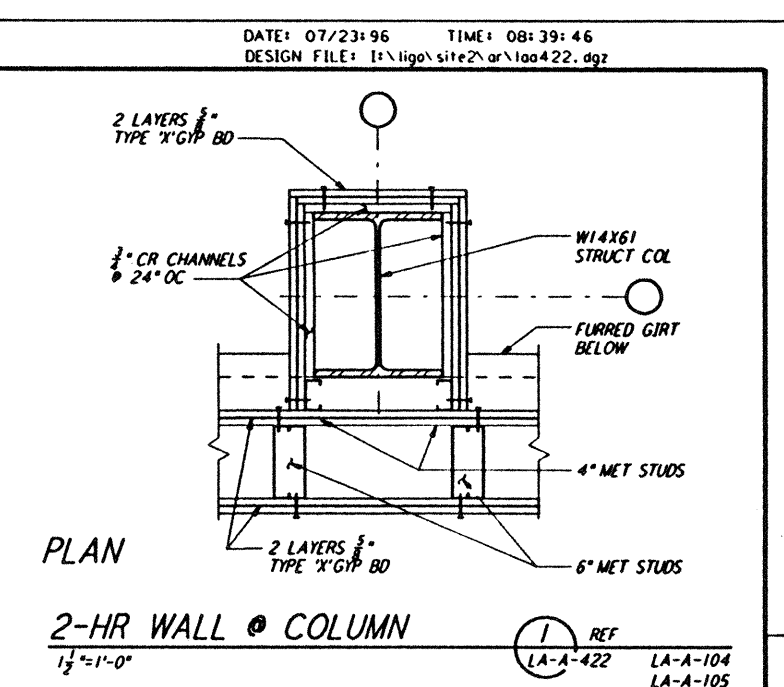


2-HR WALL @ COLUMN (1) REF
 1 1/2\"/>

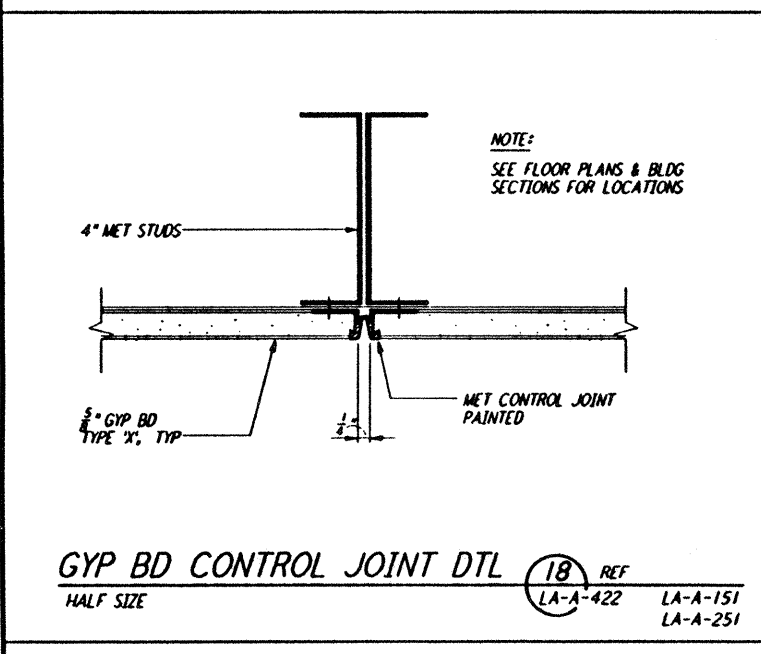


GYP BD CONTROL JOINT DTL (18) REF
 HALF SIZE

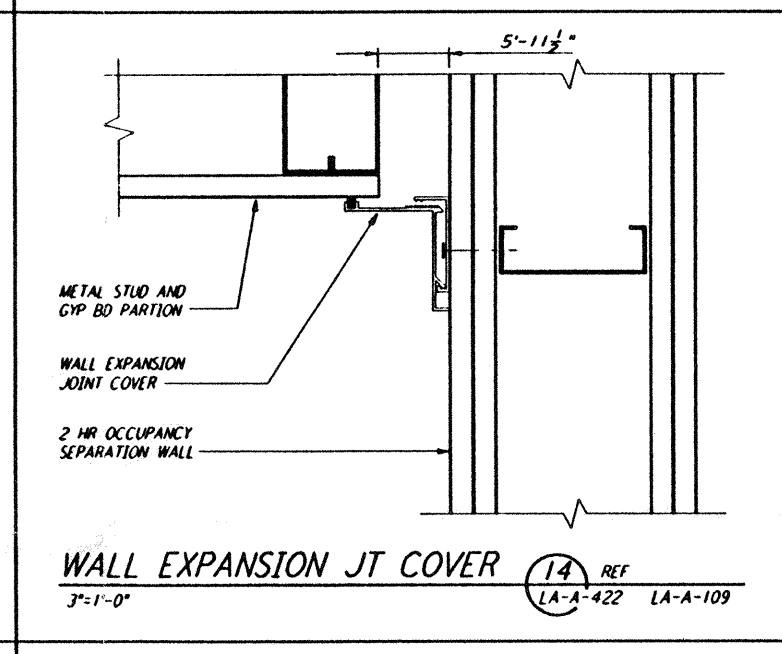


WALL EXPANSION JT COVER (14) REF
 3\"/>

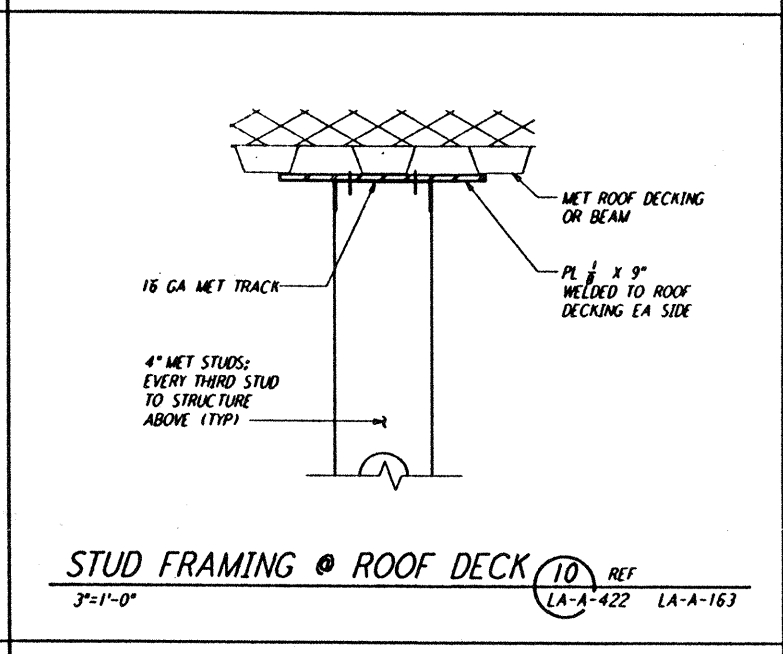


STUD FRAMING @ ROOF DECK (10) REF
 3\"/>

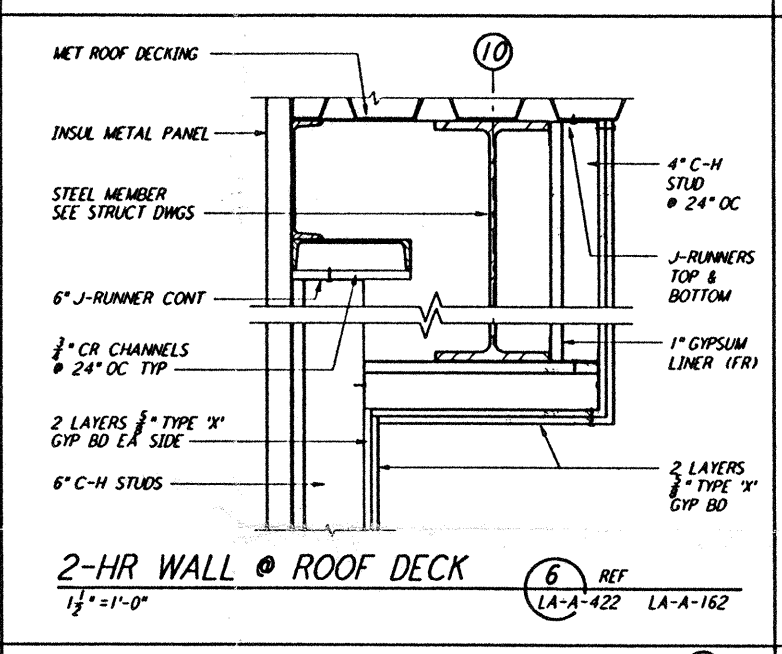


2-HR WALL @ ROOF DECK (6) REF
 1 1/2\"/>

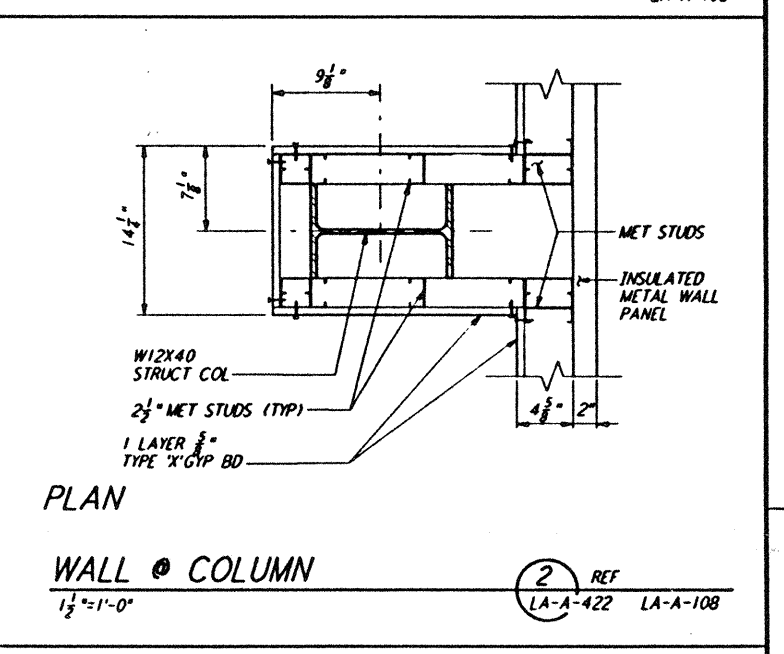


WALL @ COLUMN (2) REF
 1 1/2\"/>

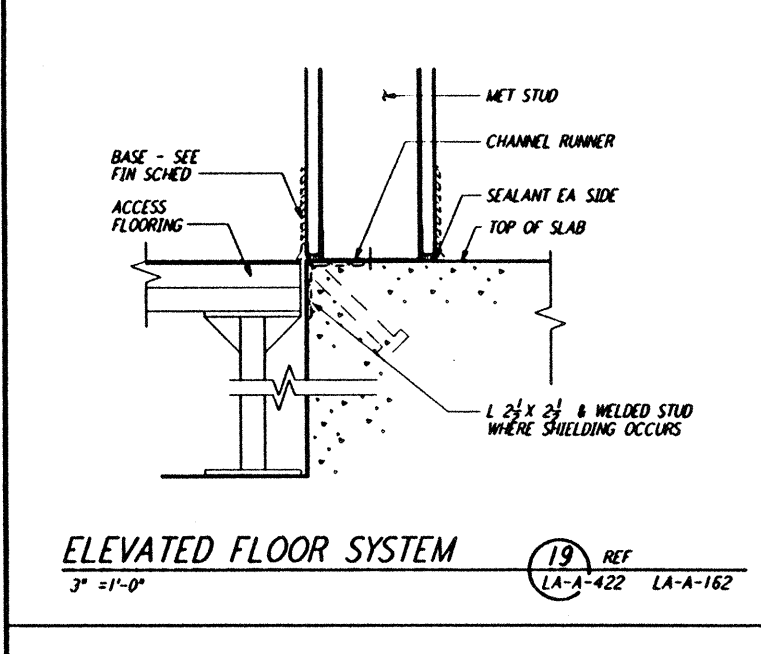


ELEVATED FLOOR SYSTEM (19) REF
 3\"/>

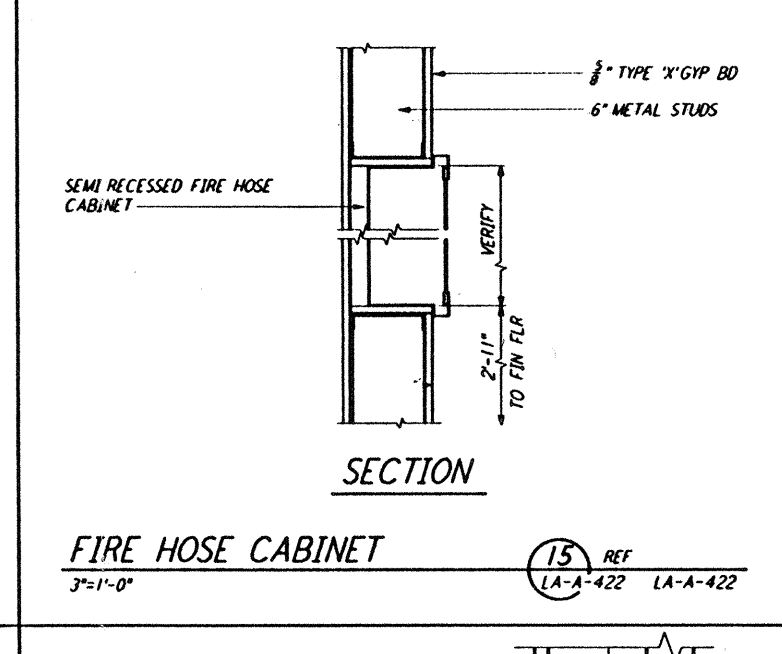


FIRE HOSE CABINET (15) REF
 3\"/>

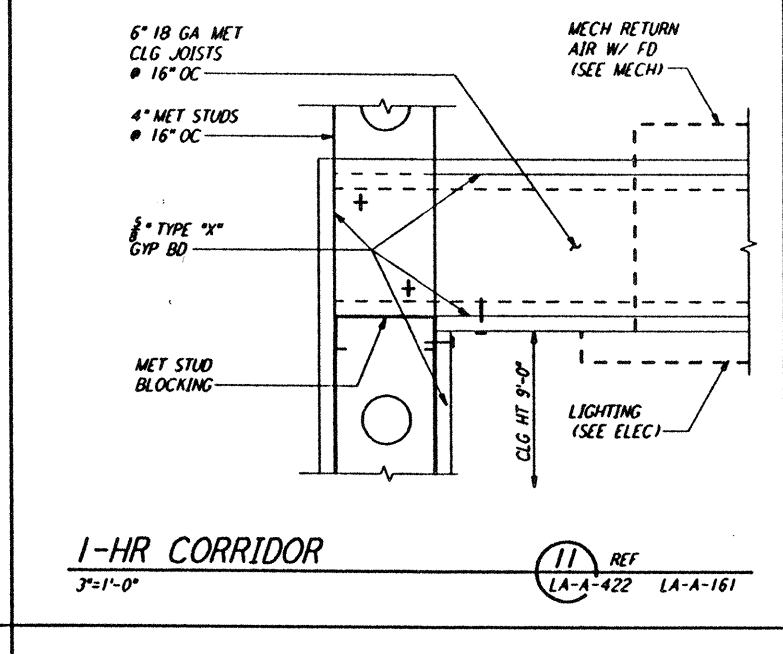


1-HR CORRIDOR (11) REF
 3\"/>

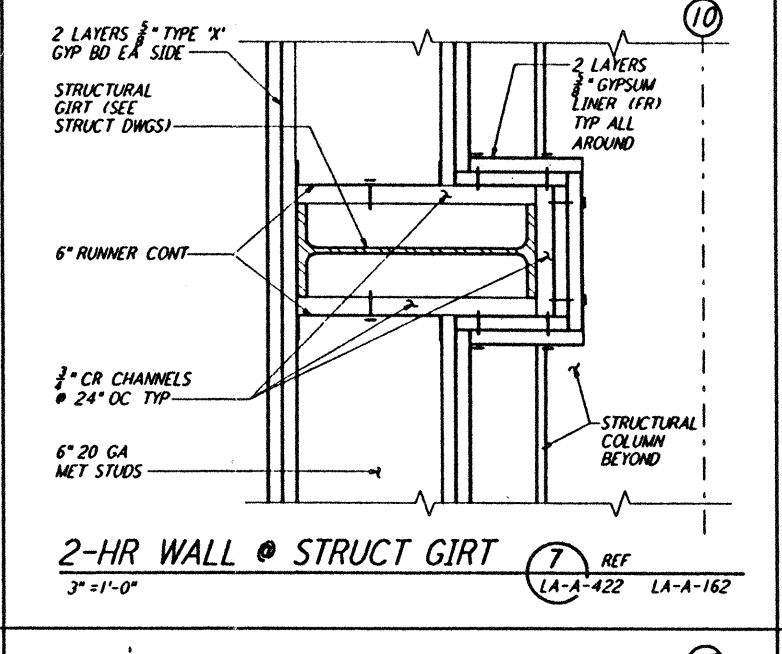


2-HR WALL @ STRUCT GIRT (7) REF
 3\"/>

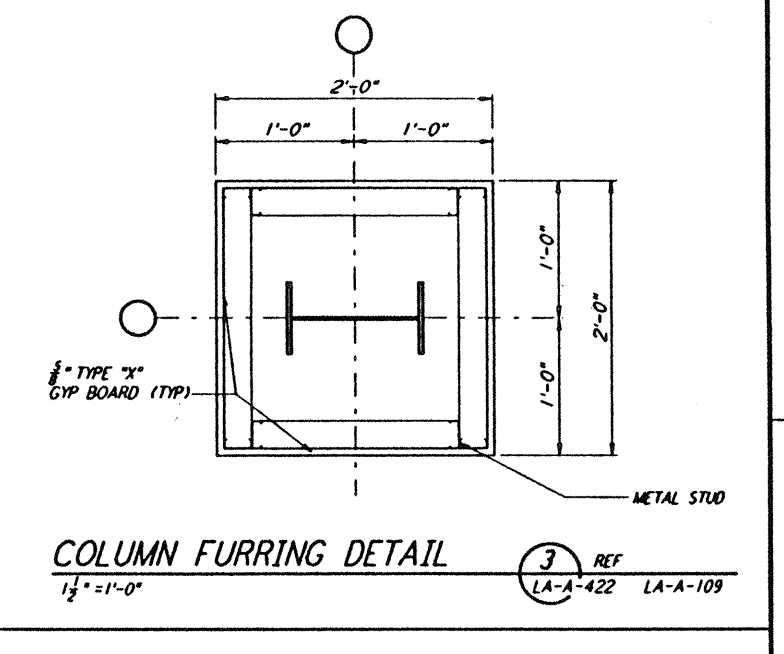


COLUMN FURRING DETAIL (3) REF
 1 1/2\"/>

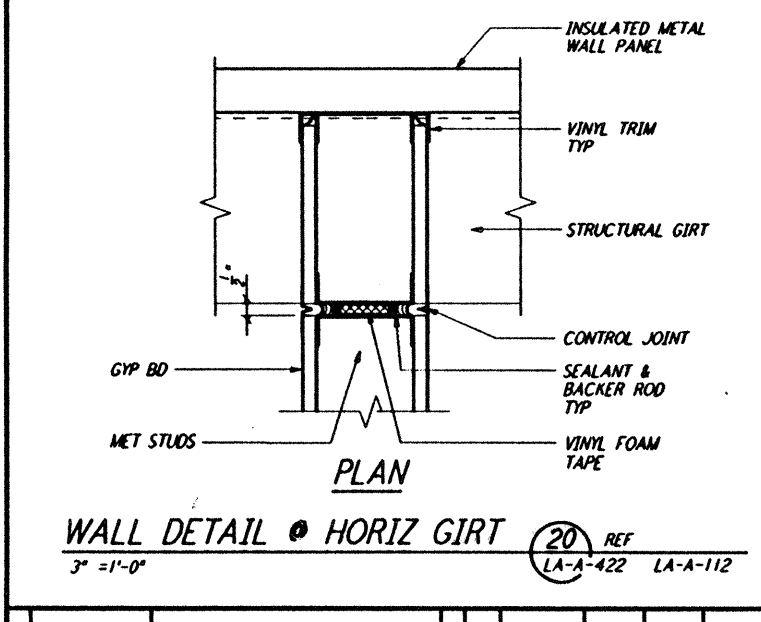


WALL DETAIL @ HORIZ GIRT (20) REF
 3\"/>

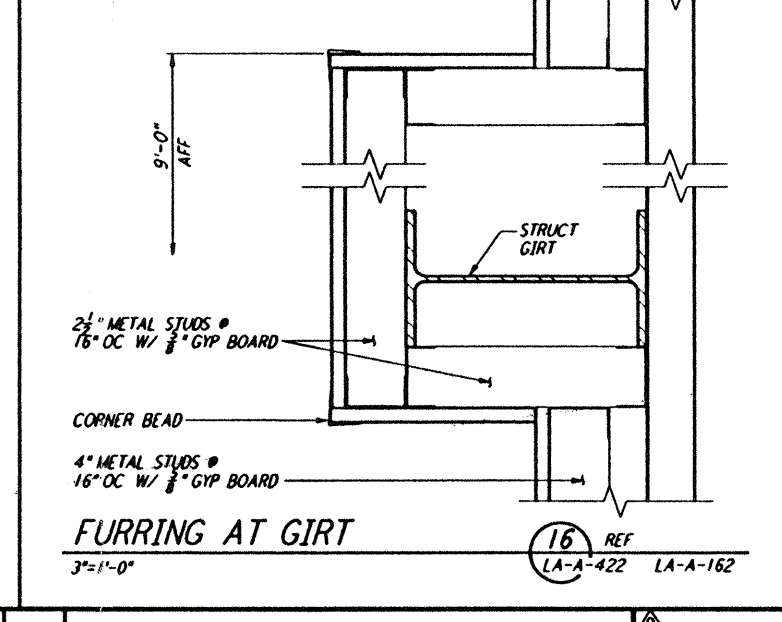

FURRING AT GIRT (16) REF
 3\"/>

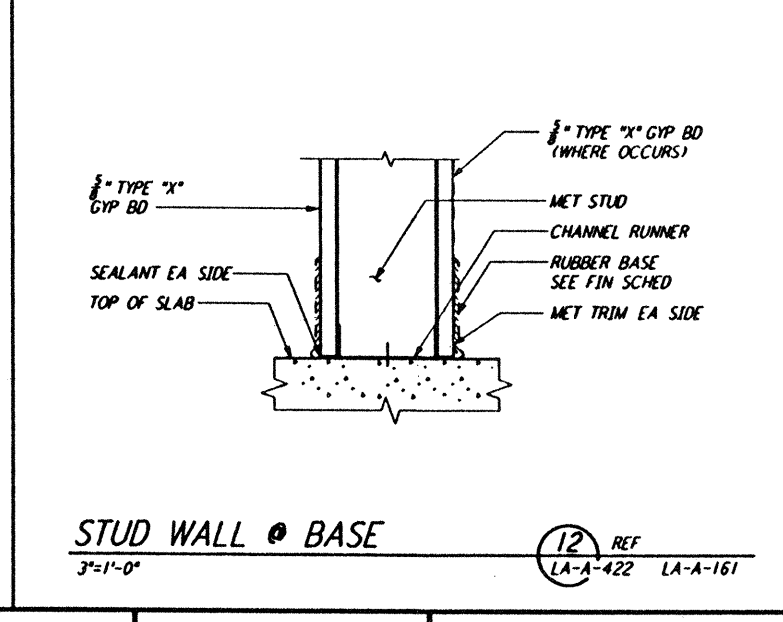

STUD WALL @ BASE (12) REF
 3\"/>

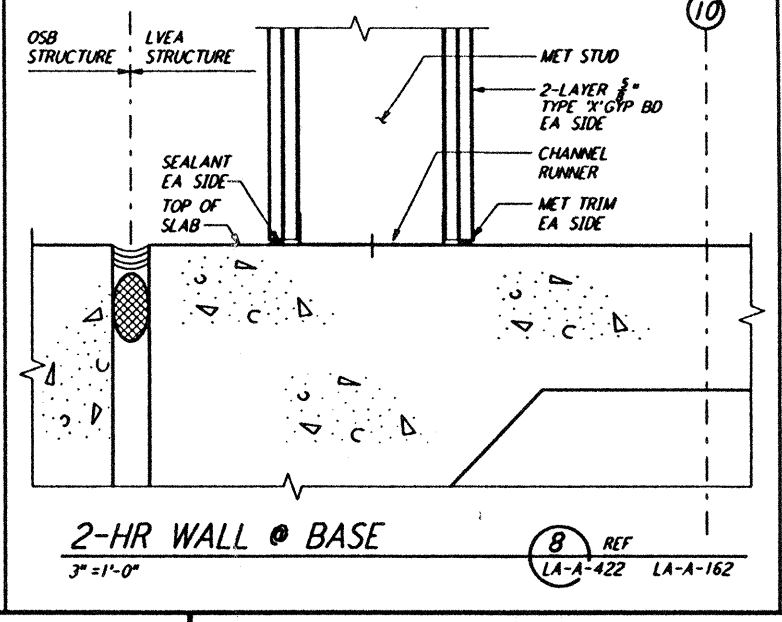

2-HR WALL @ BASE (8) REF
 3\"/>

NO.	DATE	BY	CHKD	ENGR	PROJ	DESCRIPTION
C	7-24-96	CRT	TB	BK	ZTDM	ISSUED FOR BID
B	6-14-96	CRT	BK	SF	TDM	FINAL DESIGN REVIEW
A	10/31/95	SF	SF	TDM		PRELIMINARY DESIGN REVIEW

NO.	DATE	BY	CHKD	ENGR	PROJ	DESCRIPTION

DRAWN	BK/RR
CHECKED	
ENGINEER	
PROJ	

PARSONS
 100 WEST WALNUT STREET
 PASADENA, CALIFORNIA

LIGO
 CALIFORNIA INSTITUTE OF TECHNOLOGY
 MASSACHUSETTS INSTITUTE OF TECHNOLOGY

LASER INTERFEROMETER
 GRAVITATIONAL-WAVE OBSERVATORY
 SITE NO. 2 - LIVINGSTON, LOUISIANA
 ARCHITECTURAL INTERIOR WALL DETAILS
LA-A-422

Tue Jul 23 08:38:32 1996 s3-v18b2 J:\PLOTS\QUEUES\18B2\AR422.PRF