



TOILET PARTITION MOUNTING

1/2" = 1'-0" (12) REF LA-A-424 LA-A-111

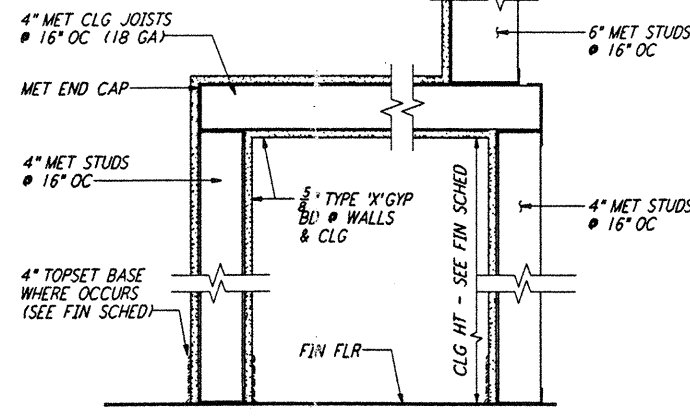


LVEA VESTIBULE

1/2" = 1'-0" (8) REF LA-A-424 LA-A-261 LA-A-102

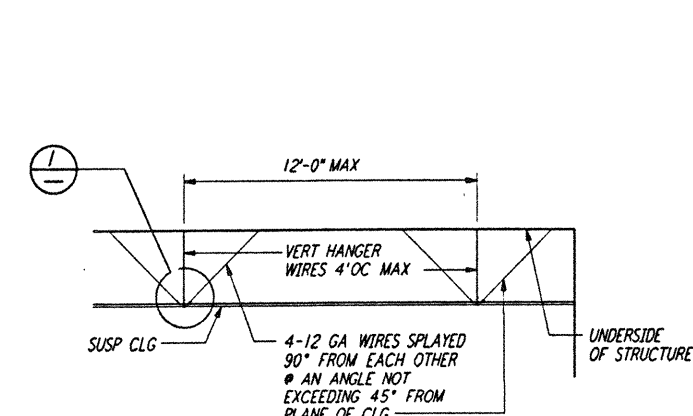


SUSP ACOUSTICAL CLG DET

1/4" = 1'-0" (1) REF LA-A-424

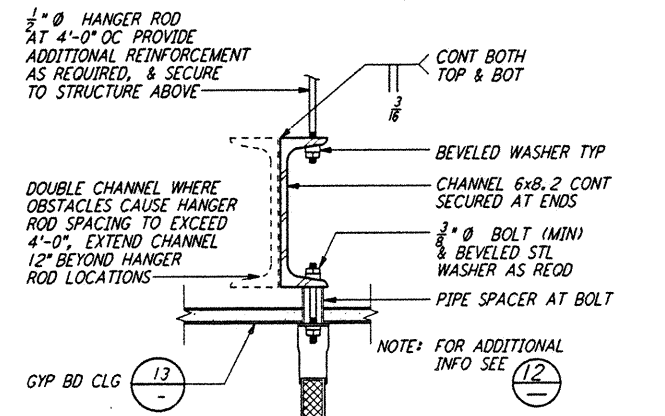


TOILET PARTITION MOUNTING

3/8" = 1'-0" (16) REF LA-A-424

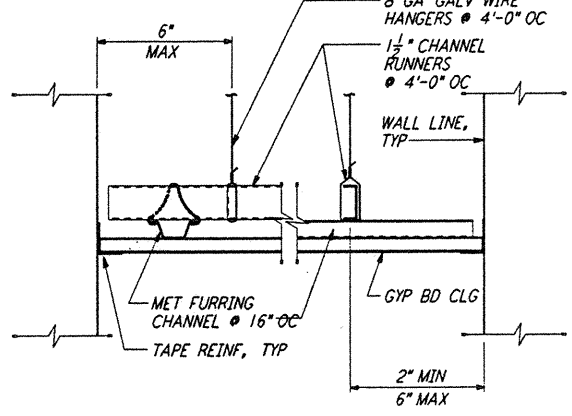


GYPSUM BOARD CEILING

3/8" = 1'-0" (13) REF LA-A-424 LA-A-121 LA-A-122

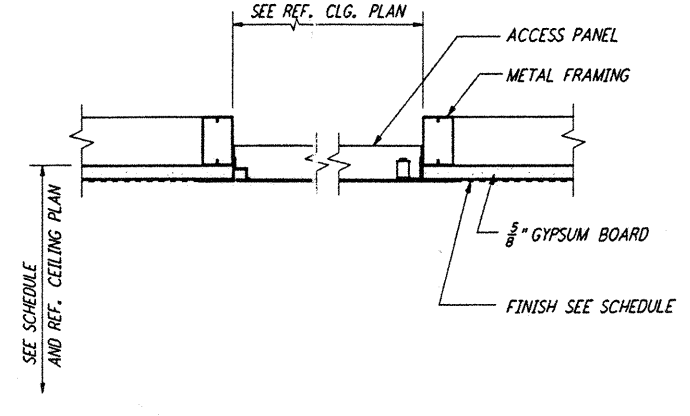


CEILING ACCESS PANEL DET

1/2" = 1'-0" (9) REF LA-A-424

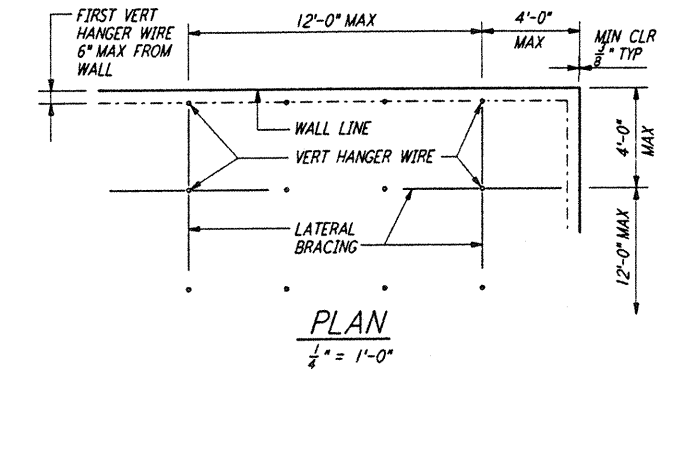


SUSP ACOUSTICAL CLG DET

1/4" = 1'-0" (5) REF LA-A-424 LA-A-424

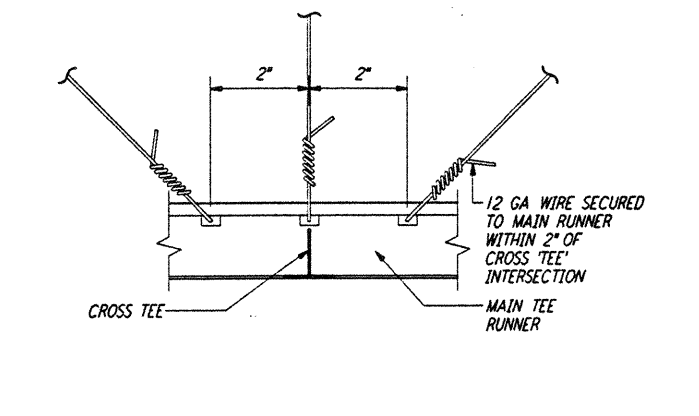


SUSP ACOUSTICAL CLG DET

3/8" = 1'-0" (1) REF LA-A-424

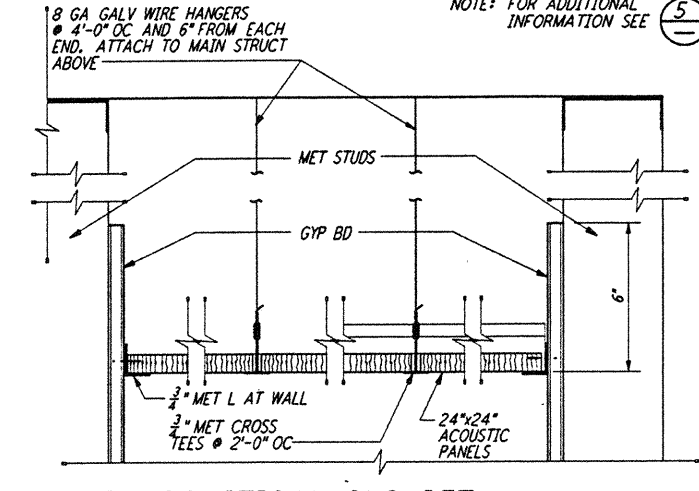


SUSP ACOUSTICAL CLG DET

3/8" = 1'-0" (2) REF LA-A-424 LA-A-121 LA-A-122 LA-A-123

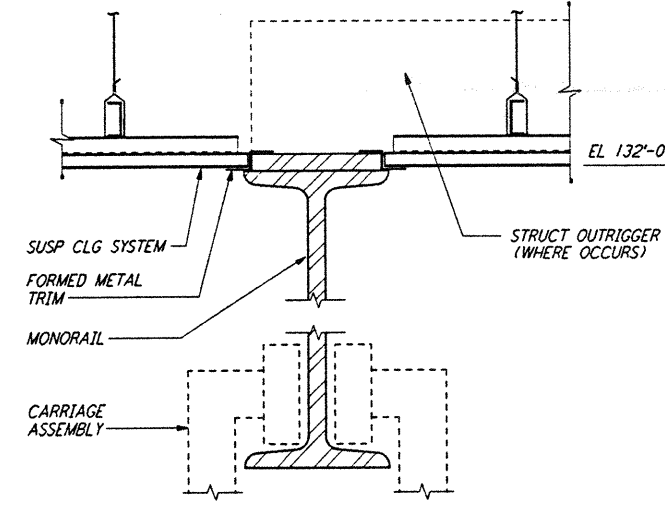


SUSP CLG AT MONORAIL

3/8" = 1'-0" (17) REF LA-A-424 LA-A-121 LA-A-151

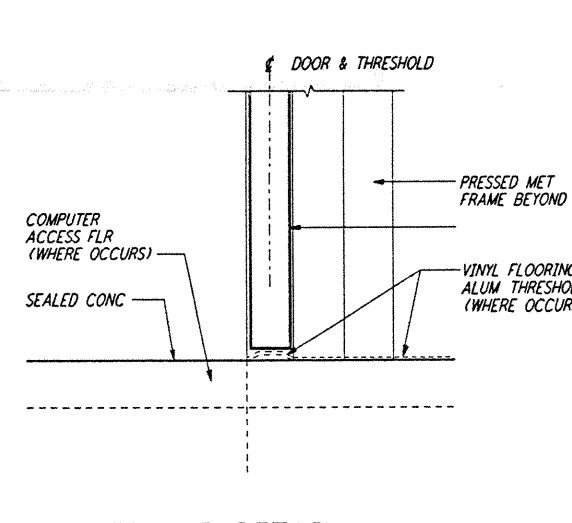


INT THRESHOLD DETAIL

3/8" = 1'-0" (14) REF LA-A-424

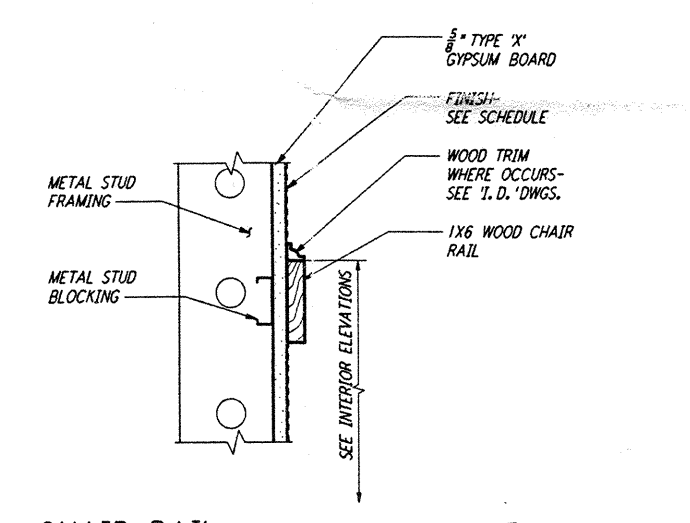


CHAIR RAIL

3/8" = 1'-0" (10) REF LA-A-424 LA-A-111

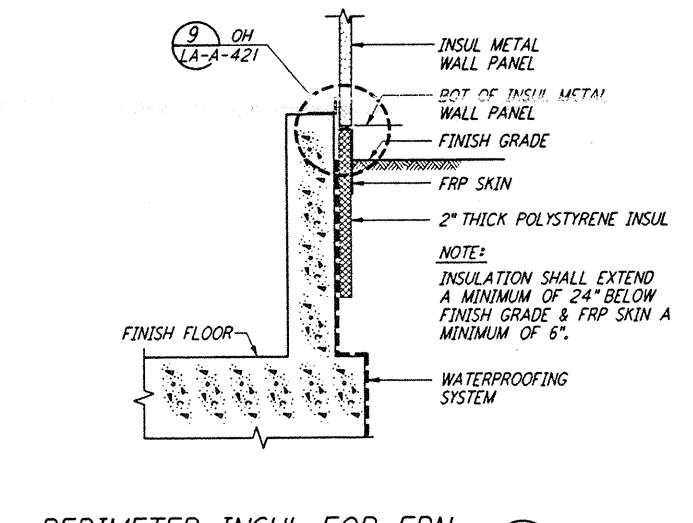


PERIMETER INSUL FOR FDN

3/8" = 1'-0" (6) REF LA-A-424

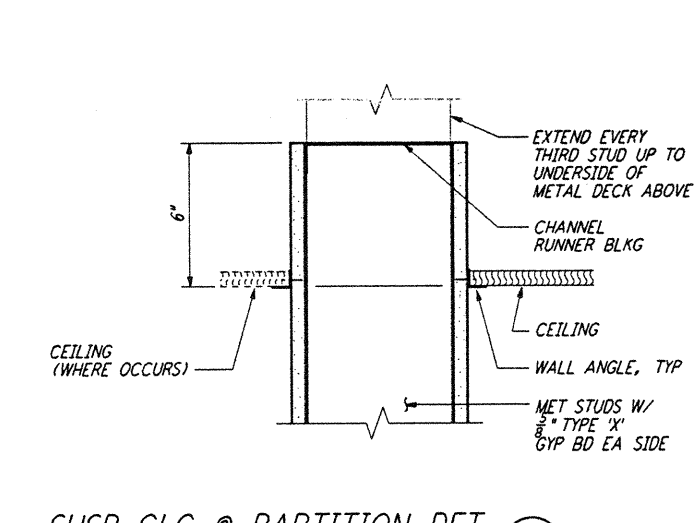


SUSP CLG @ PARTITION DET

3/8" = 1'-0" (3) REF LA-A-424 LA-A-161 LA-A-162

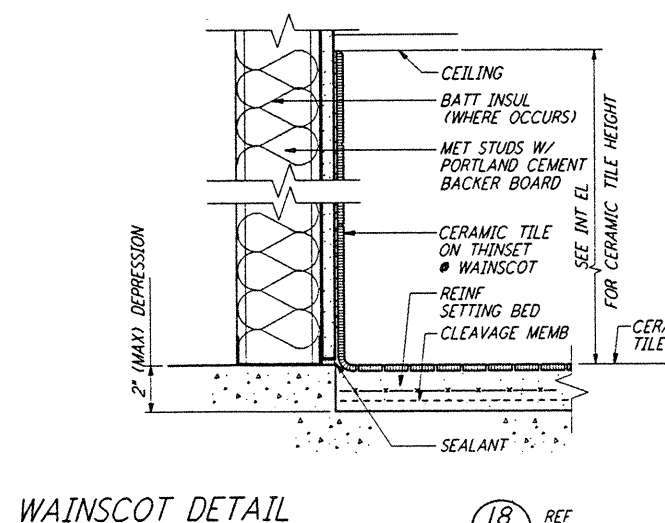


WAINSCOT DETAIL

3/8" = 1'-0" (18) REF LA-A-424

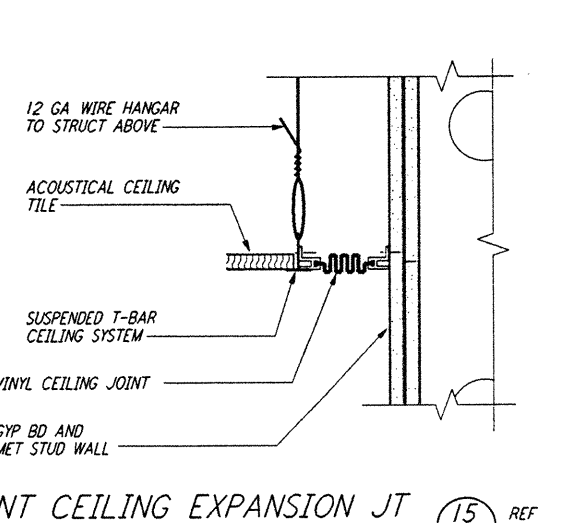


INT CEILING EXPANSION JT

3/8" = 1'-0" (15) REF LA-A-424 LA-A-163

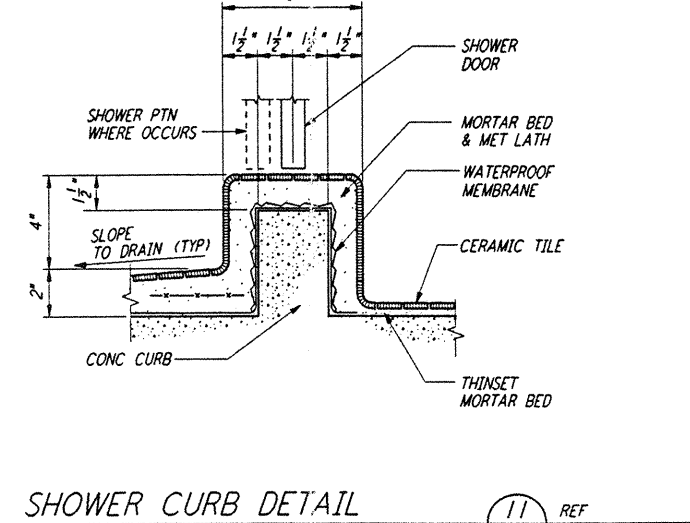


SHOWER CURB DETAIL

3/8" = 1'-0" (11) REF LA-A-424 LA-A-111

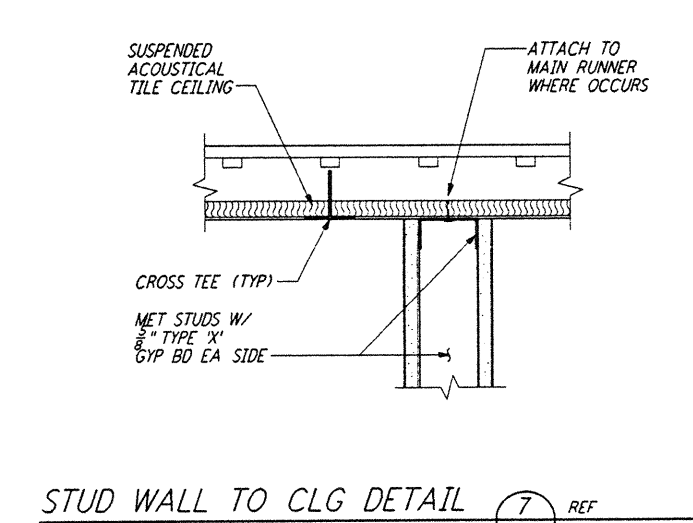

STUD WALL TO CLG DETAIL

1/2" = 1'-0" (7) REF LA-A-424 LA-A-152 LA-A-153

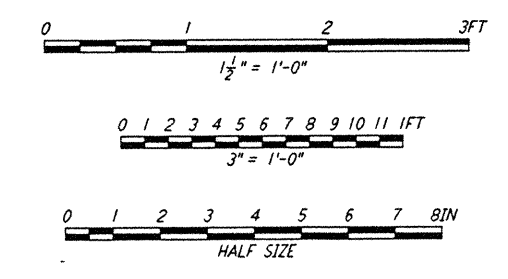

LIGO-D960901-B-0

LASER INTERFEROMETER  
 GRAVITATIONAL-WAVE OBSERVATORY  
 SITE NO. 2 - LIVINGSTON, LOUISIANA

ARCHITECTURAL  
 CEILING & MISCELLANEOUS  
 INTERIOR DETAILS

AS NOTED CONTRACT NUMBER 8094  
 SHEET NUMBER LA-A-424

**PARSONS**

100 WEST WALNUT STREET  
 PASADENA, CALIFORNIA

**LIGO**

CALIFORNIA INSTITUTE OF TECHNOLOGY  
 MASSACHUSETTS INSTITUTE OF TECHNOLOGY

NO.	DATE	BY	CHKD	ENGR	PROJ	DESCRIPTION
B	6-14-96	CKT	BK	SF	TDM	FINAL DESIGN REVIEW
A	10/31/95	SF	SF	TDM		PRELIMINARY DESIGN REVIEW

This document and the design it covers are the property of PARSONS. They are loaned only with the borrower's expressed written agreement that they will not be reproduced, copied, loaned, exhibited, or used in any other way, except by written consent from PARSONS to the borrower.

Thu Jun 13 17:38:20 1996 5373382C J:\VTL\LD\WORK\3373382C\WORK\LA-A-424.DWG

Thu Jun 13 17:38:20 1996 5373382C J:\VTL\LD\WORK\3373382C\WORK\LA-A-424.DWG