


not be reproduced, copied, loaned, exhibited, or used in any other way, except by written consent from PARSONS to the borrower.

This document and the design it covers are the property of PARSONS. They are loaned only with the borrower's expressed written agreement that they will

JUN 13 10:21:17 1996 53743002 JAVLUTS\LIBR\33\005\18742\DWG

DATE: 06/13/96 TIME: 16:20:45
 DESIGN FILE: J:\lgo\slab\2\ar\lao429.dwg

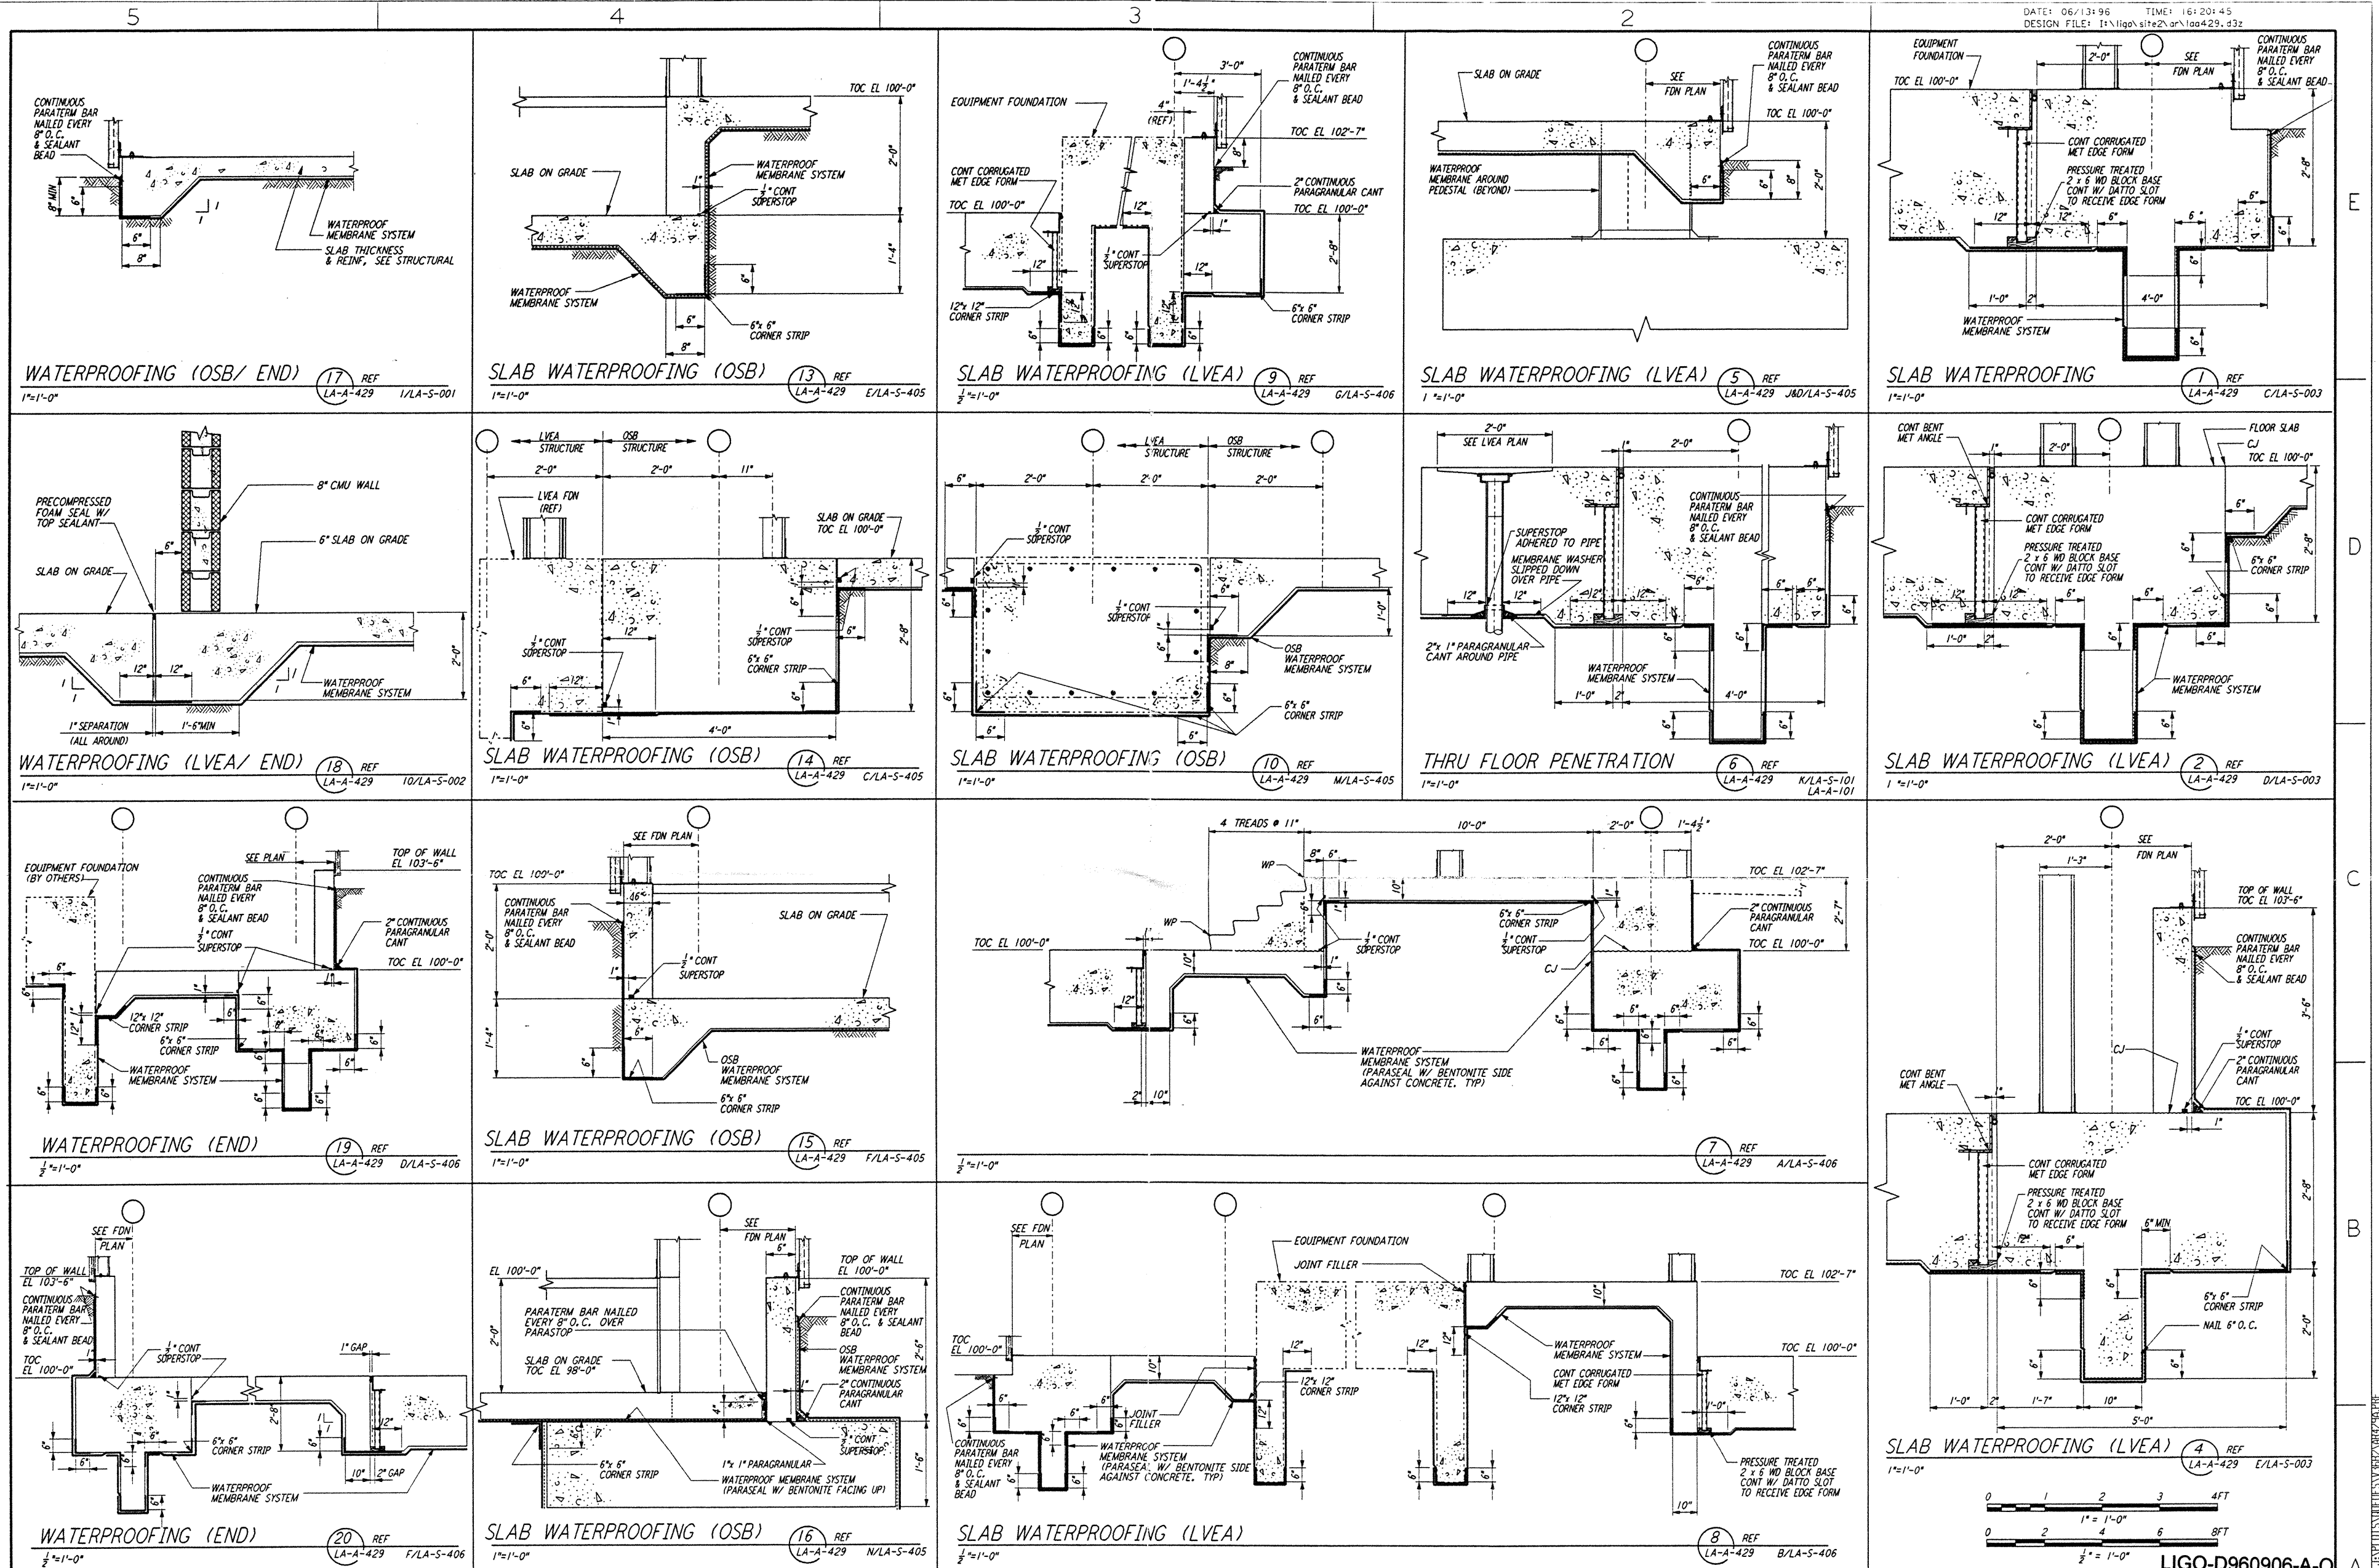

REFERENCES NO. DATE BY CHKD ENGR PROJ DESCRIPTION		REVISIONS NO. DATE BY CHKD ENGR PROJ DESCRIPTION		DRAWN CKT CHECKED ENGINEER PROJ		PARSONS 100 WEST WALNUT STREET PASADENA, CALIFORNIA		LIGO CALIFORNIA INSTITUTE OF TECHNOLOGY MASSACHUSETTS INSTITUTE OF TECHNOLOGY		LASER INTERFEROMETER GRAVITATIONAL-WAVE OBSERVATORY SITE NO. 2 - LIVINGSTON, LOUISIANA TITLE: ARCHITECTURAL SLAB WATERPROOFING SYSTEM SHEET NUMBER: LA-A-429 CONTRACT NUMBER: PPI50969 PROJECT NUMBER: 8094 REVISIONS:	
A 6-14-96 CKT BK SF TDM FINAL DESIGN REVIEW										LIGO-D960906-A-O LIGOLAF3.BDR	