
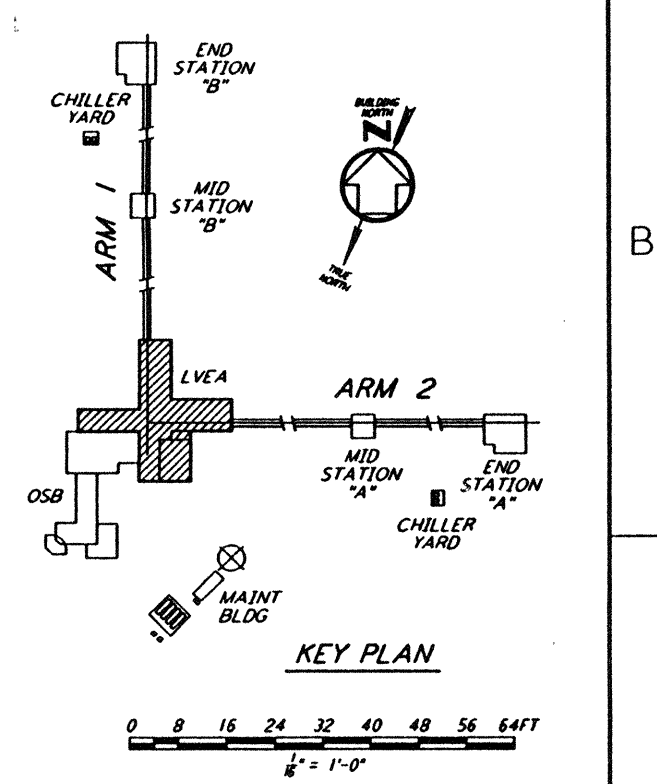
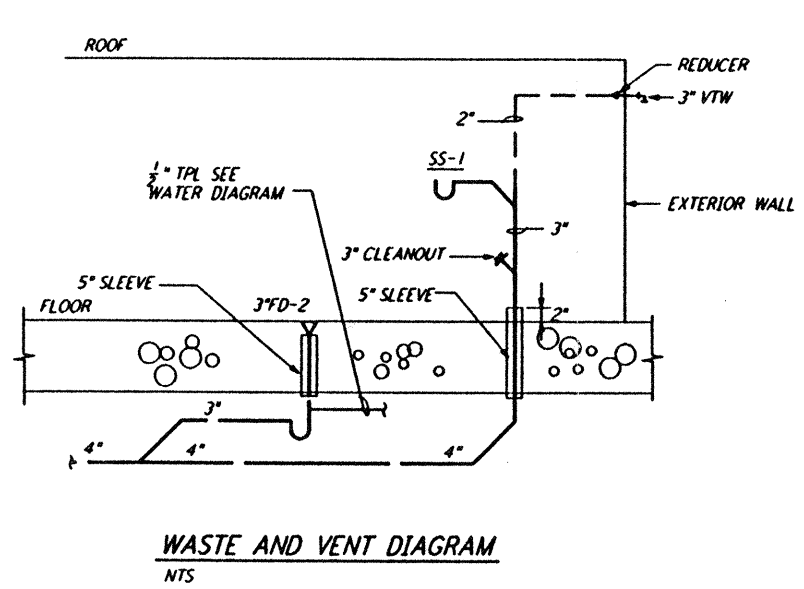
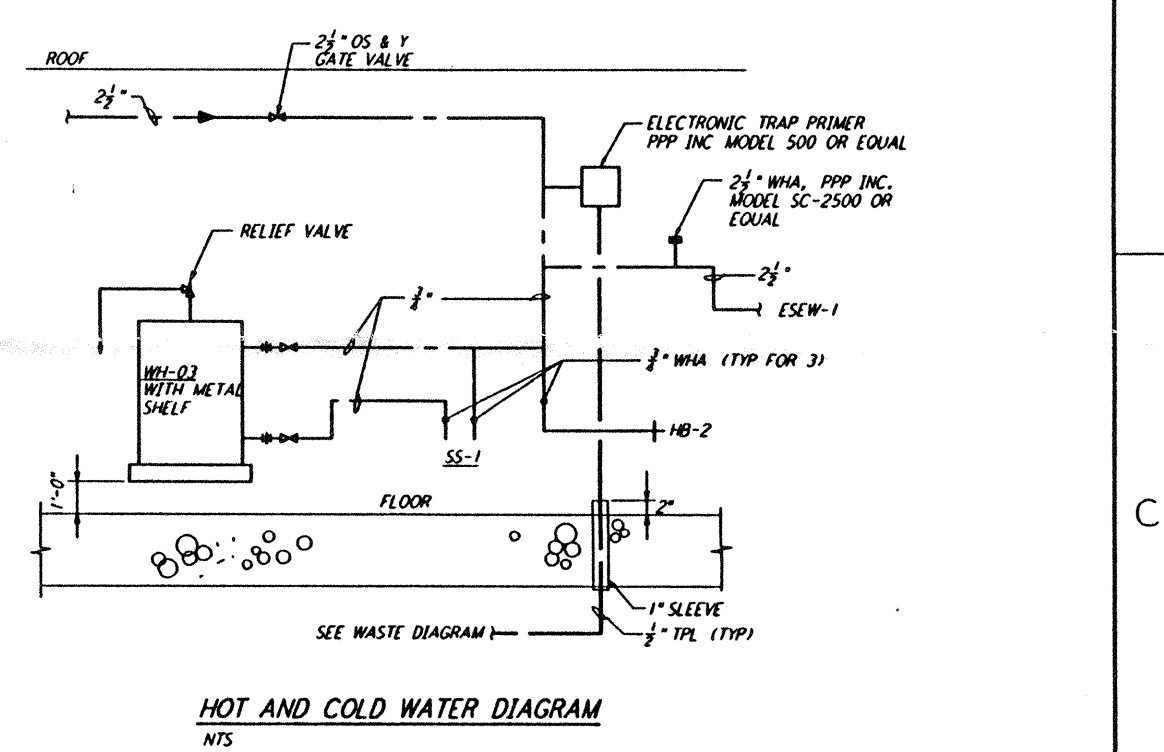
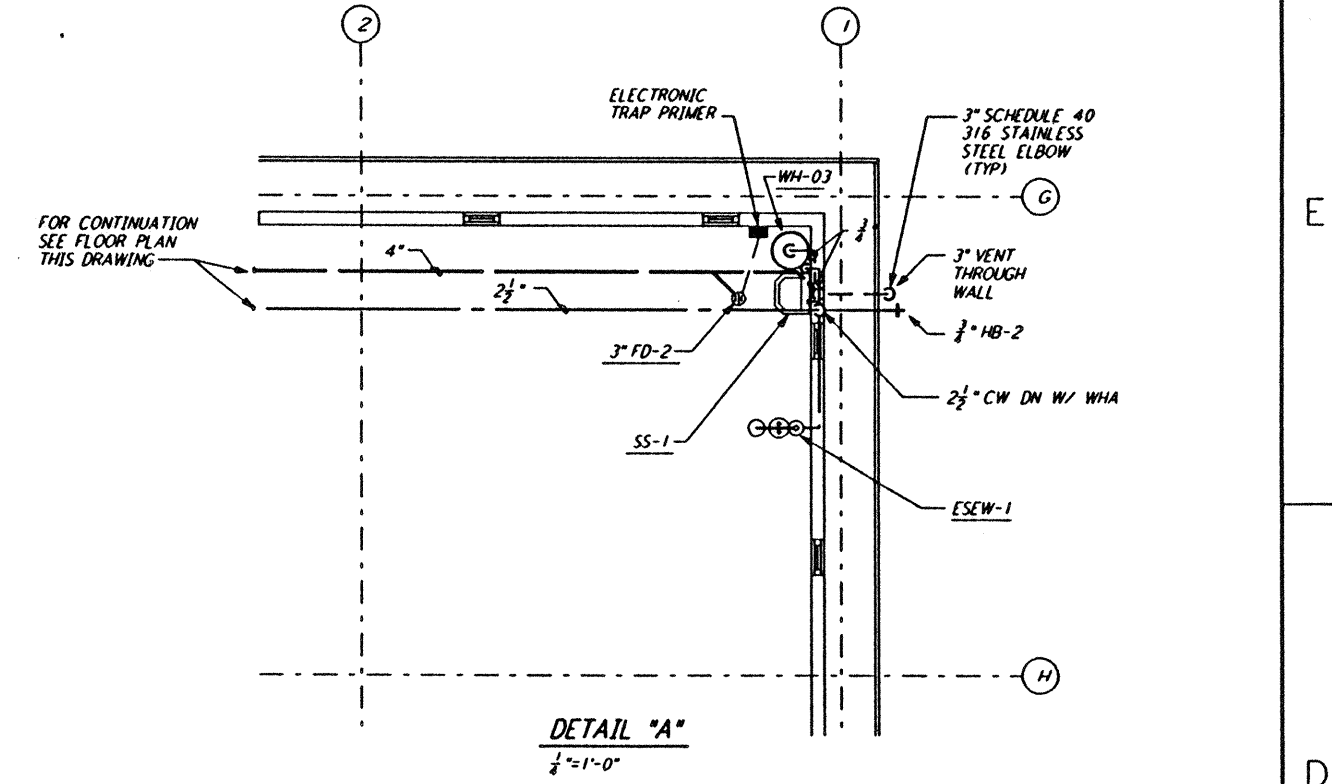


This document and the design it covers are the property of PARSONS. They are loaned only with the borrower's expressed written agreement that they will not be reproduced, copied, loaned, exhibited, or used in any other way, except by written consent from PARSONS to the borrower.

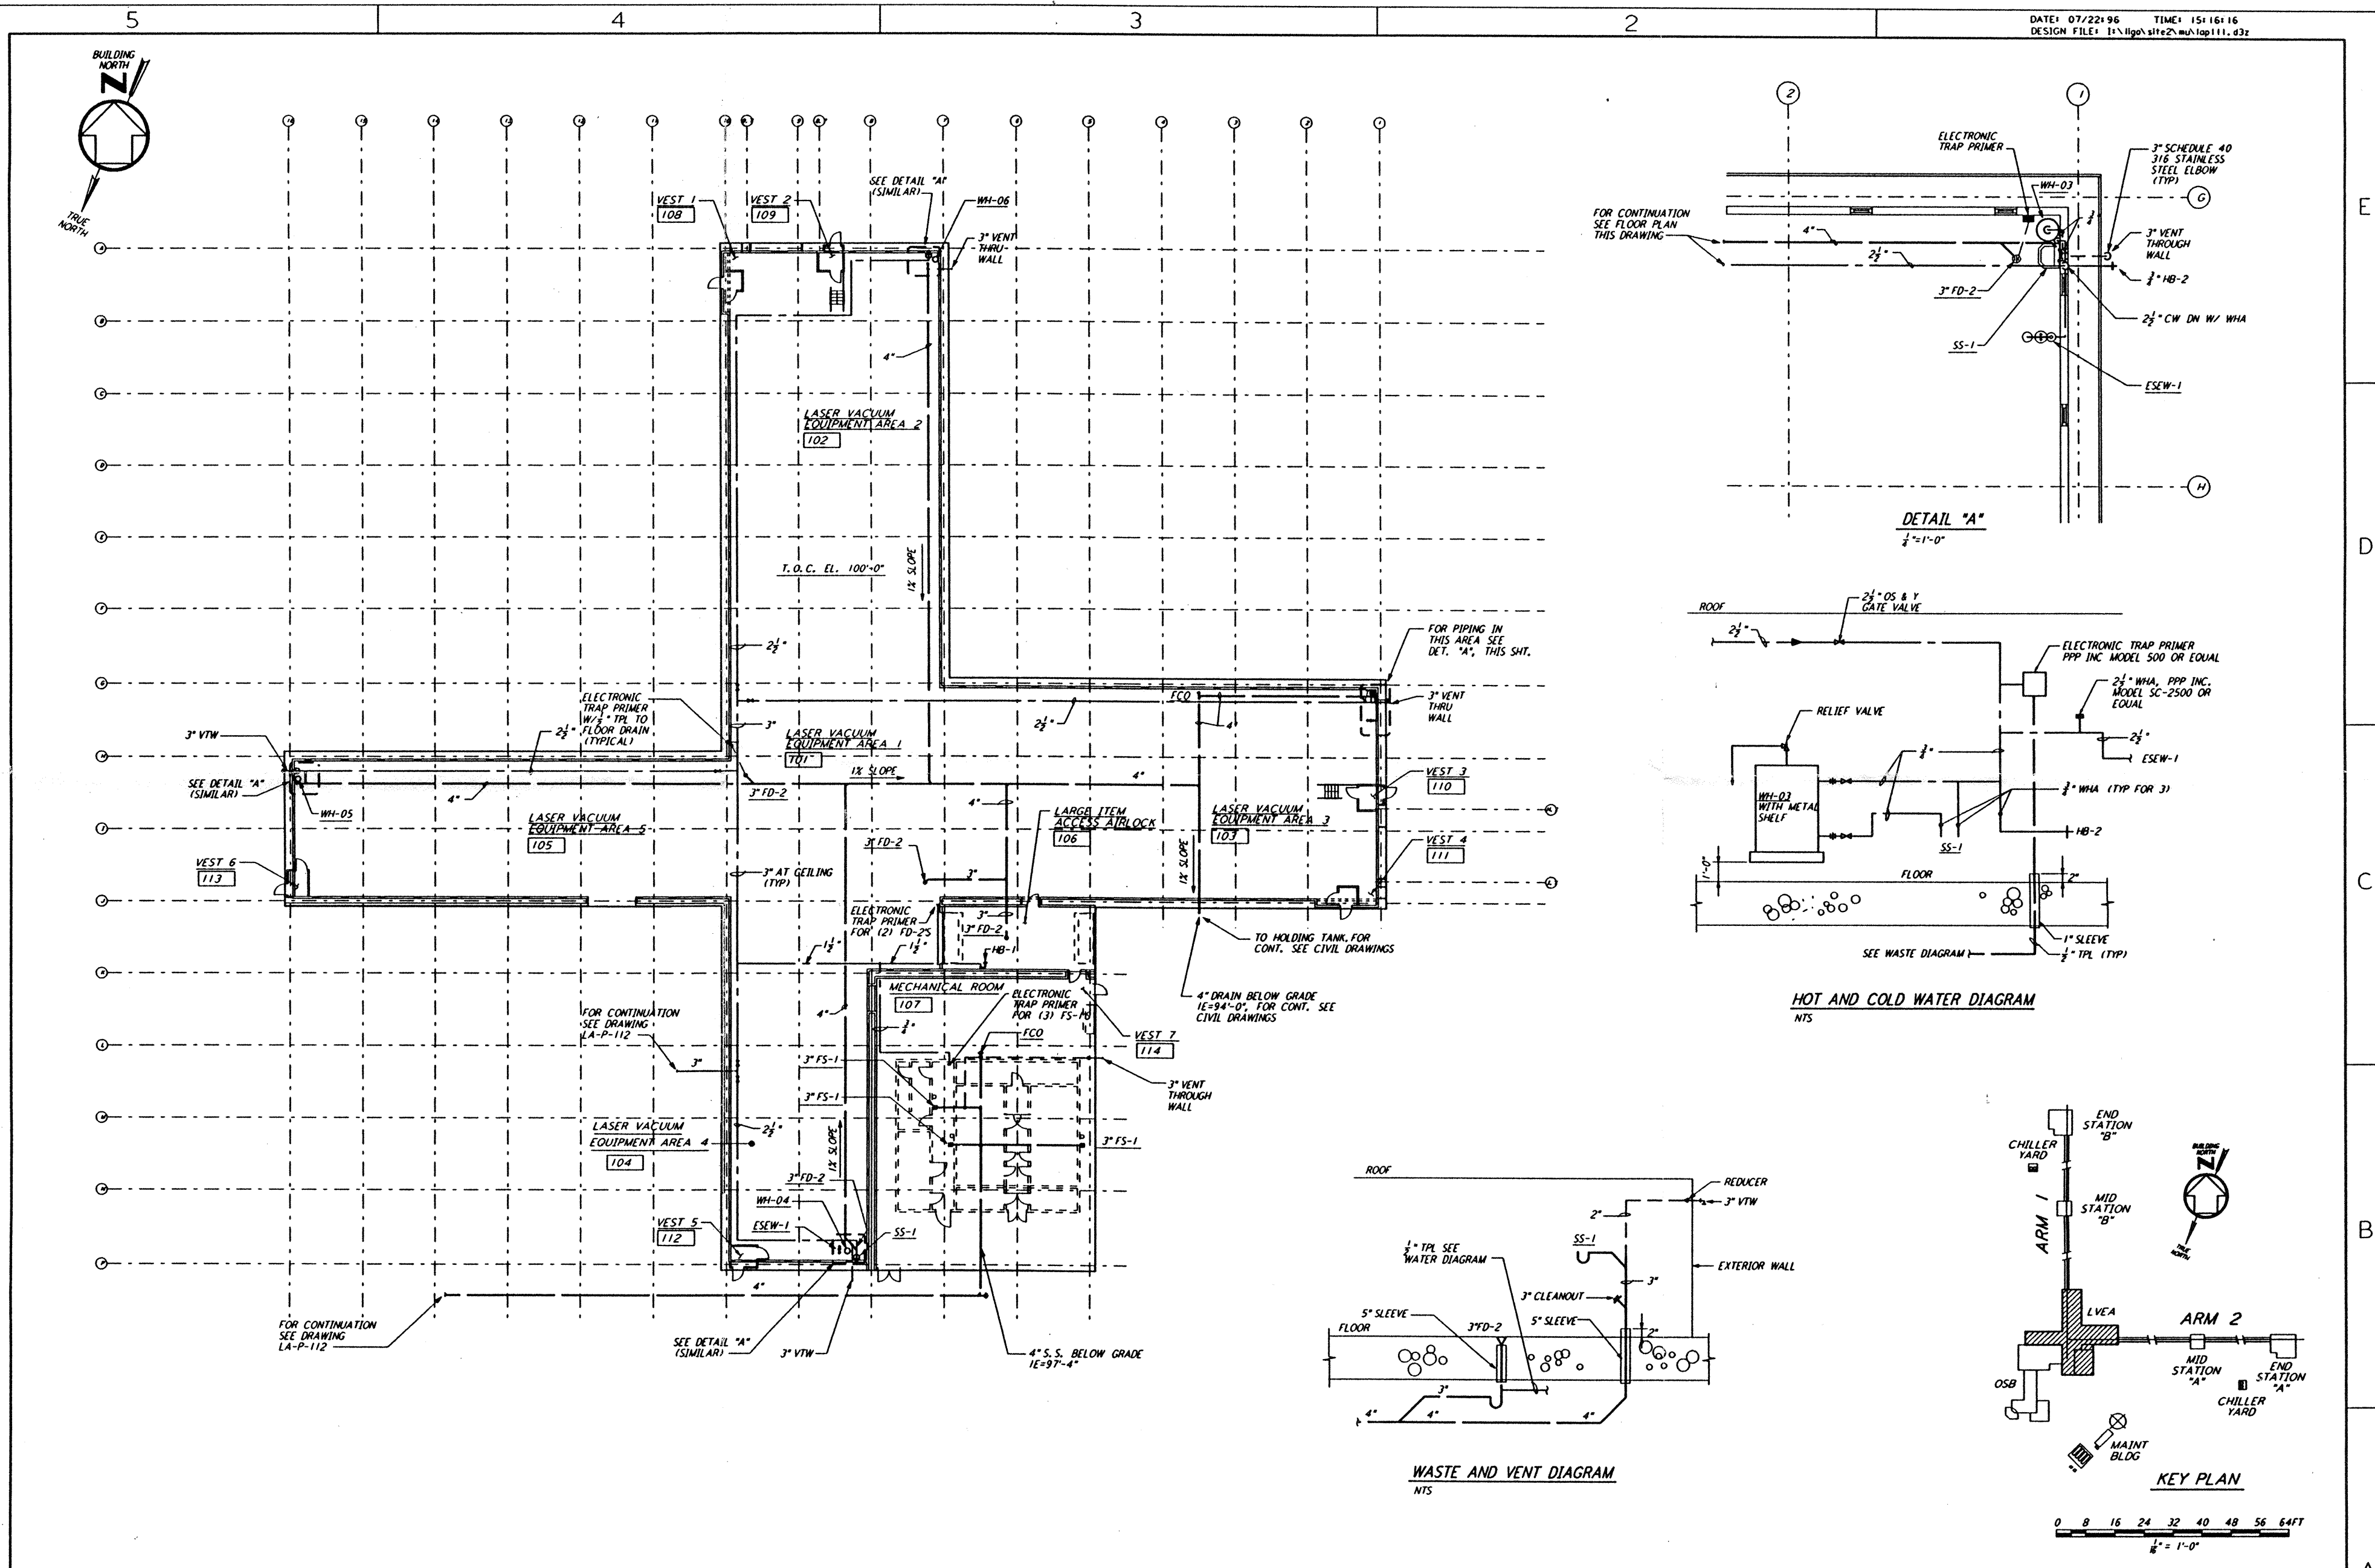

NO.	DATE	BY	CHKD	ENGR	PROJ	DESCRIPTION
C	7-24-96	CLP	MP	AN	TDM	ISSUED FOR BID
B	6-14-96	DC	MP	AN	TDM	FINAL DESIGN REVIEW
A	10-31-95	SG	MP	AN	TDM	PRELIMINARY DESIGN REVIEW

DRAWN	DC
CHECKED	
ENGINEER	
PROJ	

PARSONS
 100 WEST WALNUT STREET
 PASADENA, CALIFORNIA

LIGO
 CALIFORNIA INSTITUTE OF TECHNOLOGY
 MASSACHUSETTS INSTITUTE OF TECHNOLOGY

**LASER INTERFEROMETER
 GRAVITATIONAL-WAVE OBSERVATORY
 SITE NO. 2 - LIVINGSTON, LOUISIANA**

TITLE: **PLUMBING CORNER STATION LVEA FLOOR PLAN**

AS NOTED PPI 50969 8094
LA-P-111

Mon Jul 22 15:15:41 1996 s3-v18b2 J:\PLOTS\QUEUES\182\MU111C.PRF