




PIPE SUPPORT DETAIL 1 REF
NTS (LA-P-411)

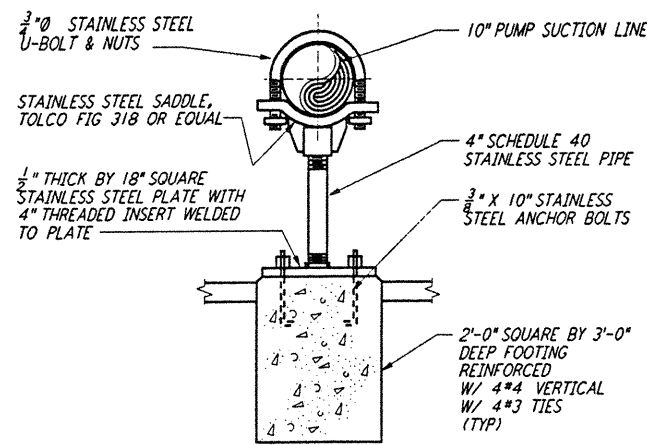


PIPE SUPPORT DETAIL 2 REF
NTS (LA-P-411)

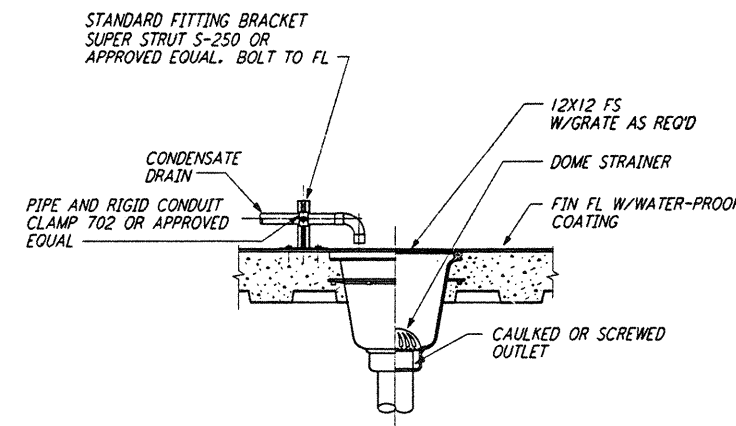


FLOOR SINK DETAIL 3 REF
NTS (LA-P-411)

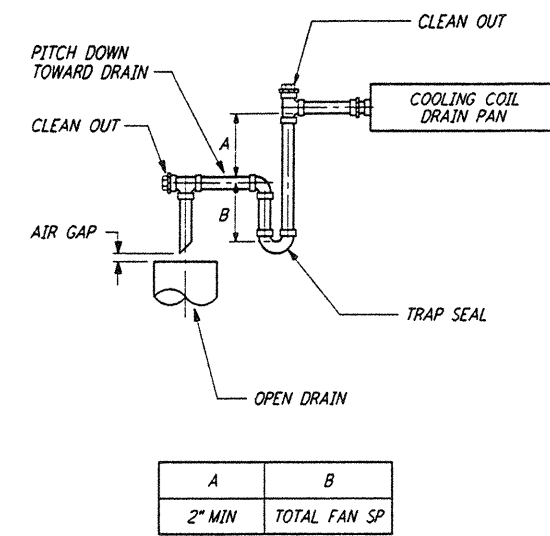


CONDENSATE DRAIN DETAIL 4 REF
NTS (LA-P-411)

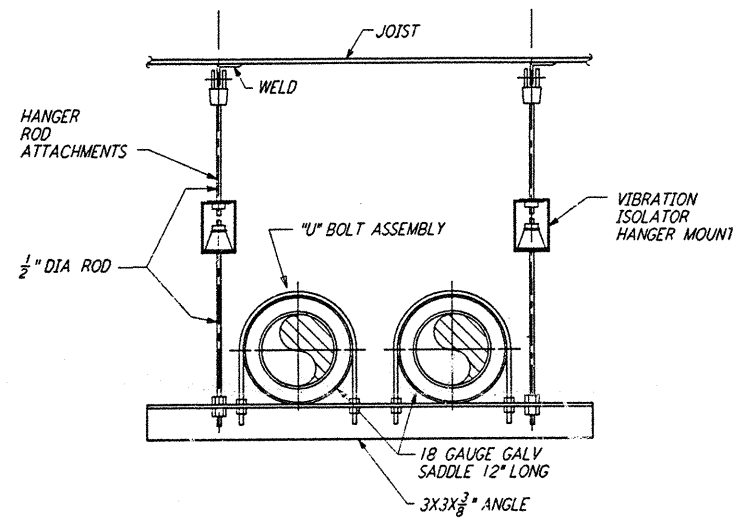


PIPE HANGER - TRAPEZE DETAIL 5 REF
NTS (LA-P-411)

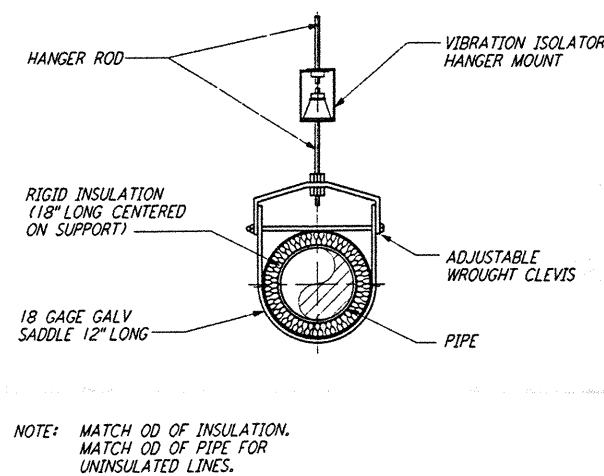

PIPE HANGER DETAIL - SINGLE PIPE 6 REF
NTS (LA-P-411)

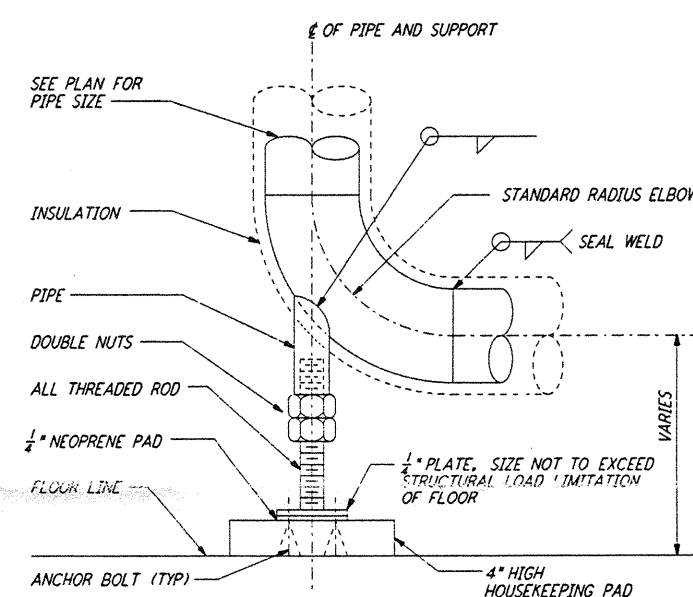

BASE ELBOW SUPPORT DETAIL 7 REF
NTS (LA-P-411)

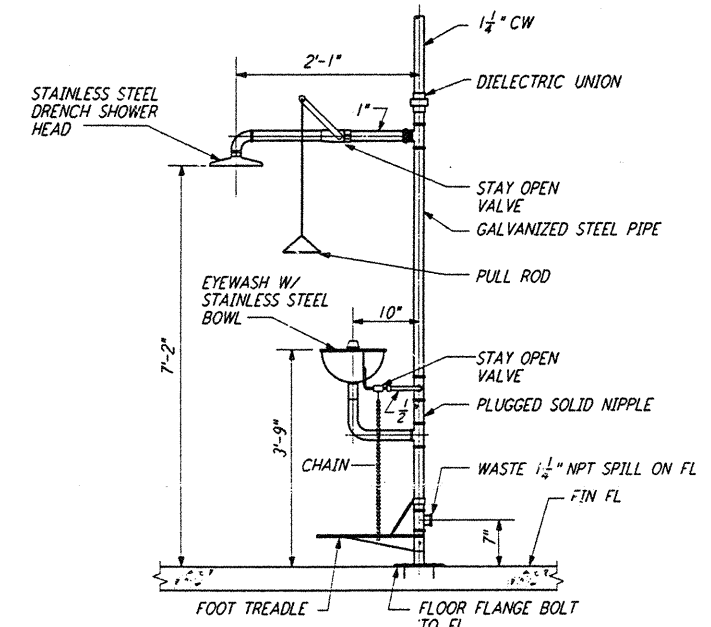

EMERGENCY SHOWER AND EYE WASH DETAIL 8 REF
NTS (LA-P-411)

This document and the design it covers are the property of PARSONS. They are loaned only with the borrower's expressed written agreement that they will not be reproduced, copied, loaned, exhibited, or used in any other way, except by written consent from PARSONS to the borrower.

LIGO-D961054-A-O

NO.	DATE	BY	CHKD	ENGR	PROJ	DESCRIPTION
A	6-14-96	DG	449C	ADP		FINAL DESIGN REVIEW

DRAWN	DG
CHECKED	
ENGINEER	
PROJ	

PARSONS
100 WEST WALNUT STREET
PASADENA, CALIFORNIA

LIGO
CALIFORNIA INSTITUTE OF TECHNOLOGY
MASSACHUSETTS INSTITUTE OF TECHNOLOGY

LASER INTERFEROMETER GRAVITATIONAL-WAVE OBSERVATORY SITE NO. 2 - LIVINGSTON, LOUISIANA		
SCALE	CONTRACT NUMBER	PROJECT NUMBER
NONE	PP150969	8094
SHEET NUMBER		REVISIONS
LA-P-411		