



ITEM 1
 MAT'L: 12" X 8" X 1" THK. A36 STL PLATE
 QTY: 2 REQ'D

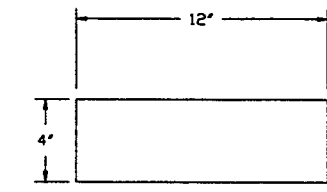

ITEM 3
 MAT'L: 12" X 4" X 1/2" THK. SILICON PAD,
 40 DUREMETER
 QTY: 2 REQ'D

TOTAL 4-REQUIRED WASHINGTON SITE
 TOTAL 2-REQUIRED LOUISIANA SITE

- NOTES:**
 1.) FABRICATE & PAINT PER SPEC V049-2-139.
 2.) MIN. EMBEDMENT + 6 5/8", 3/4"-UNC, A563GR-A

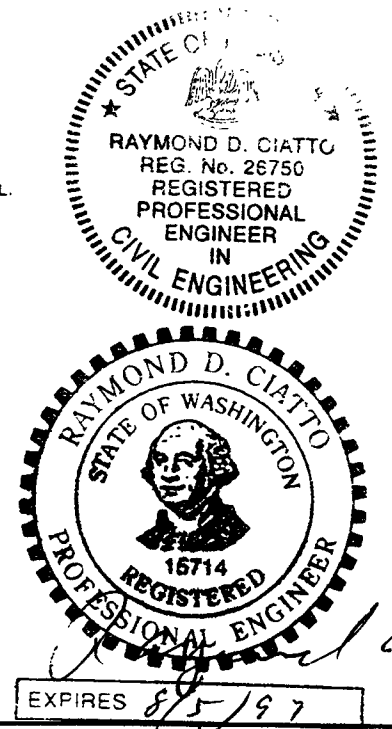

PROPRIETARY AND CONFIDENTIAL
 THIS DOCUMENT CONTAINS PROPRIETARY INFORMATION BELONGING TO PROCESS SYSTEMS INTERNATIONAL, INC. OR ITS AFFILIATED COMPANIES AND SHALL BE USED ONLY FOR THE PURPOSE FOR WHICH IT WAS SUPPLIED. IT SHALL NOT BE COPIED, REPRODUCED OR OTHERWISE USED, NOR SHALL SUCH INFORMATION BE FURNISHED IN WHOLE OR IN PART TO OTHERS EXCEPT BY ACCORDANCE WITH THE TERMS OF ANY AGREEMENT UNDER WHICH IT WAS SUPPLIED OR WITH THE PRIOR WRITTEN CONSENT OF PROCESS SYSTEMS INTERNATIONAL, INC. AND SHALL BE RETURNED UPON REQUEST.

NO.	DATE	DESCRIPTION	BY	CHKD	DRVN	DATE	DEDR
1		ISSUED FOR FOR UPDATE AND FABRICATION				11/22/96	0360
0		RELEASED FOR FOR				4/29/96	0150

NO.	DATE	DESCRIPTION	BY	CHKD	DRVN	DATE	DEDR
1		ISSUED FOR FOR UPDATE AND FABRICATION				11/22/96	0360
0		RELEASED FOR FOR				4/29/96	0150

PROCESS SYSTEMS INTERNATIONAL, INC.
 20 WALCUP DR., WESTBOROUGH, MASSACHUSETTS 01581 USA

48" GATE VALVE SUPPORT FRAME LIGO VACUUM EQUIPMENT

CAD FILE: V0494034
 SIZE: D
 DWG NO: V049-4-034
 SHEET: 1

SCALE: 1/4" = 1"