




E

D

C

B

A

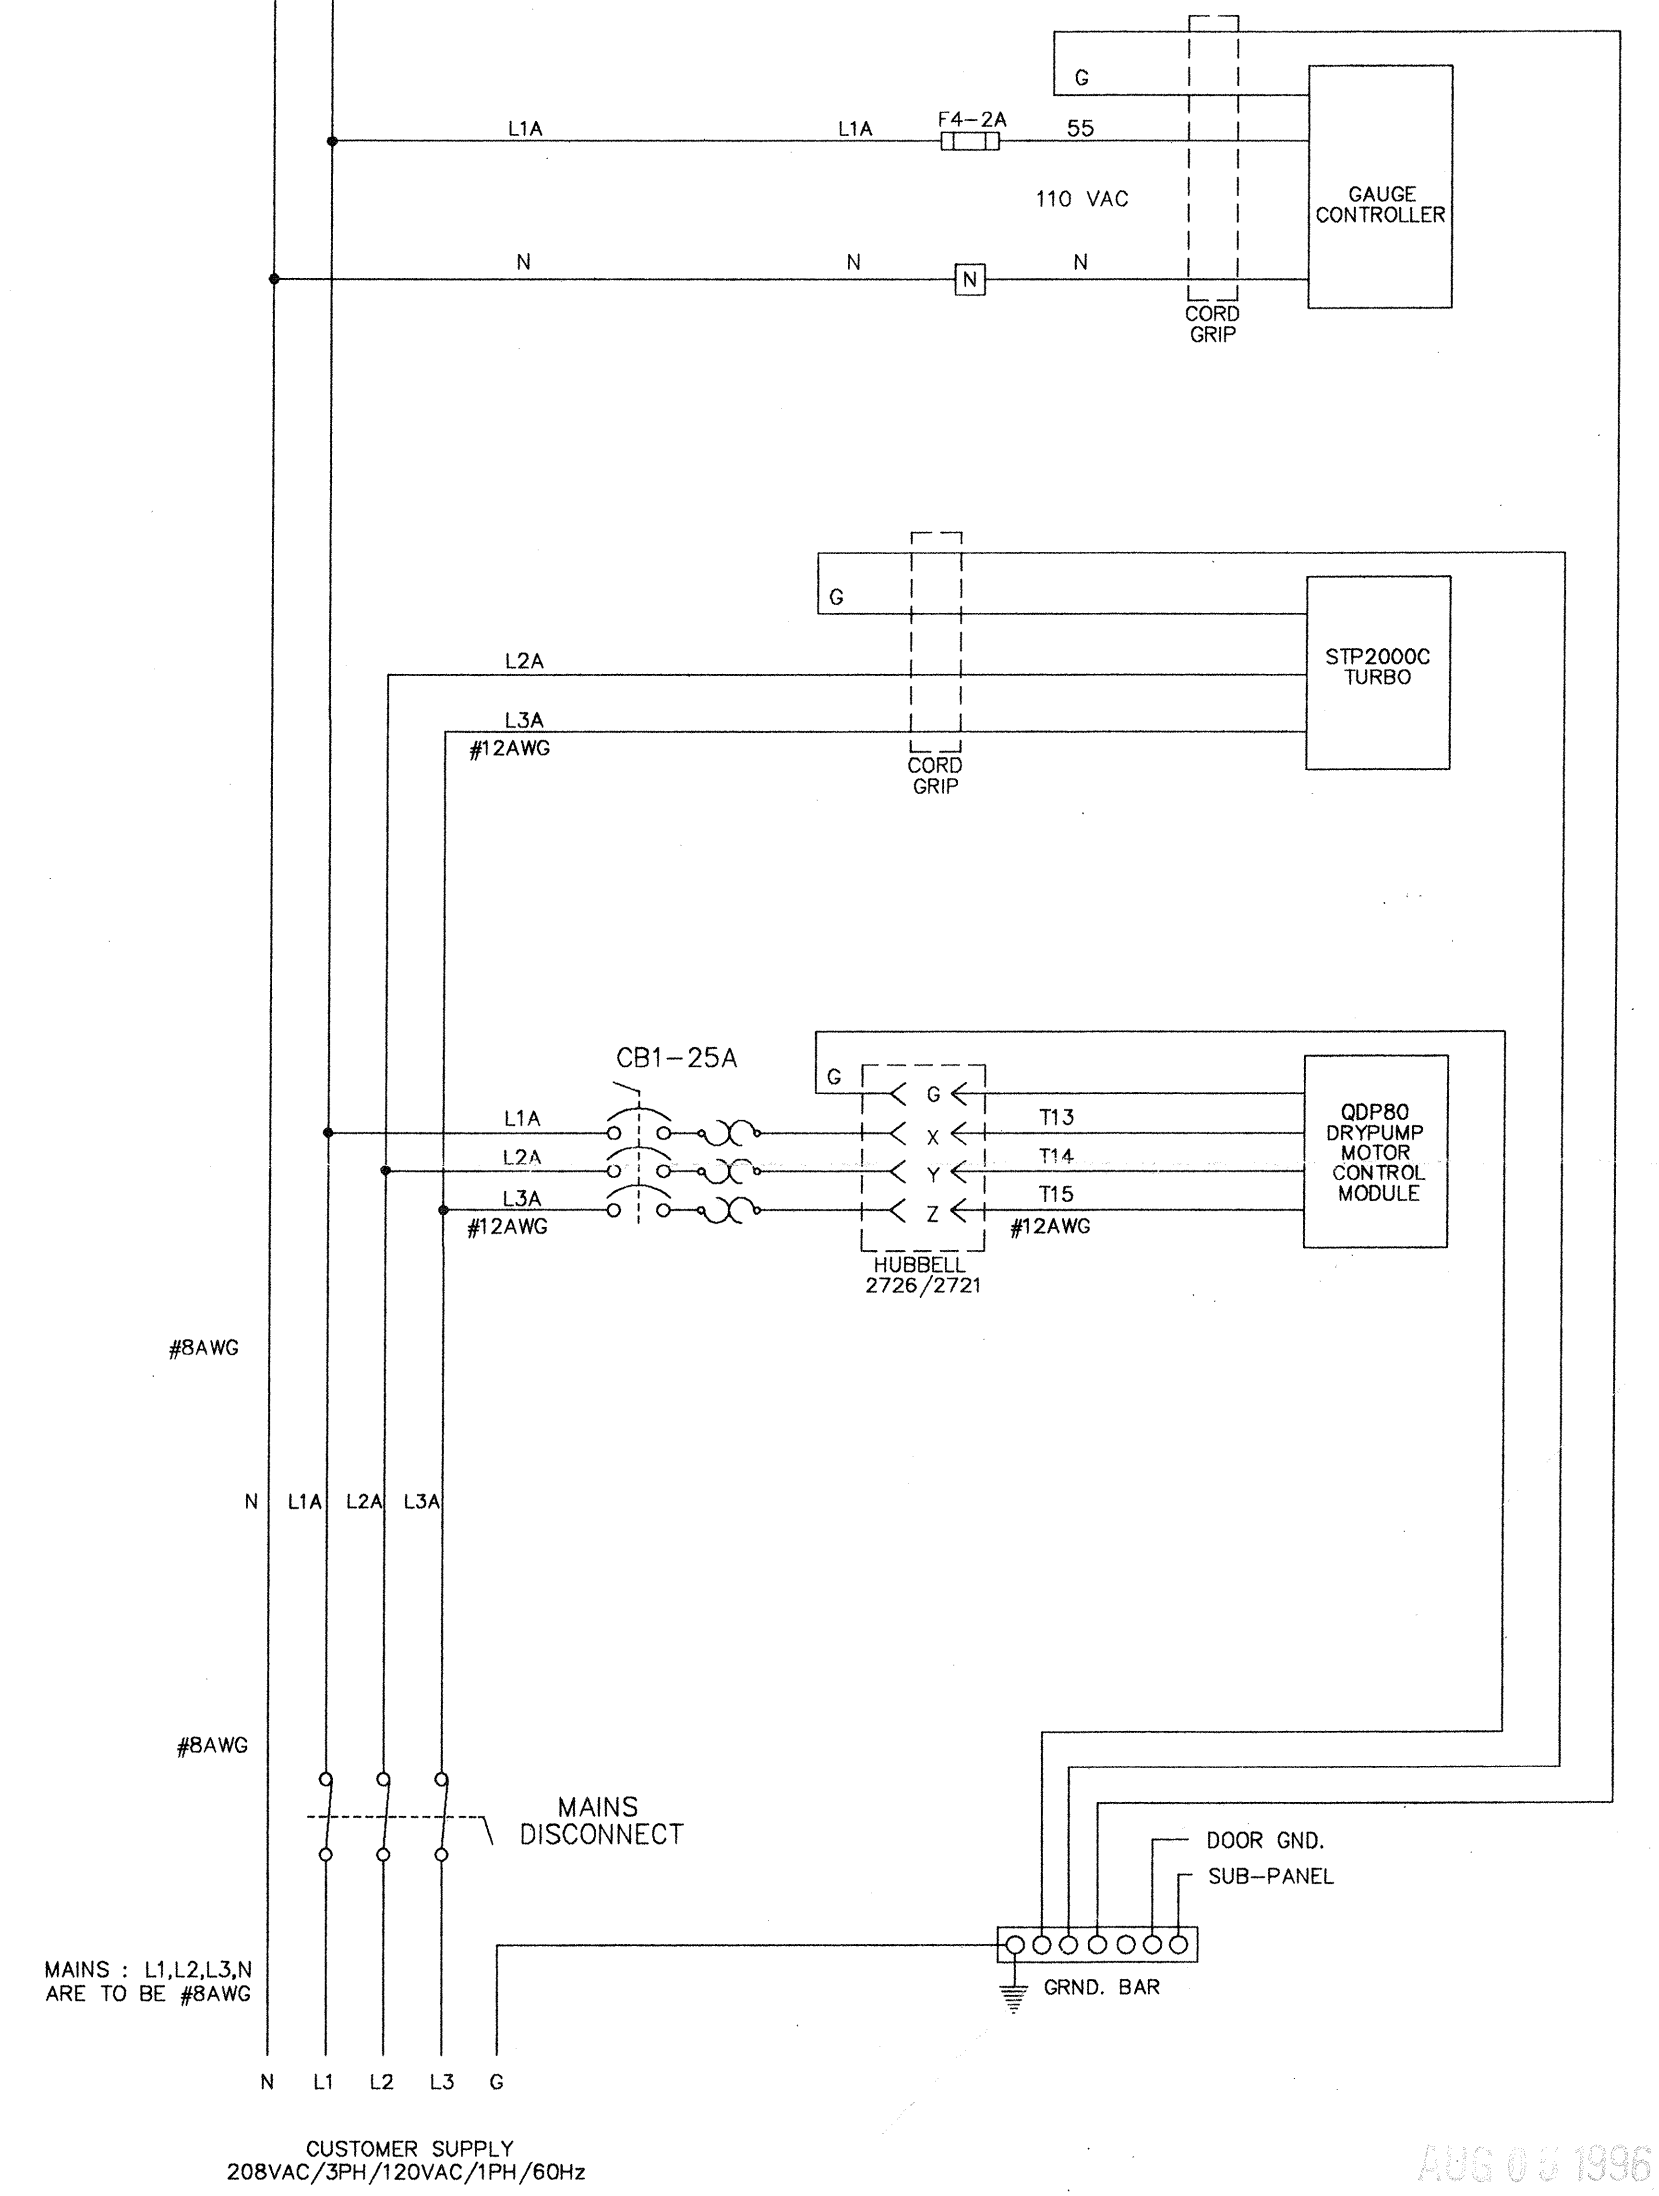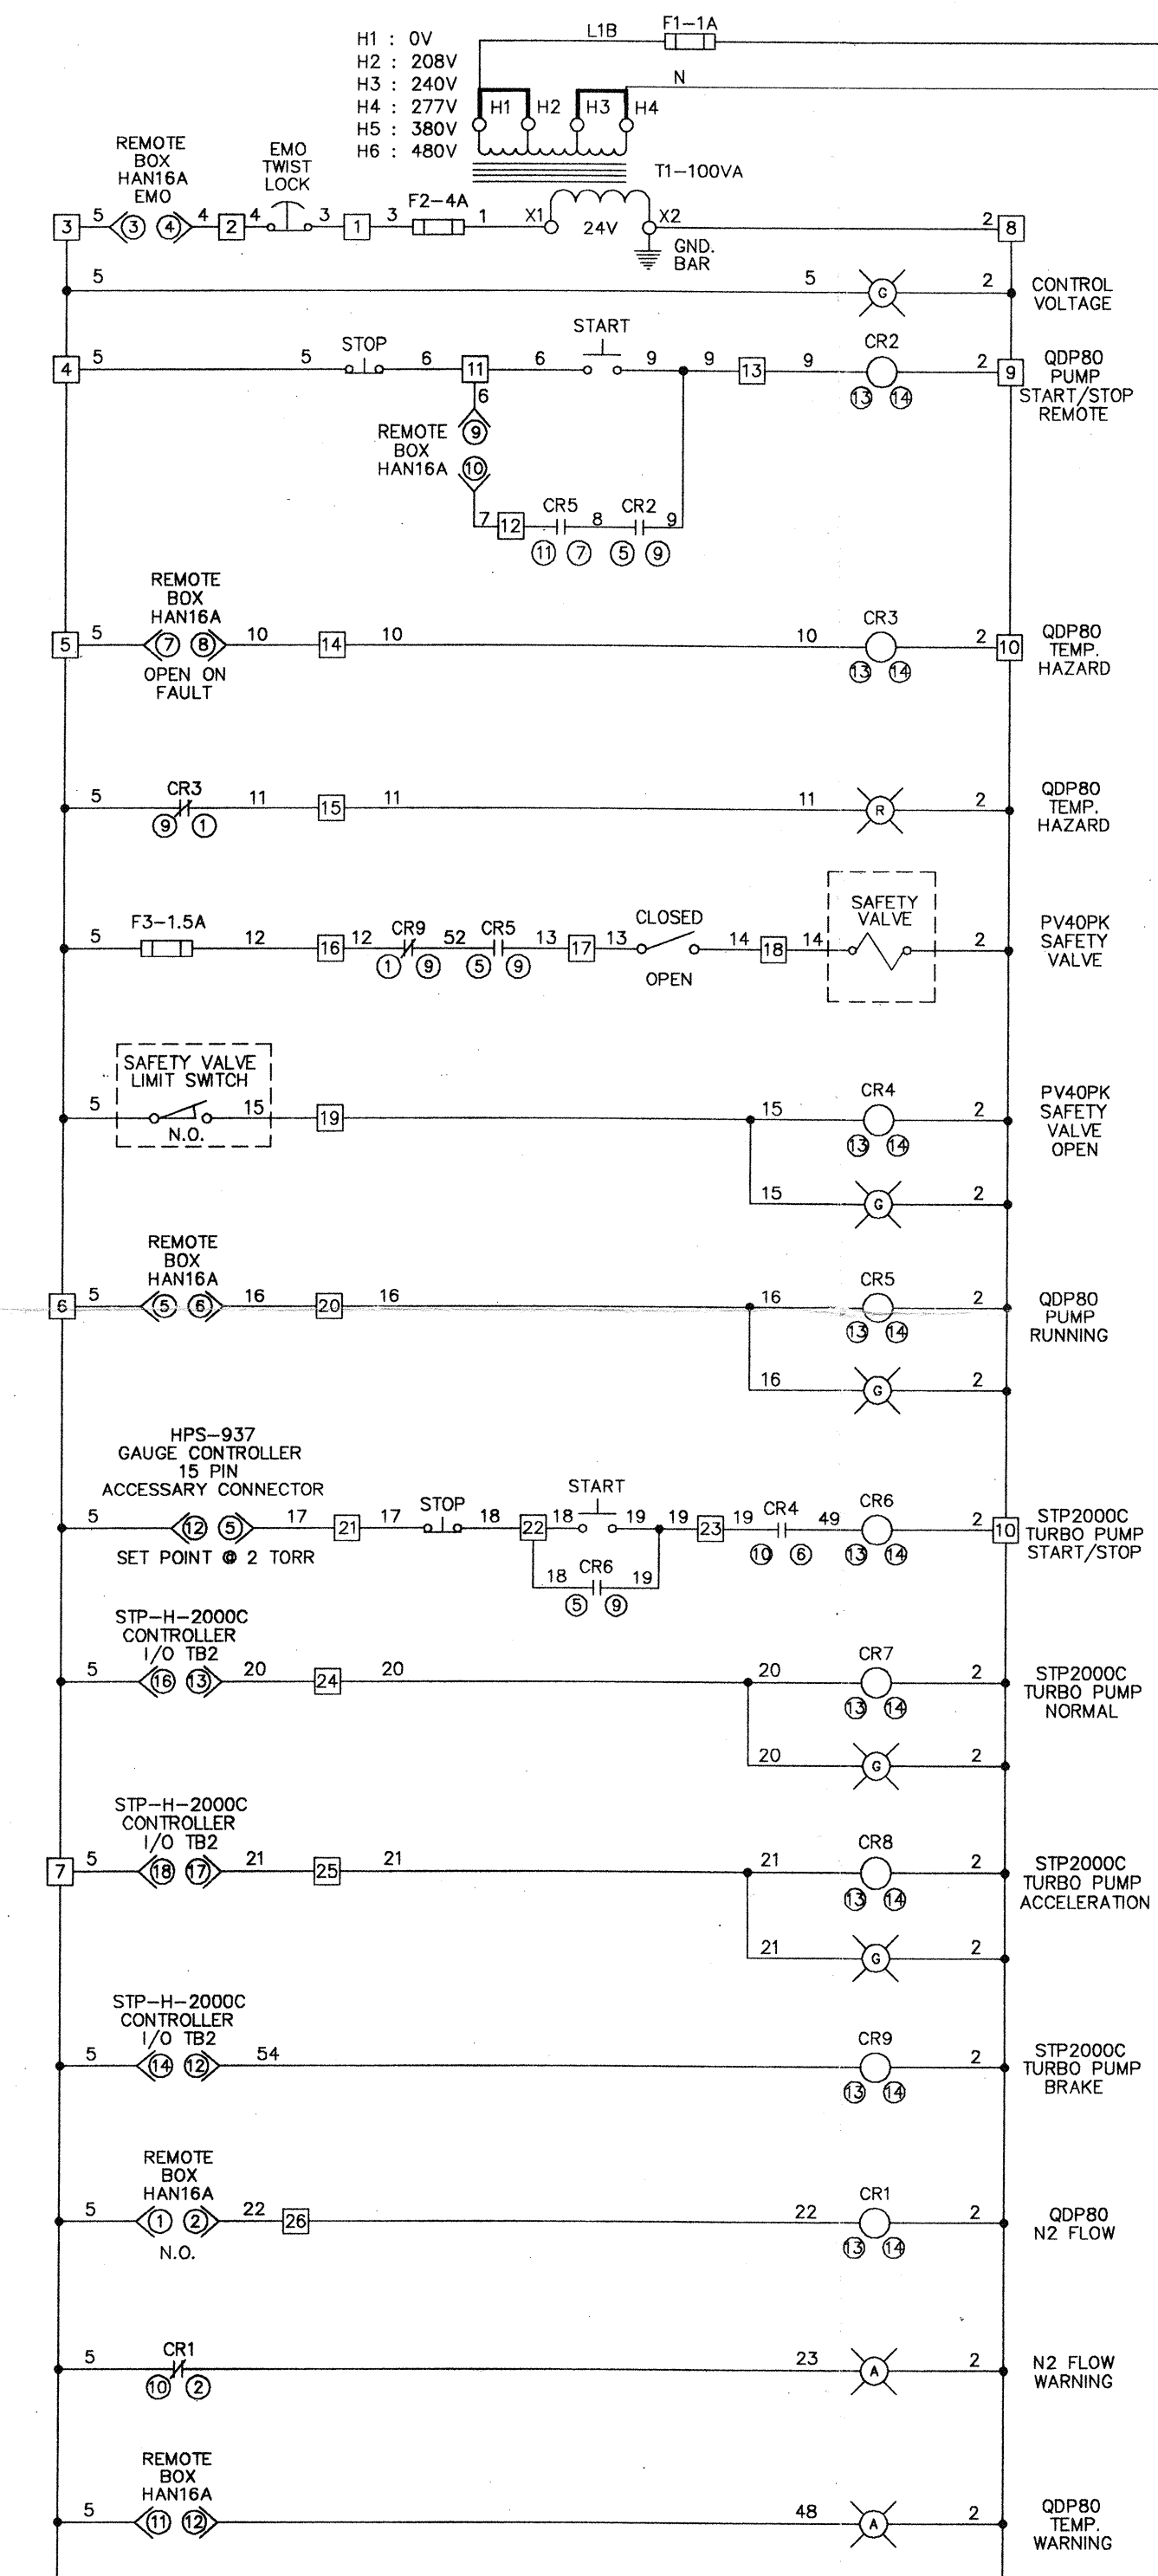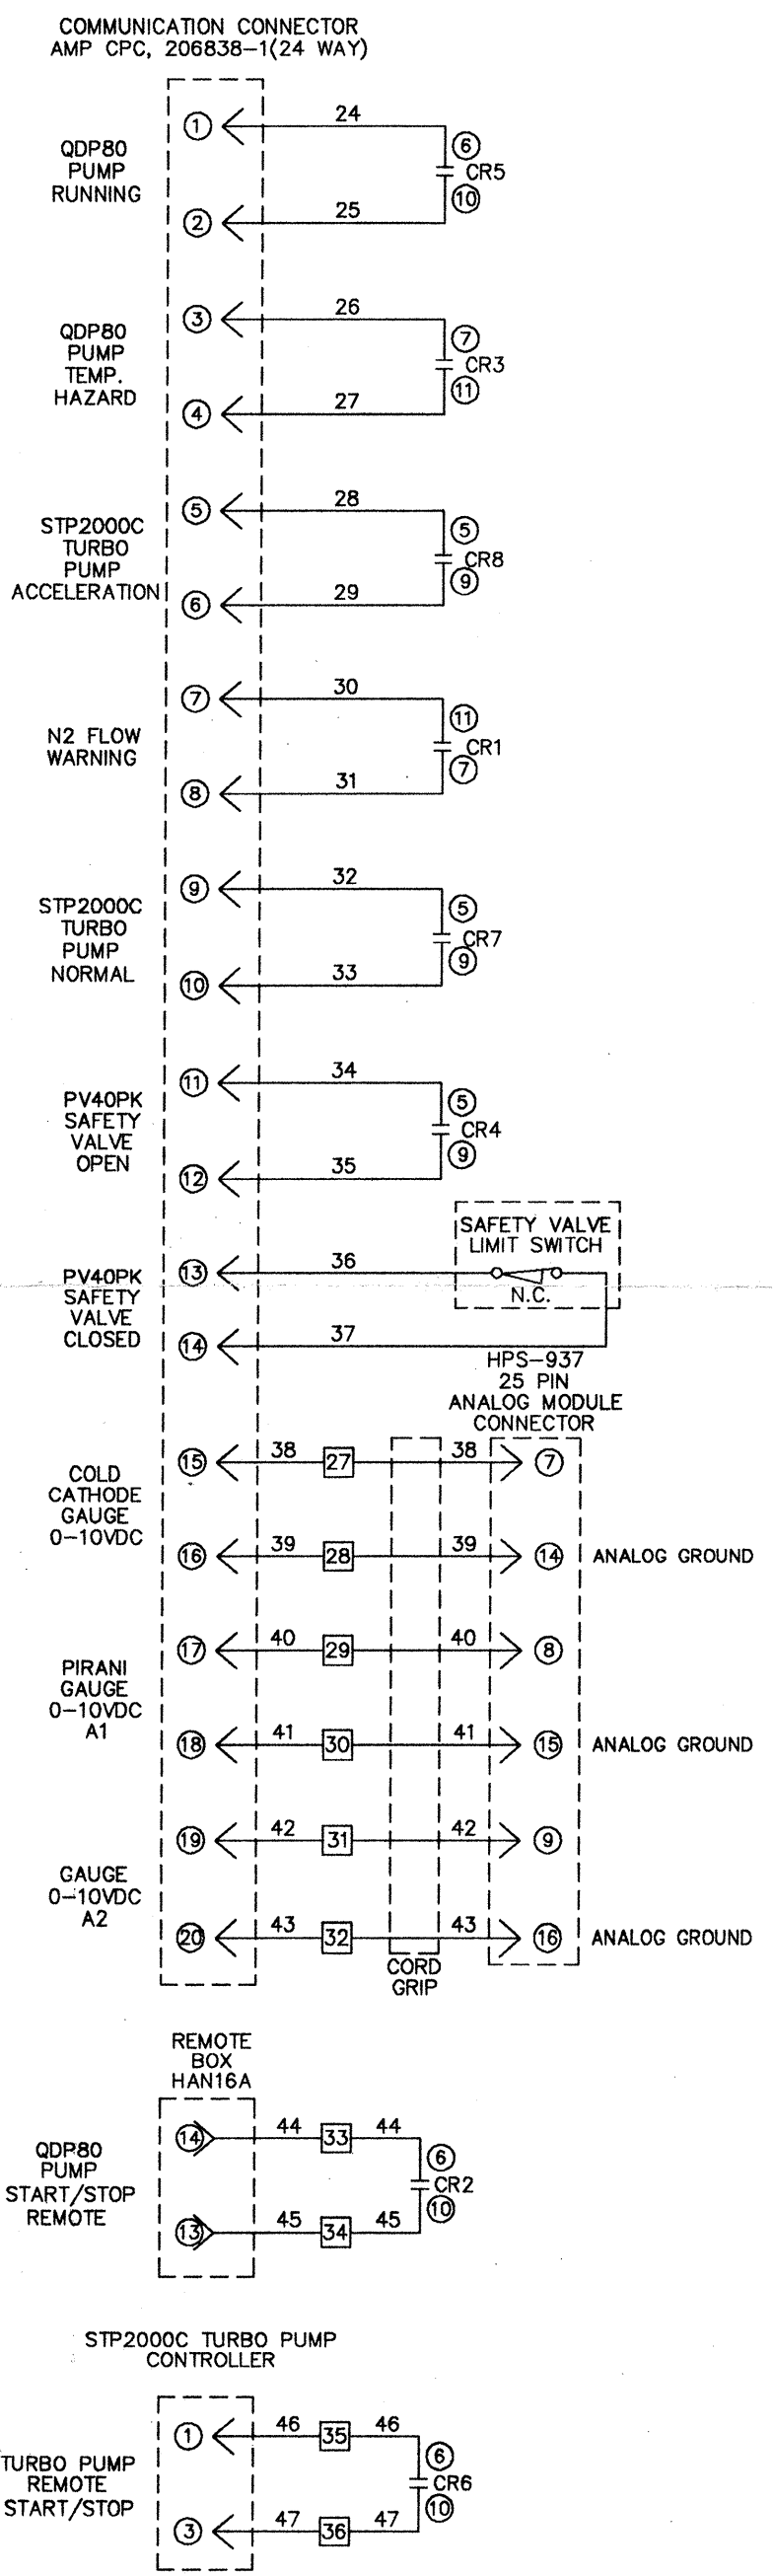

AUG 05 1996

L160-D961253-00-V

DO NOT SCALE DRAWING			
6	ECR100004	08-02-96	MDW
5	ECR100028	06-26-96	PMW
4	ECR21866	06-17-96	PMW
3	ECR21862	05-13-96	PMW
No.	Revision	Date	By
Drawn	JPM	Date	01-26-96
Checked	MDW	Scale	NONE
Approved	JTB	RFQ No.	8490
Non-Std No.	NGB050200		
Customer	P.S.I.		

EDWARDS
EDWARDS HIGH VACUUM INTERNATIONAL
GRAND ISLAND, NEW YORK 14072
A Division of the BOC Group, Inc.

UNLESS OTHERWISE STATED
Max finish 125
Remove all burrs & sharp edges
inch dims. shown unless () or mm denotes metric
Fract. dims +/- 1/64
All decimals to be +/- .02 (.5)
Angle +/- 0°-30'
Holes -0/+0.01 (25) on ø

Title: ELECTRICAL SCHEMATIC :
TURBO PUMP CART
QDP80/STP2000C COMBINATION
WITH CONTROLLER AND ACCESSORIES.

Dwg. No. NGB050210