


E
D
C
B
A

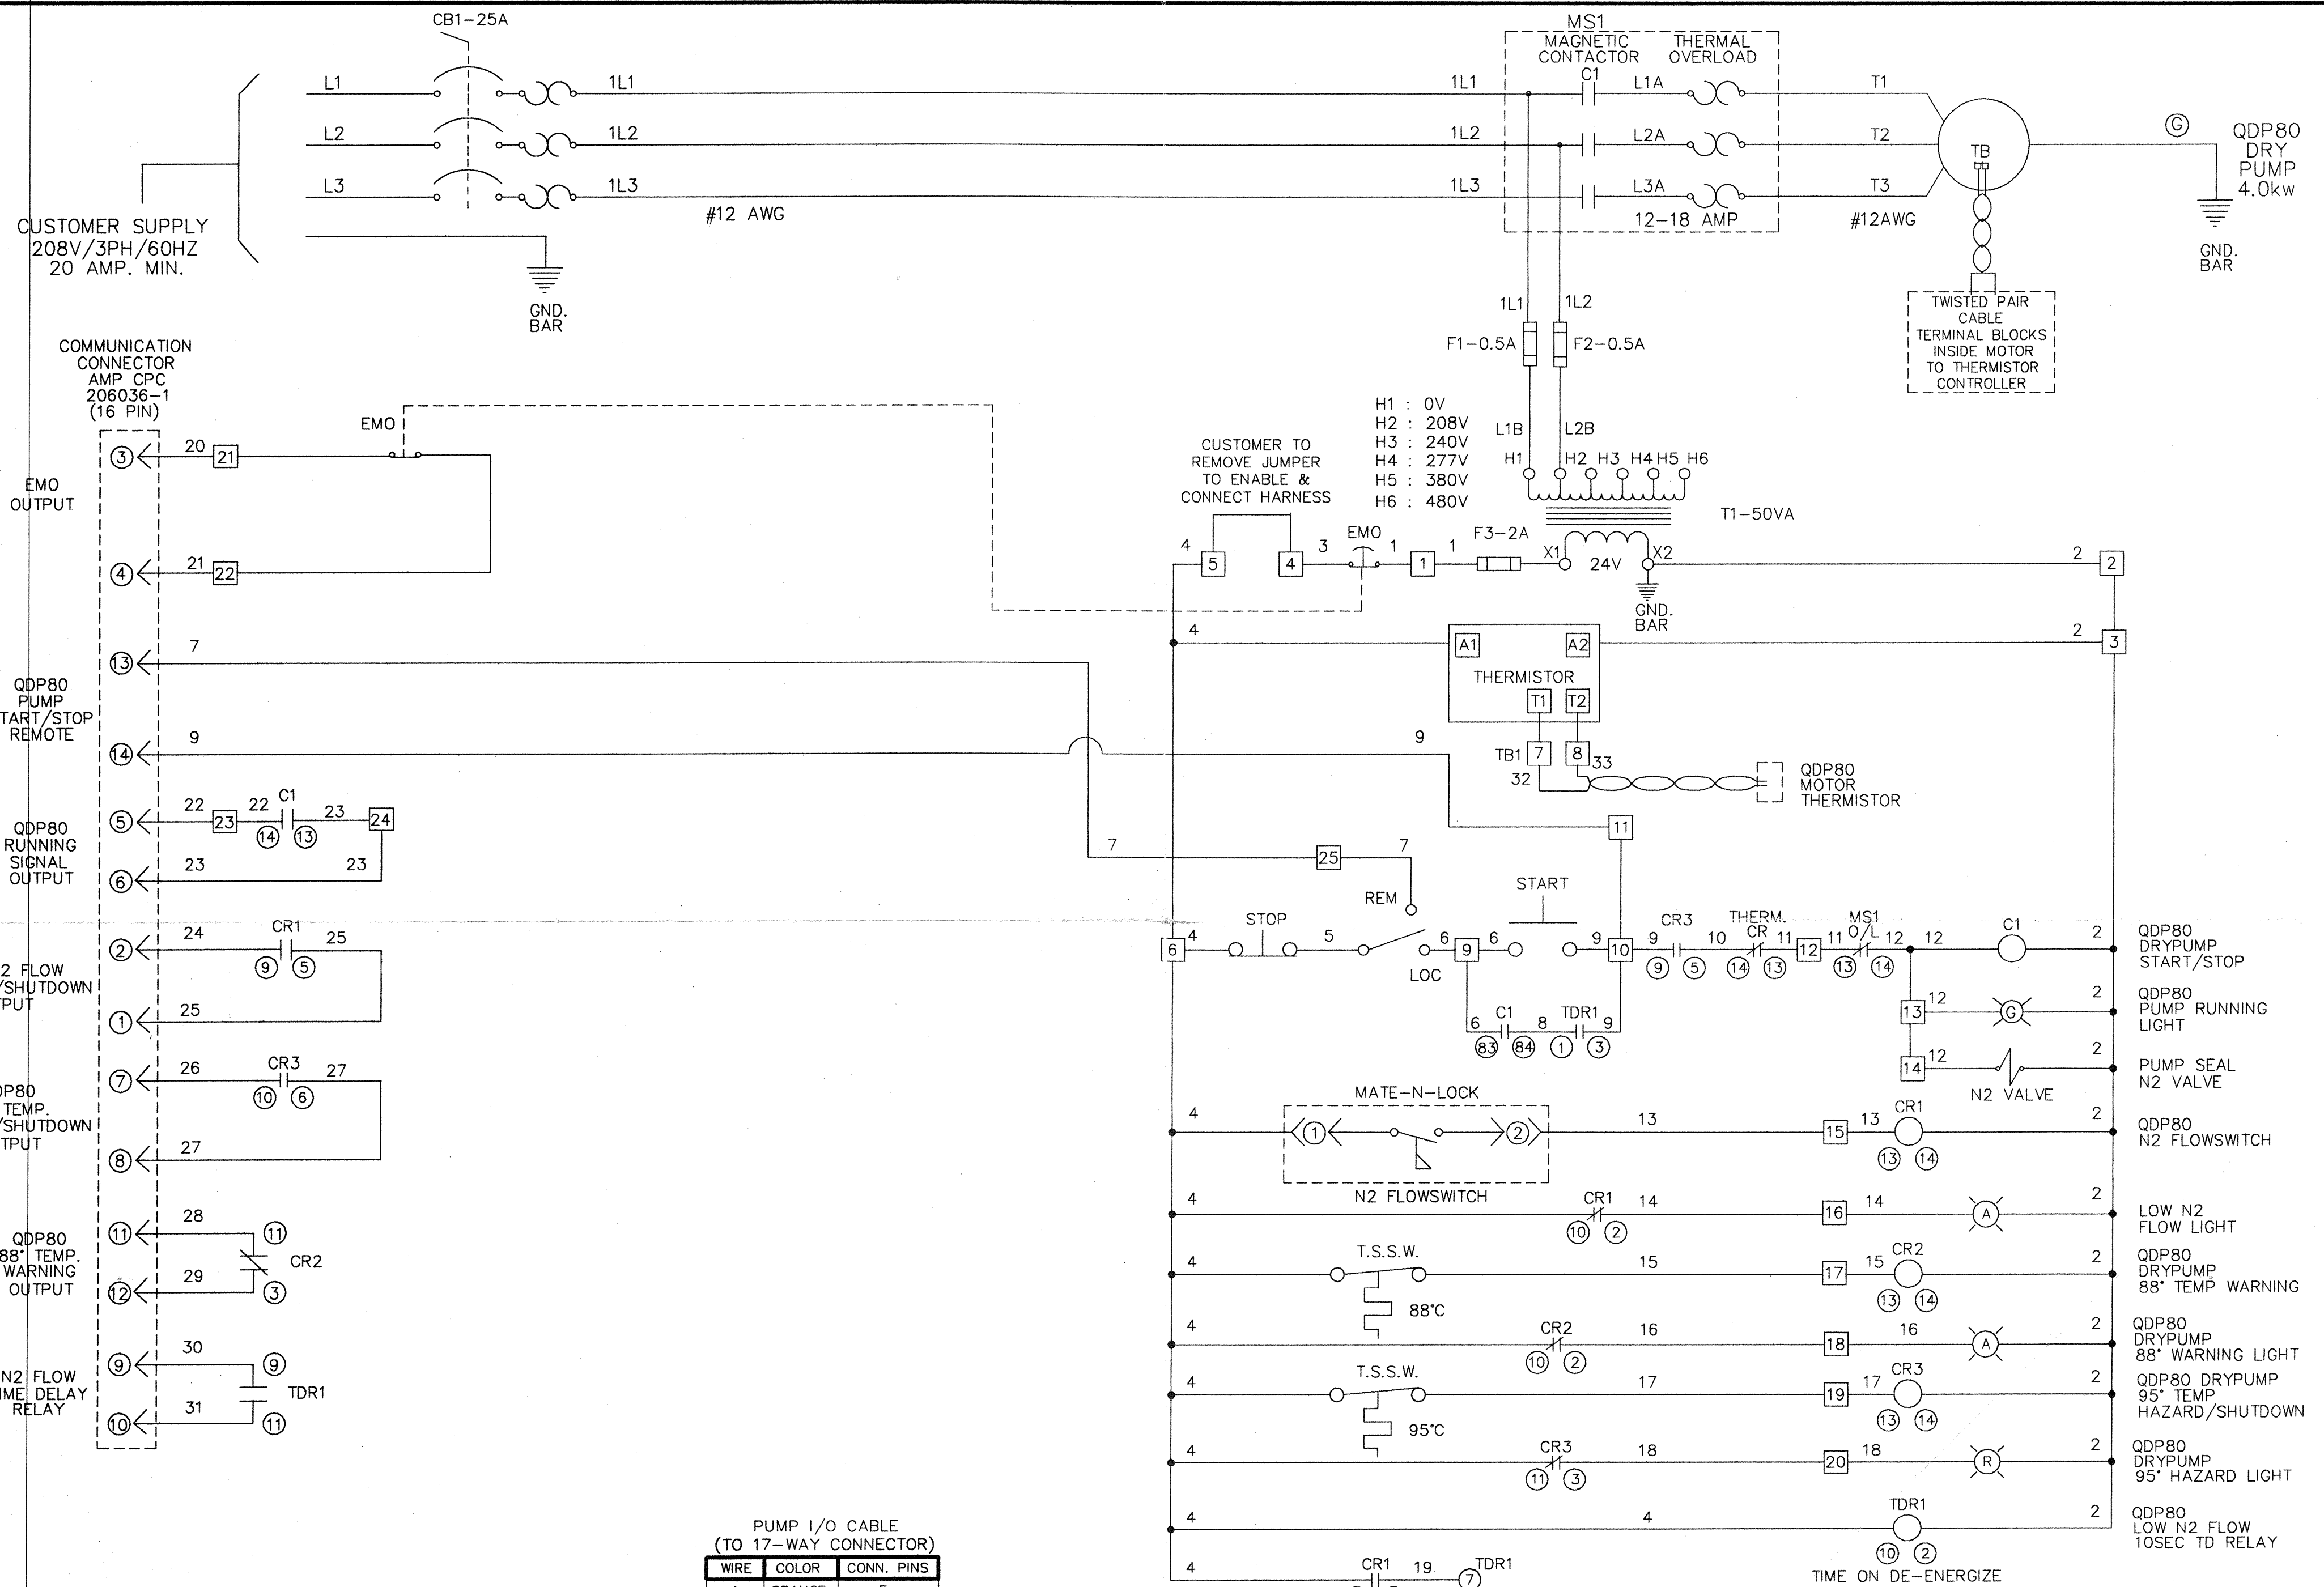

GAS MODULE I/O CABLE (TO 19-WAY CONNECTOR)

WIRE	COLOR	CONN. PINS
12	RED	U
2	WHITE	V

PUMP I/O CABLE (TO 17-WAY CONNECTOR)

WIRE	COLOR	CONN. PINS
4	ORANGE	E
15	RED	F
4	BLACK	H
17	BLUE	G
32	TAN	S
33	VIOLET	T
4	WHITE	J
13	PINK	K
GRND.	GREEN	C

AUG 02 1996

DO NOT SCALE DRAWING				THIS DRAWING INCLUDING THE INFORMATION, DATA, AND DESIGN IS THE PROPERTY OF EDWARDS HIGH VACUUM INC. IT IS NOT TO BE COPIED, REPRODUCED, OR ITS CONTENTS DIVULGED WITHOUT THE WRITTEN PERMISSION OF EDWARDS.	
5	ECR100028	06-26-96	PMW	EDWARDS <i>L160-096054-00-V</i>	
4	ECR21866	06-17-96	PMW	EDWARDS HIGH VACUUM INTERNATIONAL GRAND ISLAND, NEW YORK 14072	
3	ECR21866	05-28-96	PMW	A Division of the BOC Group, Inc.	
2	ECR21862	05-13-96	PMW	UNLESS OTHERWISE STATED	
No.	Revision	Date	By	Appr.	Title
Drawn	PMW	Date	01-24-96		ELECTRICAL SCHEMATIC : LOCAL BOX FOR TURBO PUMP CART QDP80/STP2000C COMBINATION WITH CONTROLLER AND ACCESSORIES.
Checked	<i>PMW</i>	Scale	NONE		Dwg. No.
Approved	<i>[Signature]</i>	RFQ No.	8490		NGB050250
Non-Std No.	NGB050200		Customer		
Customer	P.S.I.				